


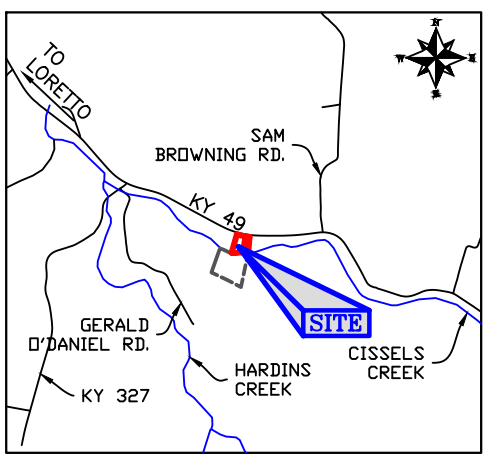


VICINITY MAP N.T.S.

CURVE TABLE				
CURVE	RADIUS	ARC LENGTH	CHORD LENGTH	CHORD BEARING
C1	2494.33'	240.57'	240.47'	S77°16'09"E
C2	2494.33'	108.79'	108.78'	S81°16'54"E

LINE TABLE		
LINE	BEARING	DISTANCE
L1	N89°42'20"W	143.94'
L2	N89°14'25"W	79.31'
L3	S82°04'32"W	127.46'
L4	N86°46'49"W	101.30'

GEODETIC NORTH
AS DETERMINED BY
GPS OBSERVATIONS

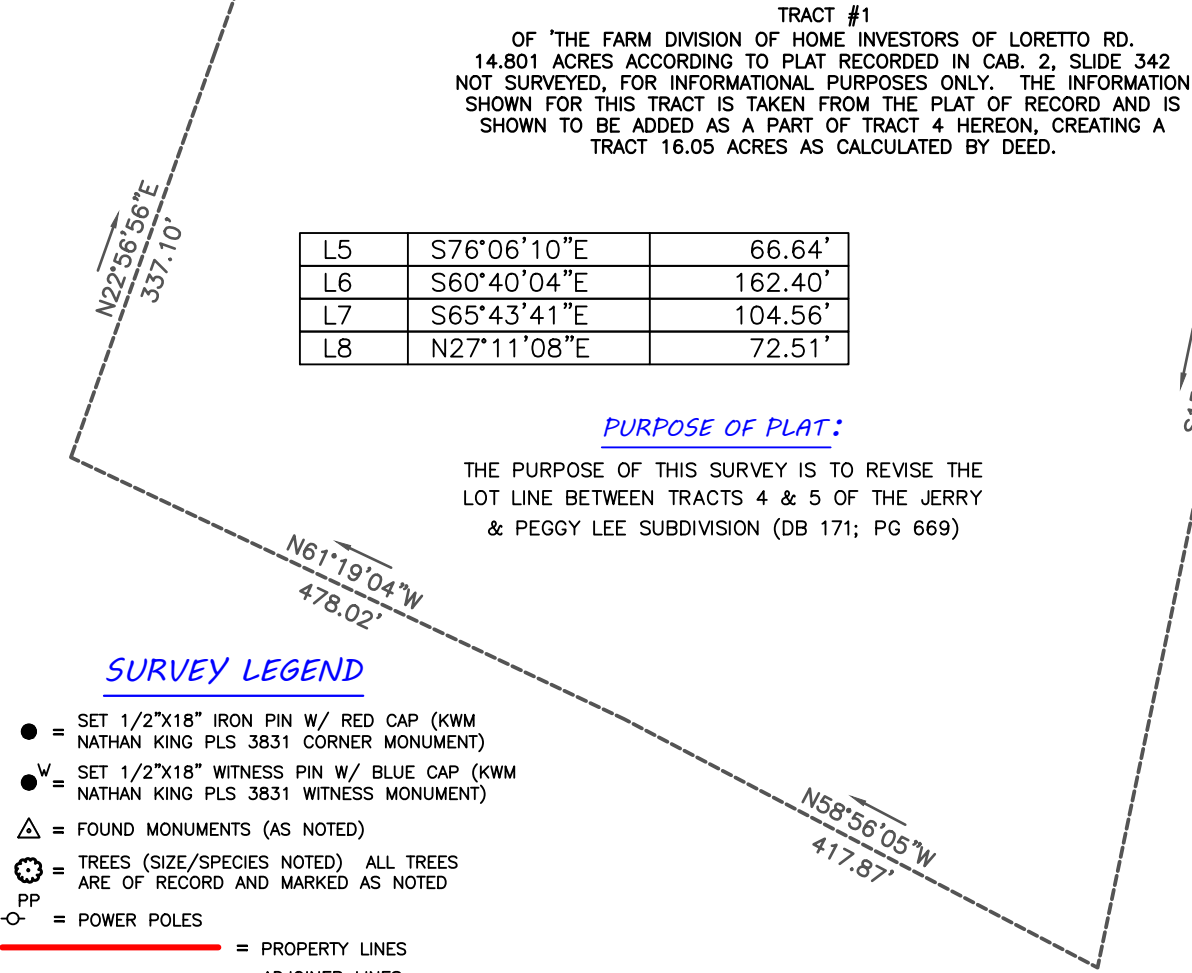

TRACT #1
OF THE FARM DIVISION OF HOME INVESTORS OF LORETTO RD.
14.801 ACRES ACCORDING TO PLAT RECORDED IN CAB. 2, SLIDE 342
NOT SURVEYED, FOR INFORMATIONAL PURPOSES ONLY. THE INFORMATION
SHOWN FOR THIS TRACT IS TAKEN FROM THE PLAT OF RECORD AND IS
SHOWN TO BE ADDED AS A PART OF TRACT 4 HEREON, CREATING A
TRACT 16.05 ACRES AS CALCULATED BY DEED.

L5	S76°06'10"E	66.64'
L6	S60°40'04"E	162.40'
L7	S65°43'41"E	104.56'
L8	N27°11'08"E	72.51'

PURPOSE OF PLAT:

THE PURPOSE OF THIS SURVEY IS TO REVISE THE
LOT LINE BETWEEN TRACTS 4 & 5 OF THE JERRY
& PEGGY LEE SUBDIVISION (DB 171; PG 669)

SURVEY LEGEND

- = SET 1/2"x18" IRON PIN W/ RED CAP (KWM NATHAN KING PLS 3831 CORNER MONUMENT)
- = SET 1/2"x18" WITNESS PIN W/ BLUE CAP (KWM NATHAN KING PLS 3831 WITNESS MONUMENT)
- △ = FOUND MONUMENTS (AS NOTED)
- ⊙ = TREES (SIZE/SPECIES NOTED) ALL TREES ARE OF RECORD AND MARKED AS NOTED
- PP = POWER POLES
- = PROPERTY LINES
- - - = ADJOINER LINES
- ~ ~ ~ = WATERCOURSE +/-
- OH — OH — = OVERHEAD LINES
- - - - - = EASEMENT AND/OR BUILDING SETBACK (AS NOTED)



SURVEYORS CERTIFICATE

I HEREBY CERTIFY THAT THE SURVEY
DEPICTED BY THIS PLAT WAS DONE BY
ME OR SOMEONE UNDER MY DIRECT
SUPERVISION & THAT THE FACTS AND

THE SPECIFICATIONS FOR A CLASS A
"URBAN" SURVEY.

NATHAN KING PLS 3831 DATE

GPS SURVEY NOTES:

- INITIAL CONTROL AND PROPERTY CORNERS (SHOWN AS GPS HEREON) WERE OBTAINED USING REAL TIME KINEMATIC 'RTK' SURVEYING. TESTED HORIZONTAL CONTROL AND PROPERTY CORNERS WERE: a) 'TIED' USING CONVENTIONAL SURVEYING METHODS b) CHECKED USING REDUNDANT MEASUREMENTS, OR c) A COMBINATION THEREOF; THE MINIMUM VECTOR CLOSURE OBTAINED WAS 1:12,326
- THE GPS UNIT(S) USED FOR THIS SURVEY IS A (ARE) DUAL FREQUENCY RECEIVER(S) AS FOLLOWS:
 - TOPCON GR-5
- THE HORIZONTAL DATUM USED FOR THIS SURVEY IS THE NORTH AMERICAN DATUM OF 1983 (NAD83). THE VERTICAL DATUM USED FOR THIS SURVEY IS THE NORTH AMERICAN VERTICAL DATUM OF 1988 (NAVD88). GEOID MODEL CONUS 09 WAS USED.

GENERAL NOTES:

- THIS SURVEY IS SUBJECT TO ANY AND ALL LEGAL EASEMENTS & RIGHT OF WAYS, RECORDED OR UNRECORDED, AND ANY AND ALL FACTS THAT MAY BE DISCLOSED BY A FULL & ACCURATE TITLE SEARCH.
- THE SOURCE OF THE SURVEY FOR THE PROPERTY SHOWN HEREON IS A PORTION OF THE PROPERTY CONVEYED TO GARY & ROSA LUCE, MORE SPECIFICALLY PROPERTY 1 & PROPERTY 2, OF DEED BOOK 241, PAGE 531, AS RECORDED IN THE MARION COUNTY CLERK'S OFFICE.
- THE ADDRESS FOR THE PROPERTY SHOWN HEREON IS 4595 LORETTO RD. LEBANON, KY 40033.
- POINT OF BEGINNING - IRON PIN SET AT A CONCRETE R/W MARKER, 50' SOUTHERLY OF THE CENTERLINE OF KY 49 AND BEING APPROX. 0.44 MILES WESTERLY OF THE INTERSECTION OF KY 49 WITH SAM BROWNING RD.

CERTIFICATE OF OWNERSHIP & DEDICATION

I (WE) HEREBY CERTIFY THAT I AM (WE ARE) THE OWNER(S) OF THE PROPERTY SHOWN AND DESCRIBED HEREON AND THAT I (WE) HEREBY ADOPT ANY AND ALL RESTRICTIONS AND ANY DEDICATED EASEMENTS FOR PUBLIC AND PRIVATE USE AS SHOWN HEREON.

OWNER	DATE	ACKNOWLEDGED AND SWORN TO BEFORE ME BY	THIS	DAY OF	20	AND
OWNER	DATE					
NOTARY PUBLIC - STATE AT LARGE, KY						
MY COMMISSION EXPIRES:						



SURVEY MAP


SURVEY TITLE

REVISION TO TRACT 4 & 5 OF
THE PEGGY & JERRY LEE SUBD.

OWNER/CLIENT

GARY LUCE
4595 LORETTO RD.
LEBANON, KY 40033

PVA MAP #047-025-03
MARION COUNTY, KENTUCKY
THIS SURVEY COMPLIES WITH 201 KAR 18:150

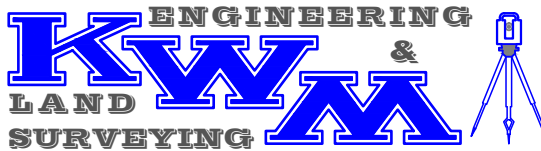

NATHAN ALLAN KING
P.E. #24283 P.L.S. #3831
255 WEST MAIN STREET, STE. 121, LEBANON, KY 40033
BUSINESS: (270) 692-0089
MOBILE: (270) 590-4603
kwm.nk@windstream.net

PROJECT: MARION CO/2013/MAY & PARMAN/0016			
SCALE 1" = 150' INCH=FEET	TOTAL AREA 4.22 AC. +/-	DATE 08-04, 2013	DRAWN BY N. KING

P & Z APPROVAL STAMP