


DELTA = 19°10'34"
R = 1382.51'
T = 233.54'
L = 462.71'
CHORD = N 13°1'41" W - 460.55'


200.21 ACRES

PART OF A CALLED 685.03 ACRE TRACT
JIM N. AND FRIEDA HEATH
CC FILE NO. 2006001871
O.P.R.C.CO.,TX.

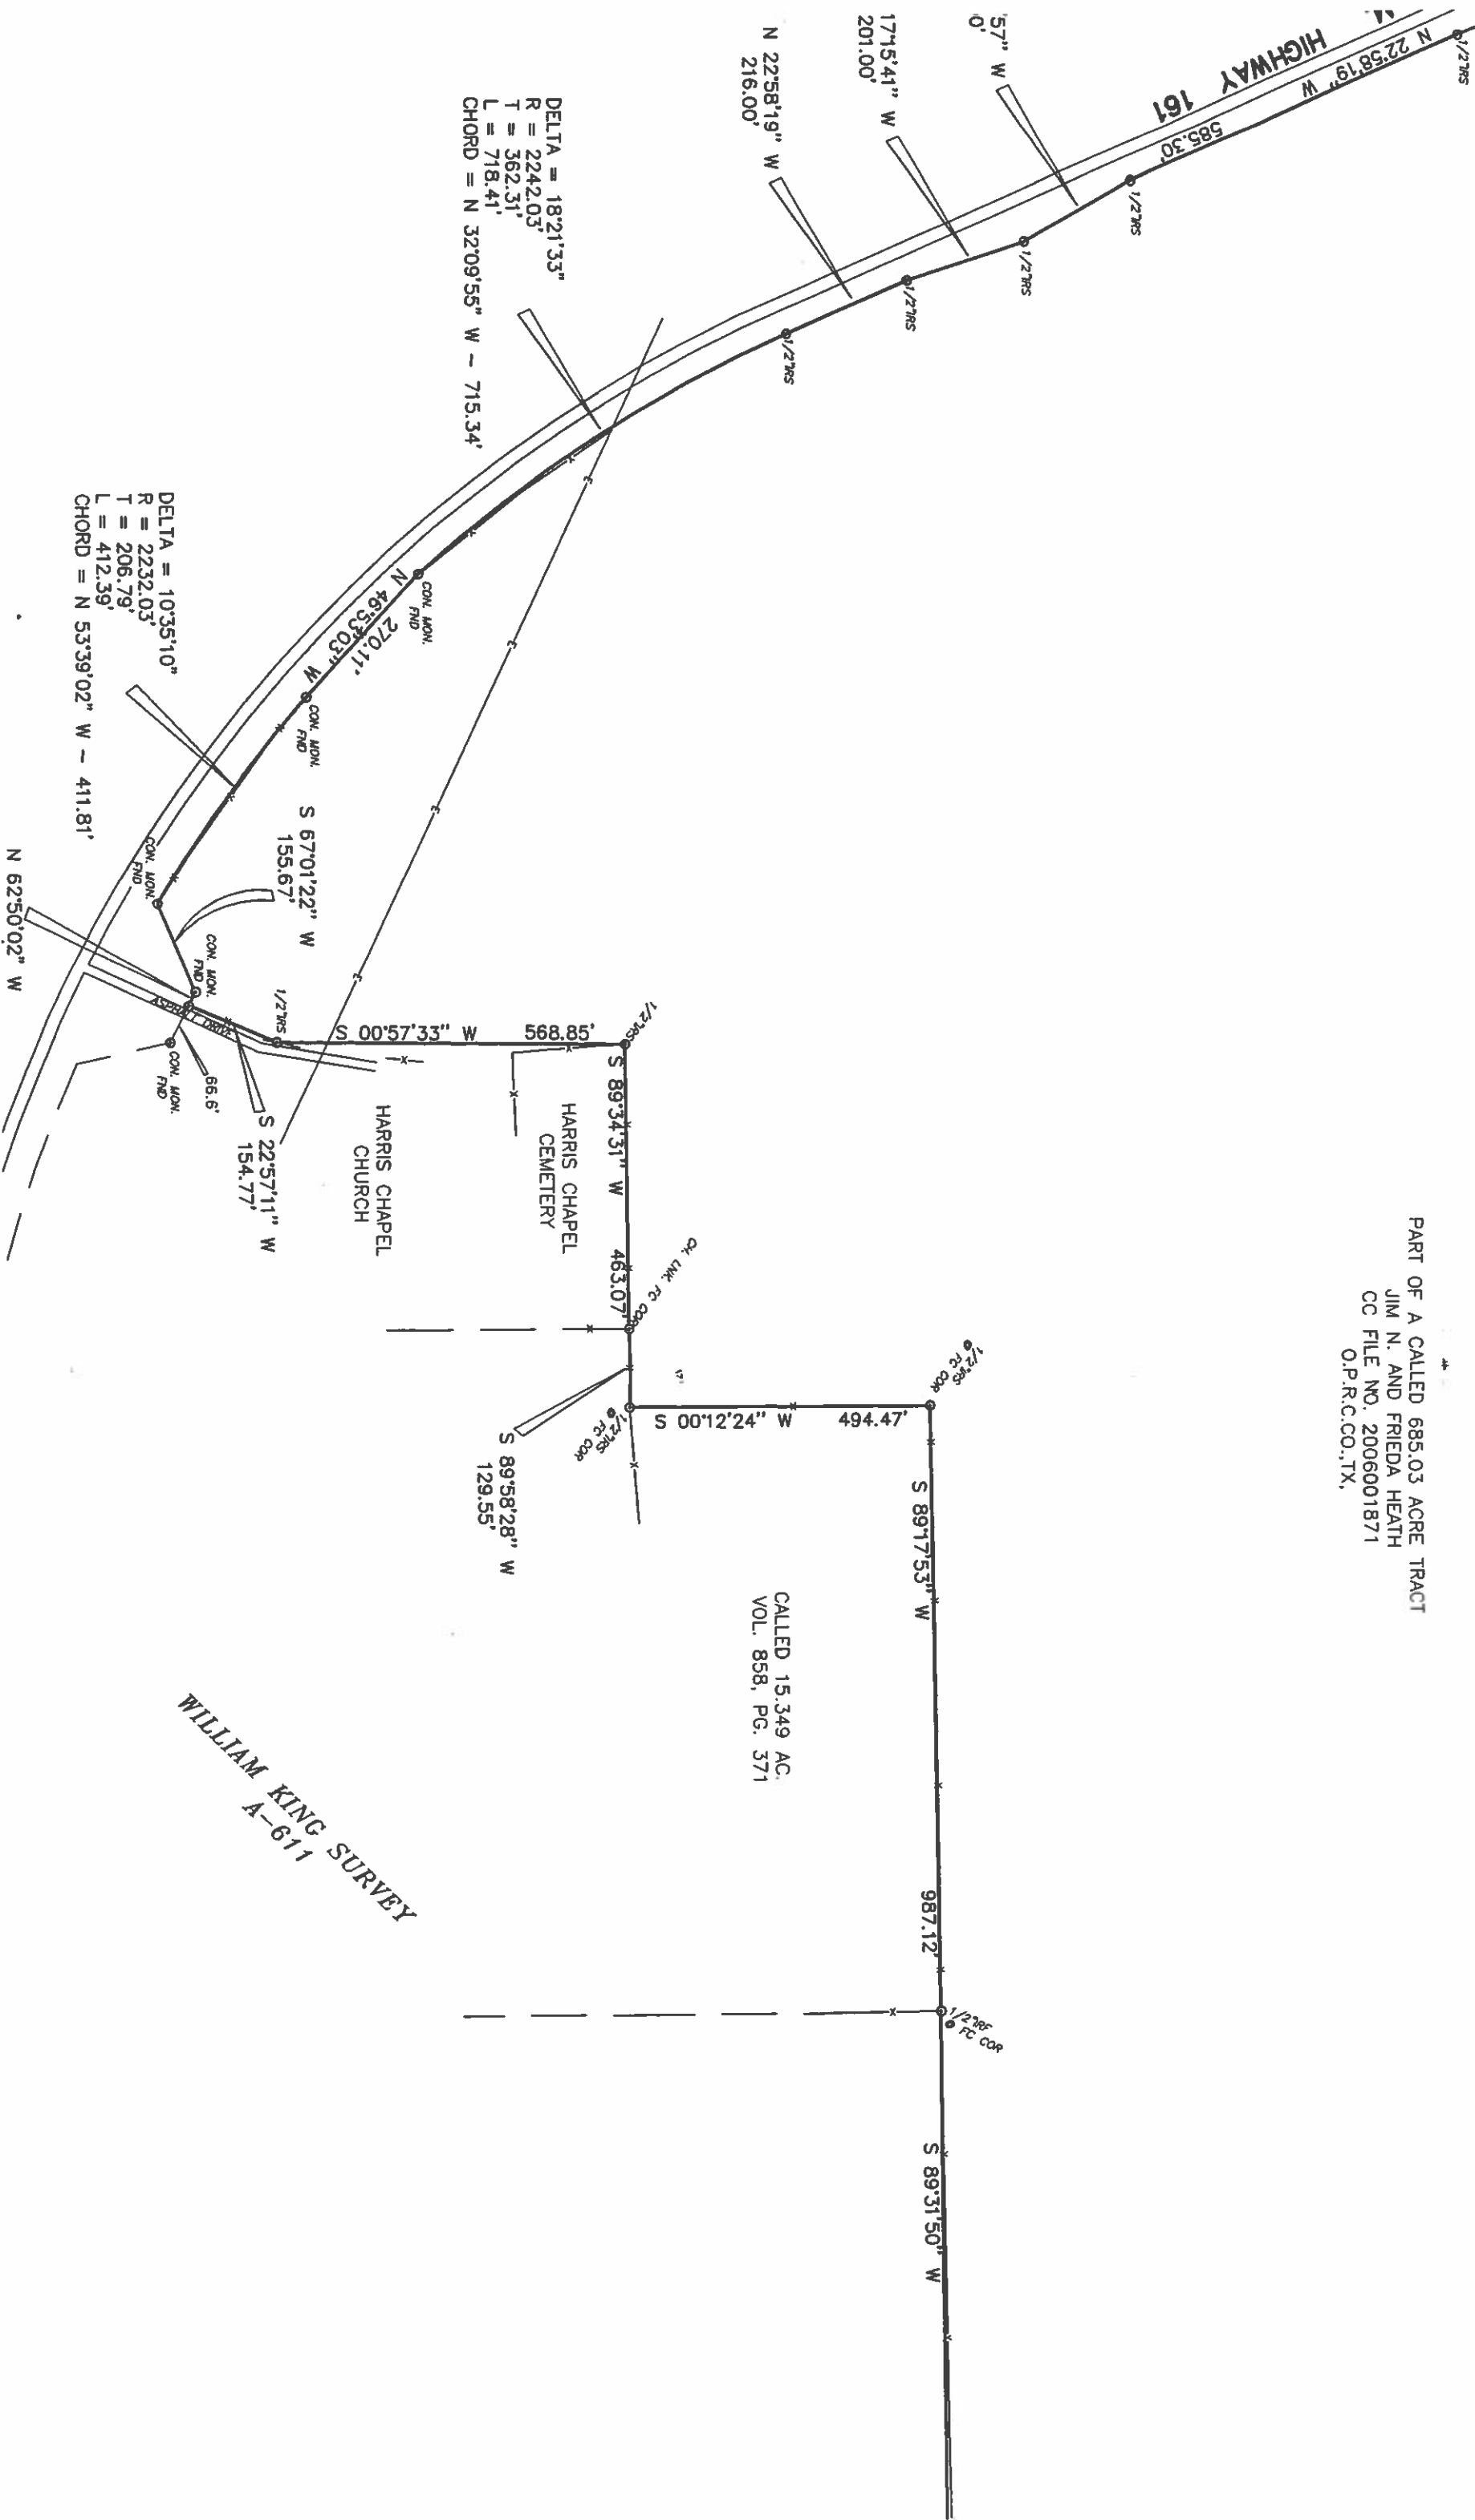

WILLIAM KING SURVEY
A-611

CALLED 15.349 AC.
VOL. 858, PG. 371

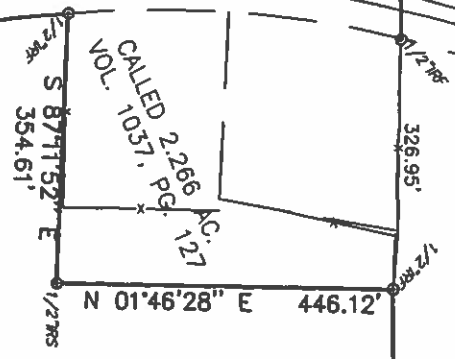

DELTA = 1910'34"
R = 1382.51'
T = 233.54'
L = 462.71'
CHORD = N 131°41' W - 460.55'


F. M. HIGHWAY 161
N 22°58'19" W 585.30'

N 28°40'57" W 201.00'
N 17°15'41" W 201.00'
N 22°58'19" W 216.00'

DELTA = 1821'33"
R = 2242.03'
T = 362.31'
L = 718.41'
CHORD = N 32°09'55" W - 715.34'

200.21 ACRES

PART OF A CALLED 685.03 ACRE TRACT
JIM N. AND FRIEDA HEATH
CC FILE NO. 2006001871
O.P.R.C.CO.,TX.

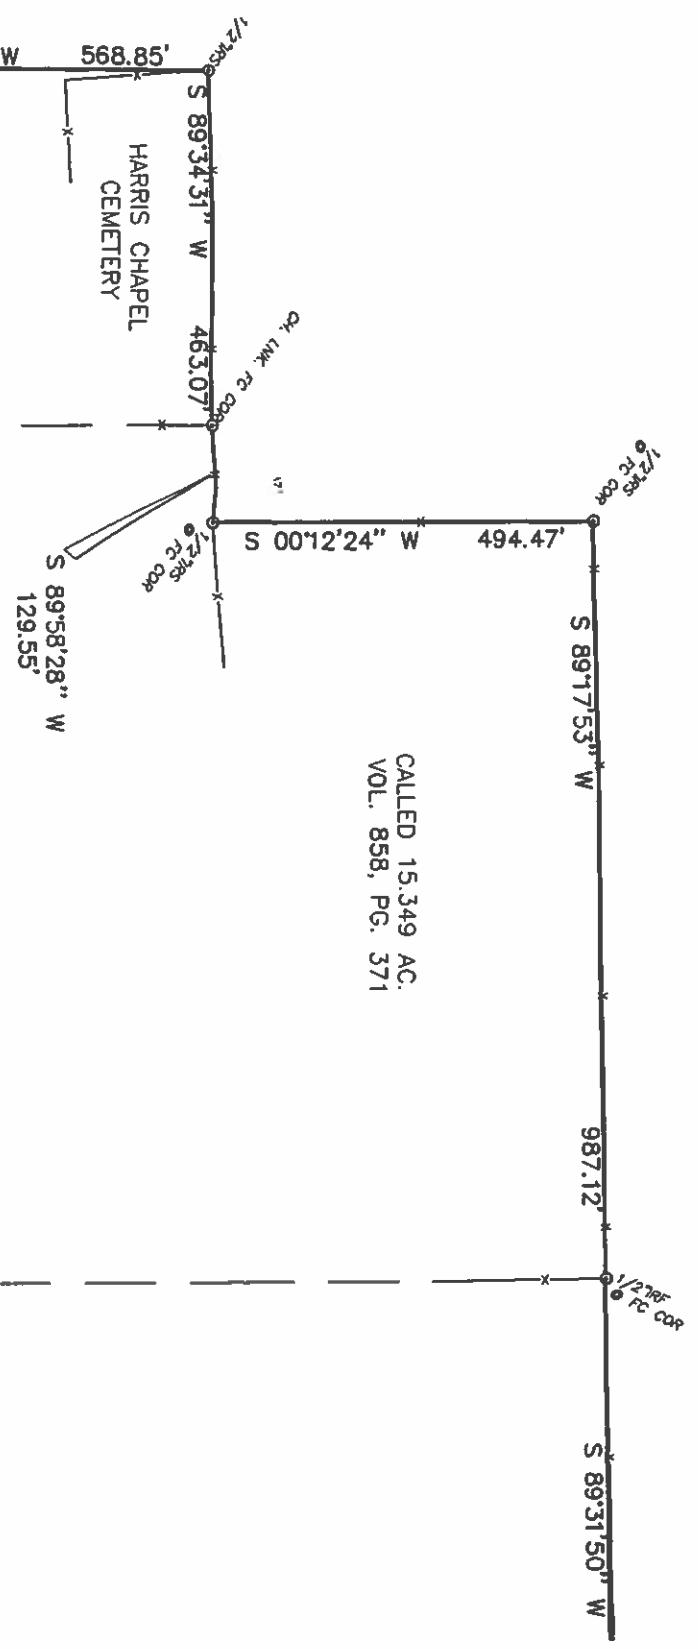

E
—x—

2998.47'

—x—

1/2" REF
● PC COR

S 89°47'39" E

—x—

1078.89'

POB MON
COR P10

1736.99'

CALLED 165.7 AC.
VOL. 1058, PG. 143

200.21 ACRES

PART OF A CALLED 685.03 ACRE TRACT
JIM N. AND FRIEDA HEATH
CC FILE NO. 2006001871
O.P.R.C.CO.,TX.

(Bearing Base)
S 00°04'00" W

CALLLED 9.00 AC.
VOL. 1011, PG. 706

1/2" REF
● PC COR
73.32'

1142.56'

S 89°31'50" W

1/2" REF
● PC COR

987.12'

S 89°17'53" W

1/2" REF
● PC COR
494.47'

S 00°12'24" W

CALLLED 15.349 AC.
VOL. 858, PG. 371

CALLLED 26.42 AC.
VOL. 1186, PG. 831

CH. LNK. PC COR

S 89°34'31" W

568.85'

HARRIS CHAPEL
CEMETERY

S 89°58'28" W
129.55'