
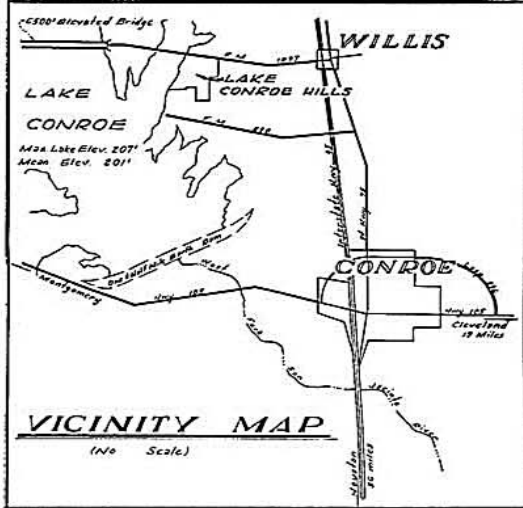


CURVE NO.	RADIUS	DELTA	LENGTH	TANGENT
1	340.00'	25°30'00"	418.36'	212.70'
2	1103.41'	28°00'00"	539.23'	275.11'
3	1200.00'	8°30'00"	178.01'	89.18'
4	138.00'	78°30'00"	170.01'	89.32'
5	65.00'	87°00'00"	97.18'	60.73'
6	80.00'	64°30'00"	90.00'	50.68'
7	253.23'	25°30'00"	112.78'	87.81'
8	246.45'	89°16'28"	141.82'	72.97'
9	246.45'	89°16'28"	141.82'	72.97'
10	850.00'	13°30'00"	200.28'	100.60'
11	112.00'	85°22'00"	100.87'	103.28'
12	600.00'	35°17'20"	309.56'	150.85'
13	1160.00'	18°30'00"	278.82'	137.80'
14	280.00'	23°18'23"	108.68'	82.80'
15	670.00'	16°42'10"	288.27'	146.71'
16	830.00'	17°20'00"	231.03'	120.51'
17	717.51'	28°10'46"	305.81'	180.70'
18	300.22'	74°00'00"	110.42'	68.89'
19	550.22'	74°00'00"	270.04'	168.29'
20	750.00'	11°20'00"	142.42'	71.44'

305817 CONROE

LVL - 10 PAGE 78

LAKE

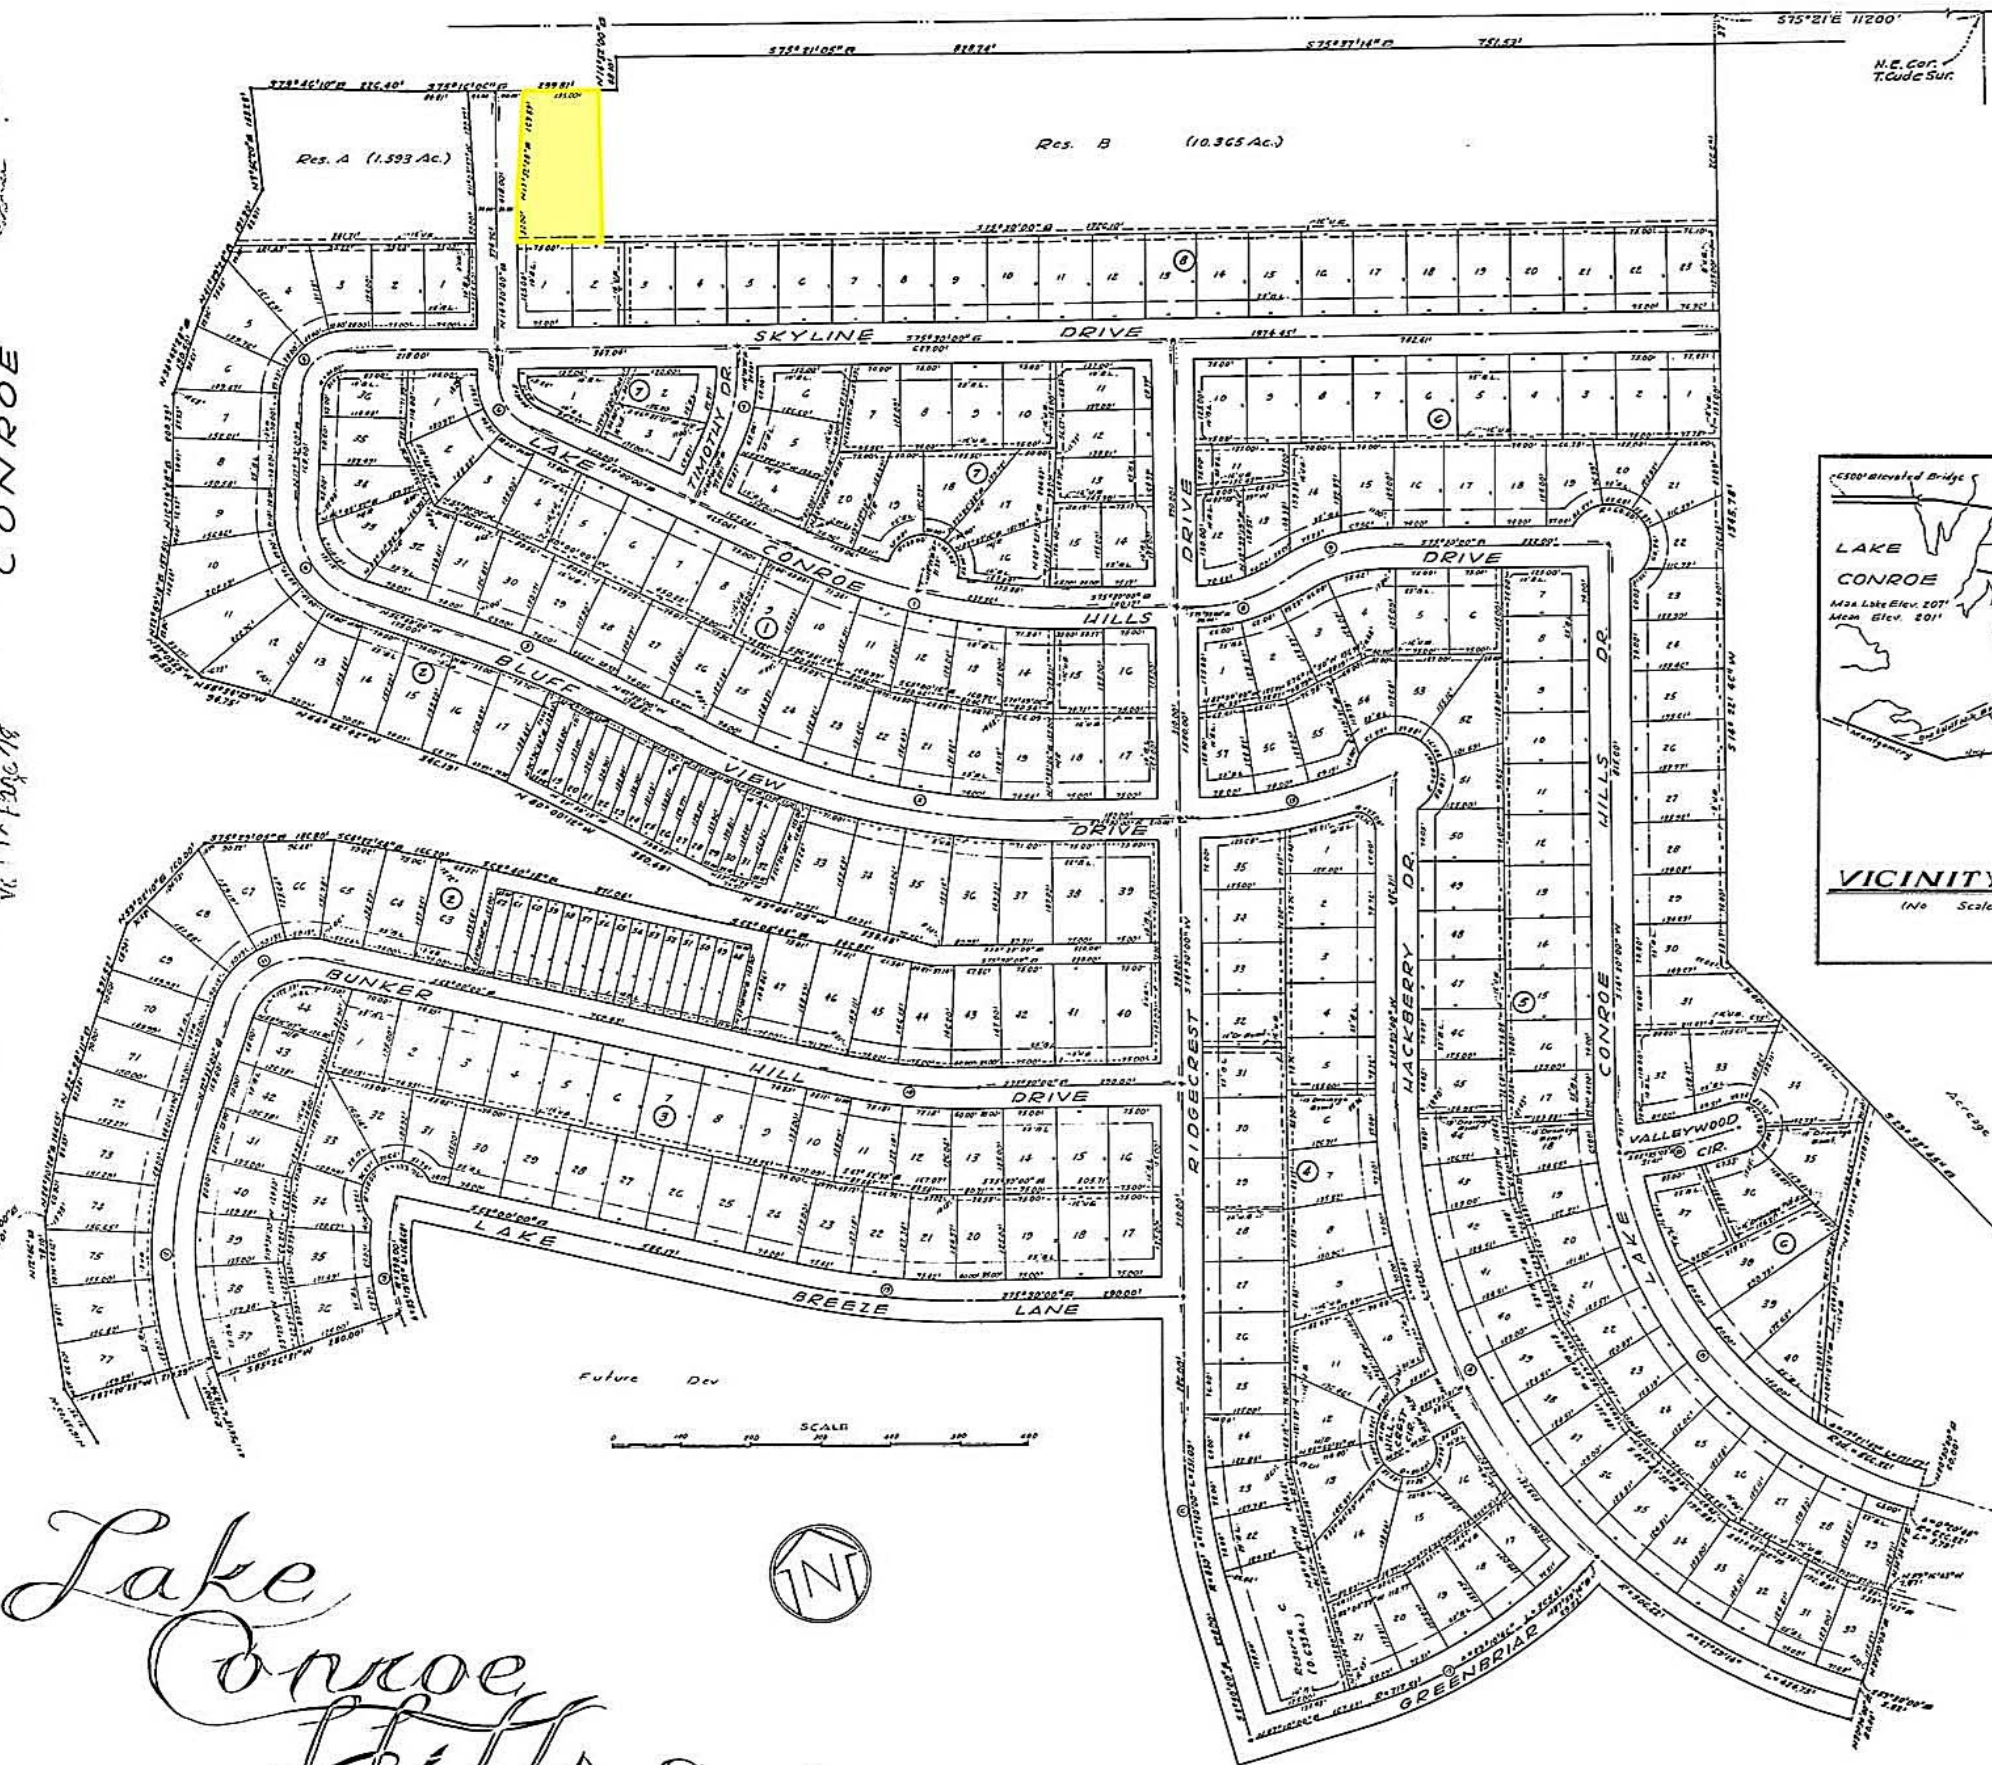

Cabinet A, Sheet 91

Lake Conroe Hills Sec. 1

A SUBDIVISION OF 102.993 ACRES OUT OF THE
TIMOTHY CUDE SUR., A-12, MONTGOMERY CO., TEXAS
8 BLOCKS 332 LOTS 12.591 ACRES RESERVES
OWNER: LAKE CONROE HILLS LAND DEV. INC.
PRESIDENT: HUBERT VESTAL
PUTNEY, MOFFATT & EASLEY CONSULTING ENGINEERS

Aug 14, 201