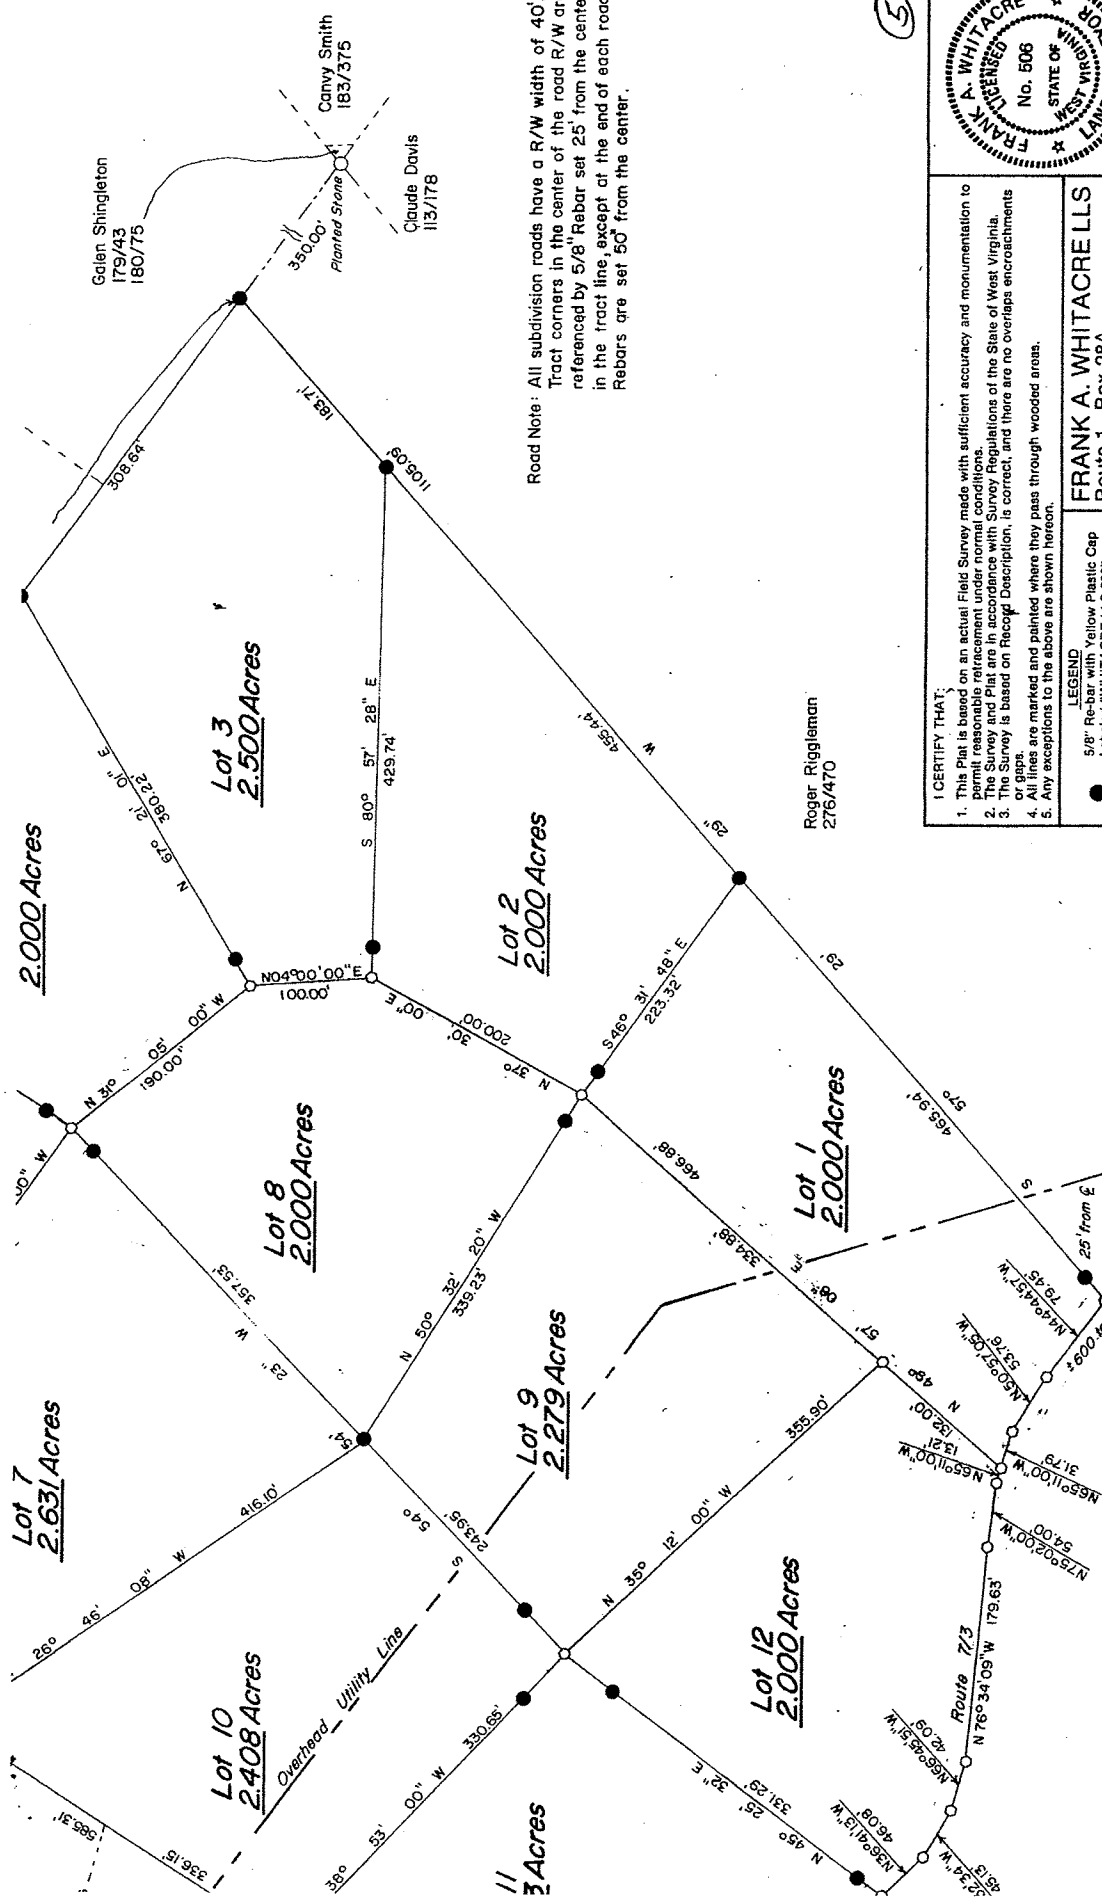


DATE October 30, 1987
Map No. 87-067-02

I CERTIFY THAT:
1. This Plat is based on an actual Field Survey made with sufficient accuracy and monumentation to permit reasonable retracement under normal conditions.
2. The Survey and Plat are in accordance with Survey Regulations of the State of West Virginia.
3. The Survey is based on Record Description, is correct, and there are no overlaps encroachments or gaps.
4. All lines are marked and painted where they pass through wooded areas.
5. Any exceptions to the above are shown hereon.

FRANK A. WHITACRE
Route 1, Box 28A
Romney, W. Va. 26757
Phone: 1-304-822-4606

LEGEND
● 5/8" Re-bar with Yellow Plastic Cap
■ Labeled "WHITACRE LLS 506"
○ Concrete Monument with Brass Plate
○ Labeled "WHITACRE LLS 506"

○ Calculated point & road

Frank A. Whitacre

Hampshire, to wit, March, 1988, at 10:06 A.M.,
sent in the Clerk's Office of the County Commission of said County
mitted to record.

Attest Nancy C. Feller Clerk
County Commission, Hampshire County, W. Va.

Del. S. L. Thompson 12-5-89