


- PLAT LEGEND
- 1/2" IRON PIN FOUND
 - ⊗ PK NAIL SET
 - 60 D NAIL SET
 - P.P. DENOTES POWER POLE
 - M.P. DENOTES METER POLE
 - X- DENOTES BARB WIRE FENCE LINE
 - E- DENOTES OVER HEAD ELECTRIC LINE

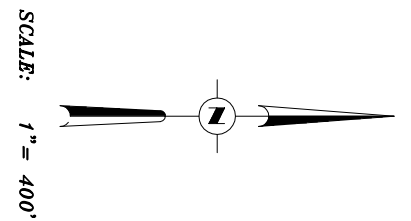


LINE TABLE		
LINE	BEARING	LENGTH
L1	N 11°30'17" W	214.38'
L2	N 06°43'19" W	139.61'
L3	N 08°45'17" W	139.52'
L4	N 18°33'12" W	178.54'
L5	N 28°09'10" W	222.10'
L6	N 20°32'25" W	212.51'
L7	N 71°10'33" E	43.98'
L8	N 17°36'32" W	288.51'
L9	N 42°50'22" W	163.23'
L10	N 48°52'27" W	173.25'
L11	N 41°17'56" W	122.40'
L12	N 50°18'58" W	193.56'
L13	S 35°28'49" W	31.78'
L14	N 98°45'43" W	190.22'
L15	N 71°30'02" W	165.02'

CURVE TABLE		
CURVE	RADIUS	DELTA
C1	2813.15'	108°12'
C2	2813.15'	7°34'01"

CHORD		
CURVE	RADIUS	DELTA
C1	2813.15'	8°42'13"
C2	2813.15'	427.33'

100.00 ACRES IN SUTTON COUNTY, TEXAS, COMPRISED OF APPROXIMATELY 39.03 ACRES OUT OF THE E.B. KIZER SURVEY NO. 7, ABSTRACT 479, BLOCK V-26, AND 60.97 ACRES OUT OF THE E.B. KIZER SURVEY NO. 6, ABSTRACT 766, BLOCK V-26, AND A PORTION OF THAT CERTAIN 692.849 ACRES DESCRIBED IN VOLUME 358, PAGE 481, OFFICIAL RECORDS OF SUTTON COUNTY, TEXAS. (SEE ATTACHED FIELD NOTES)

SURVEY PLAT
OF

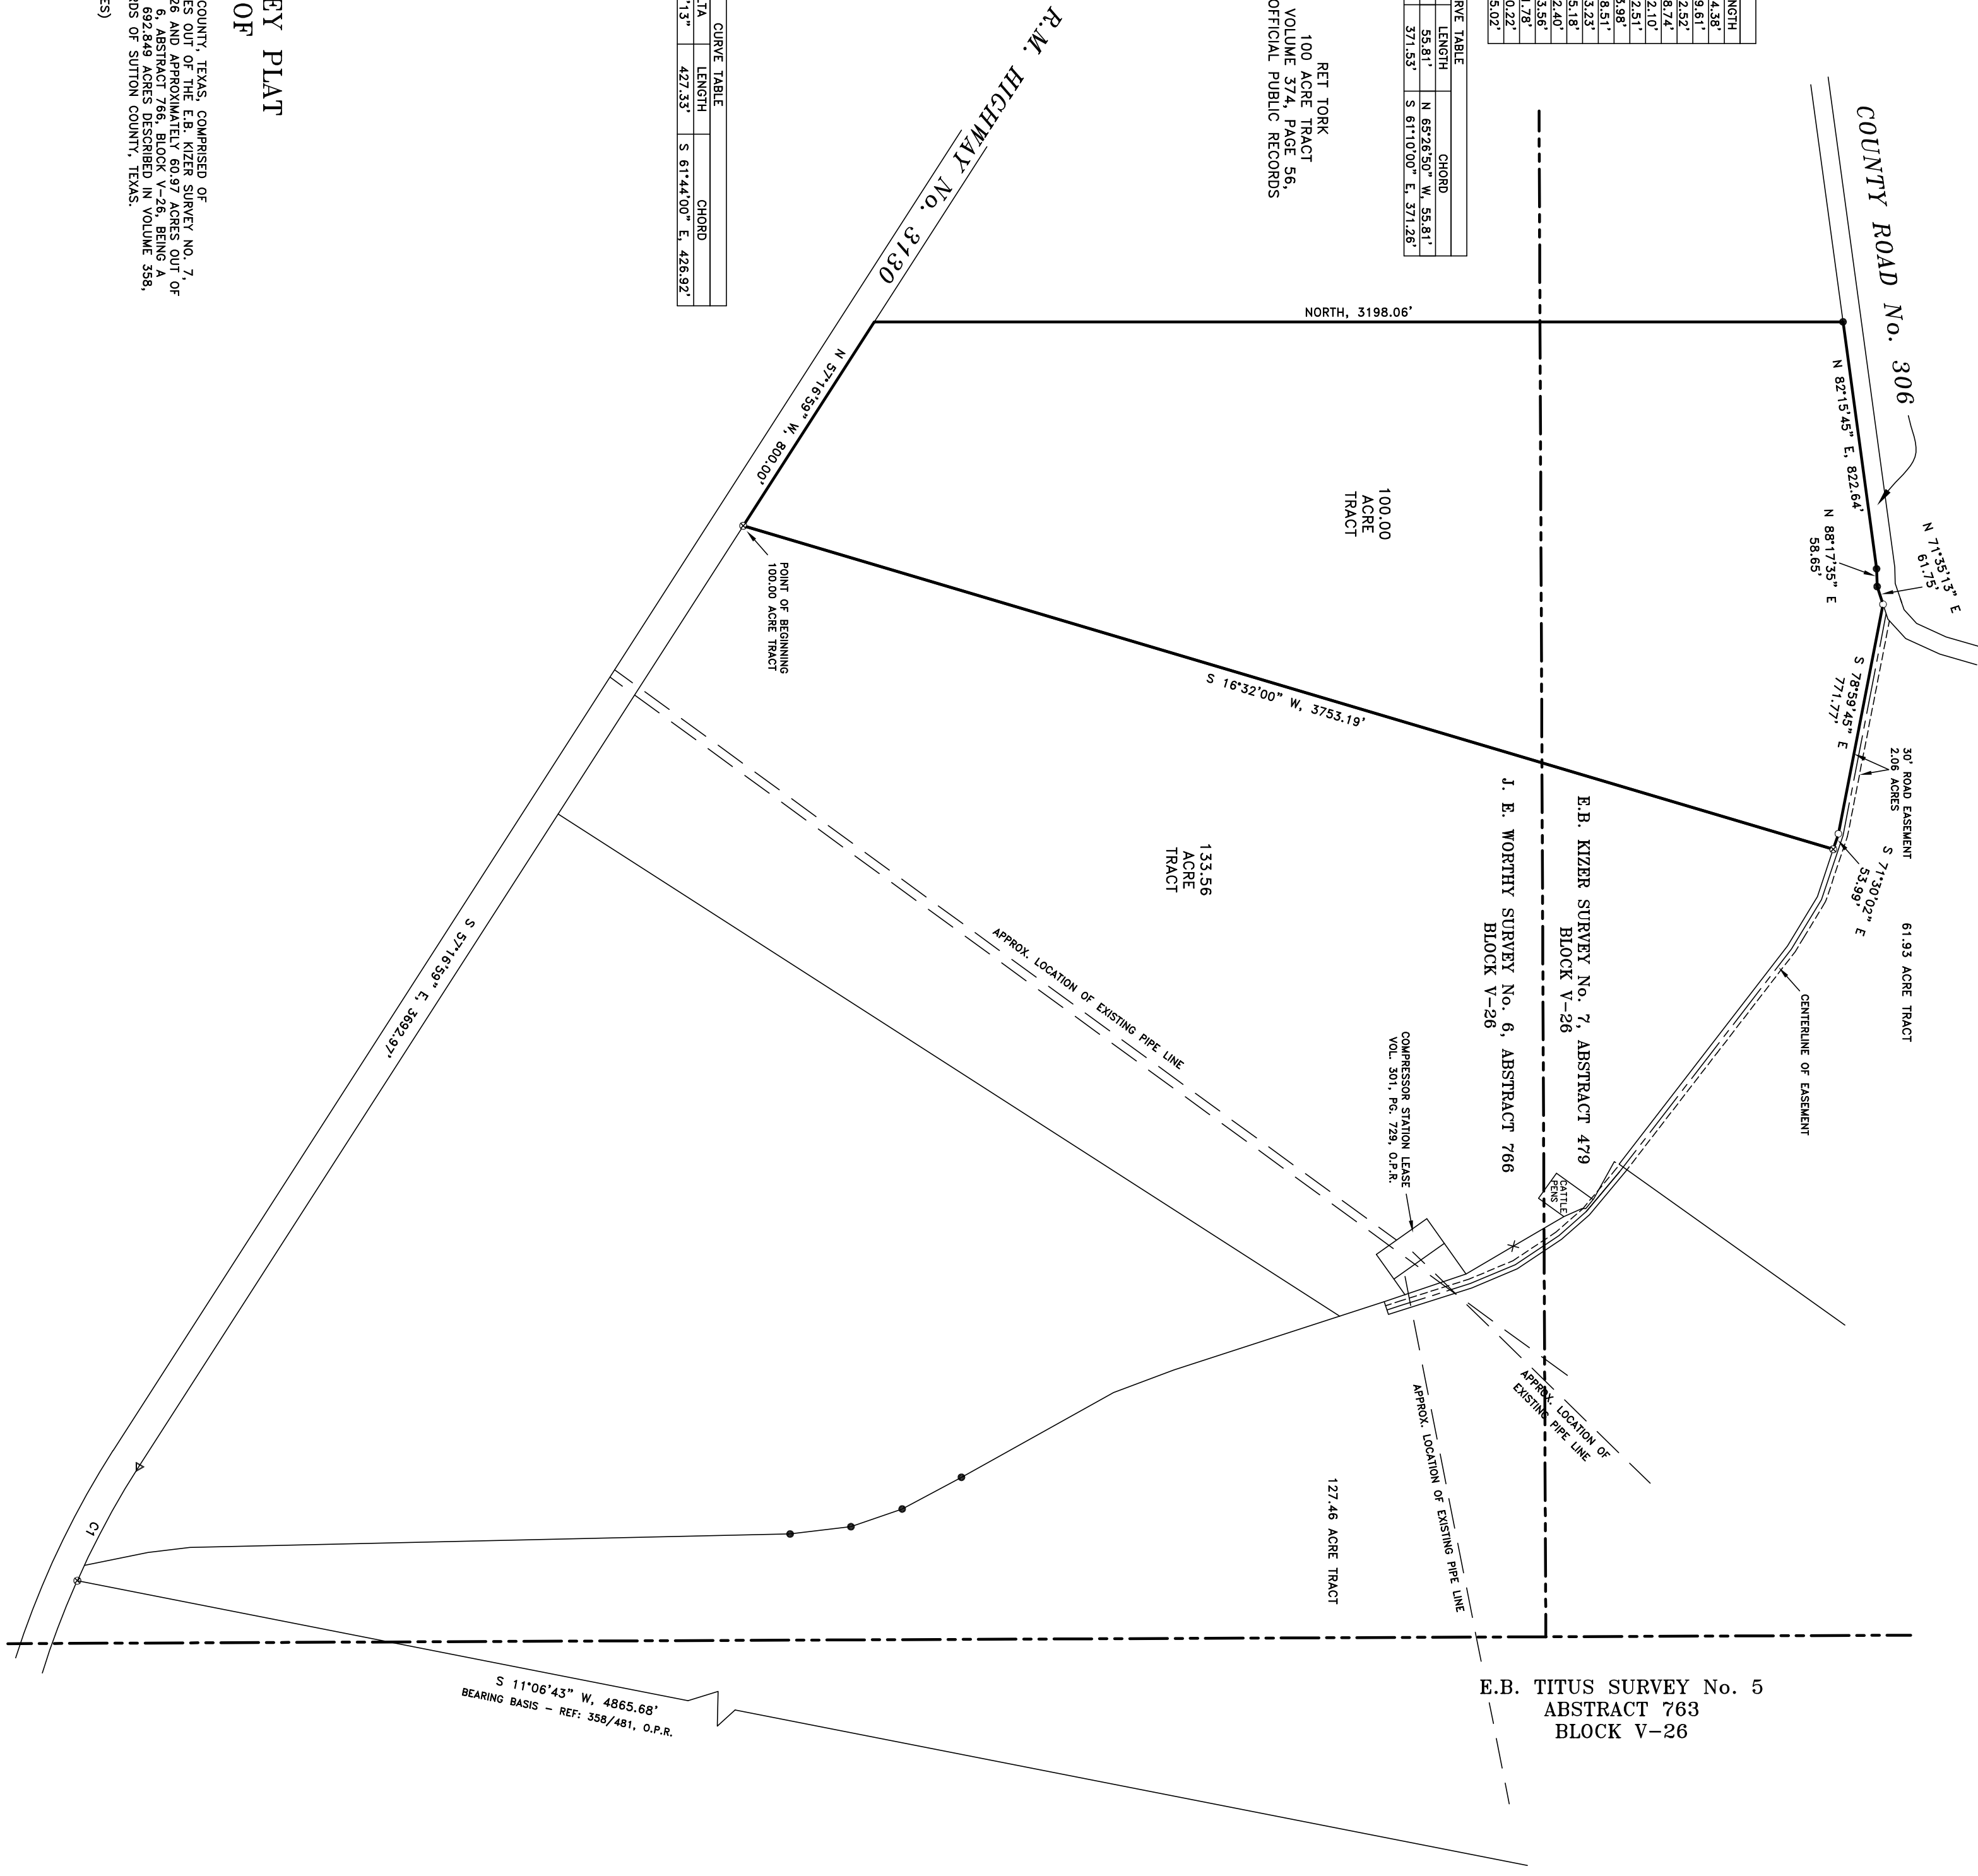

S 11°06'43" W, 4865.68'
BEARING BASIS - REF: 358/481, O.P.R.



MARTINEZ
SURVEYING AND MAPPING CO.
8546 BROADWAY SUITE 225
SAN ANTONIO, TX, 78217
(210) 829-4244

STATE OF TEXAS
COUNTY OF SUTTON
I hereby certify that the above plat is true and correct according to an actual survey made by me or under my direction and supervision, and that all the land and interests therein are properly and lawfully described and that the same have been located as indicated above on the site on this plat.
The 24th day of JUNE, 2013 A.D.
Renaldo Martinez
REGISTERED PROFESSIONAL
LAND SURVEYOR No. 5482
JOB NO. 0912-1K