



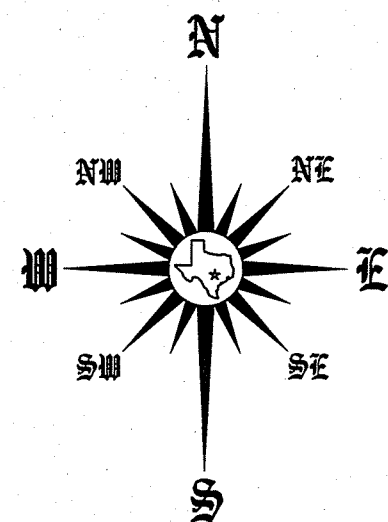

SCALE: 1" = 500'

- IRON BAR FOUND
- IRON ROD FOUND
- IRON PIPE FOUND
- 5/8 IRON ROD SET
- FENCE POST
- TREE
- UTILITY POLE
- PLANTED ROCK FOUND
- FENCE LINE
- ELECTRIC LINE
- BOUNDARY LINE
- SURVEY LINE

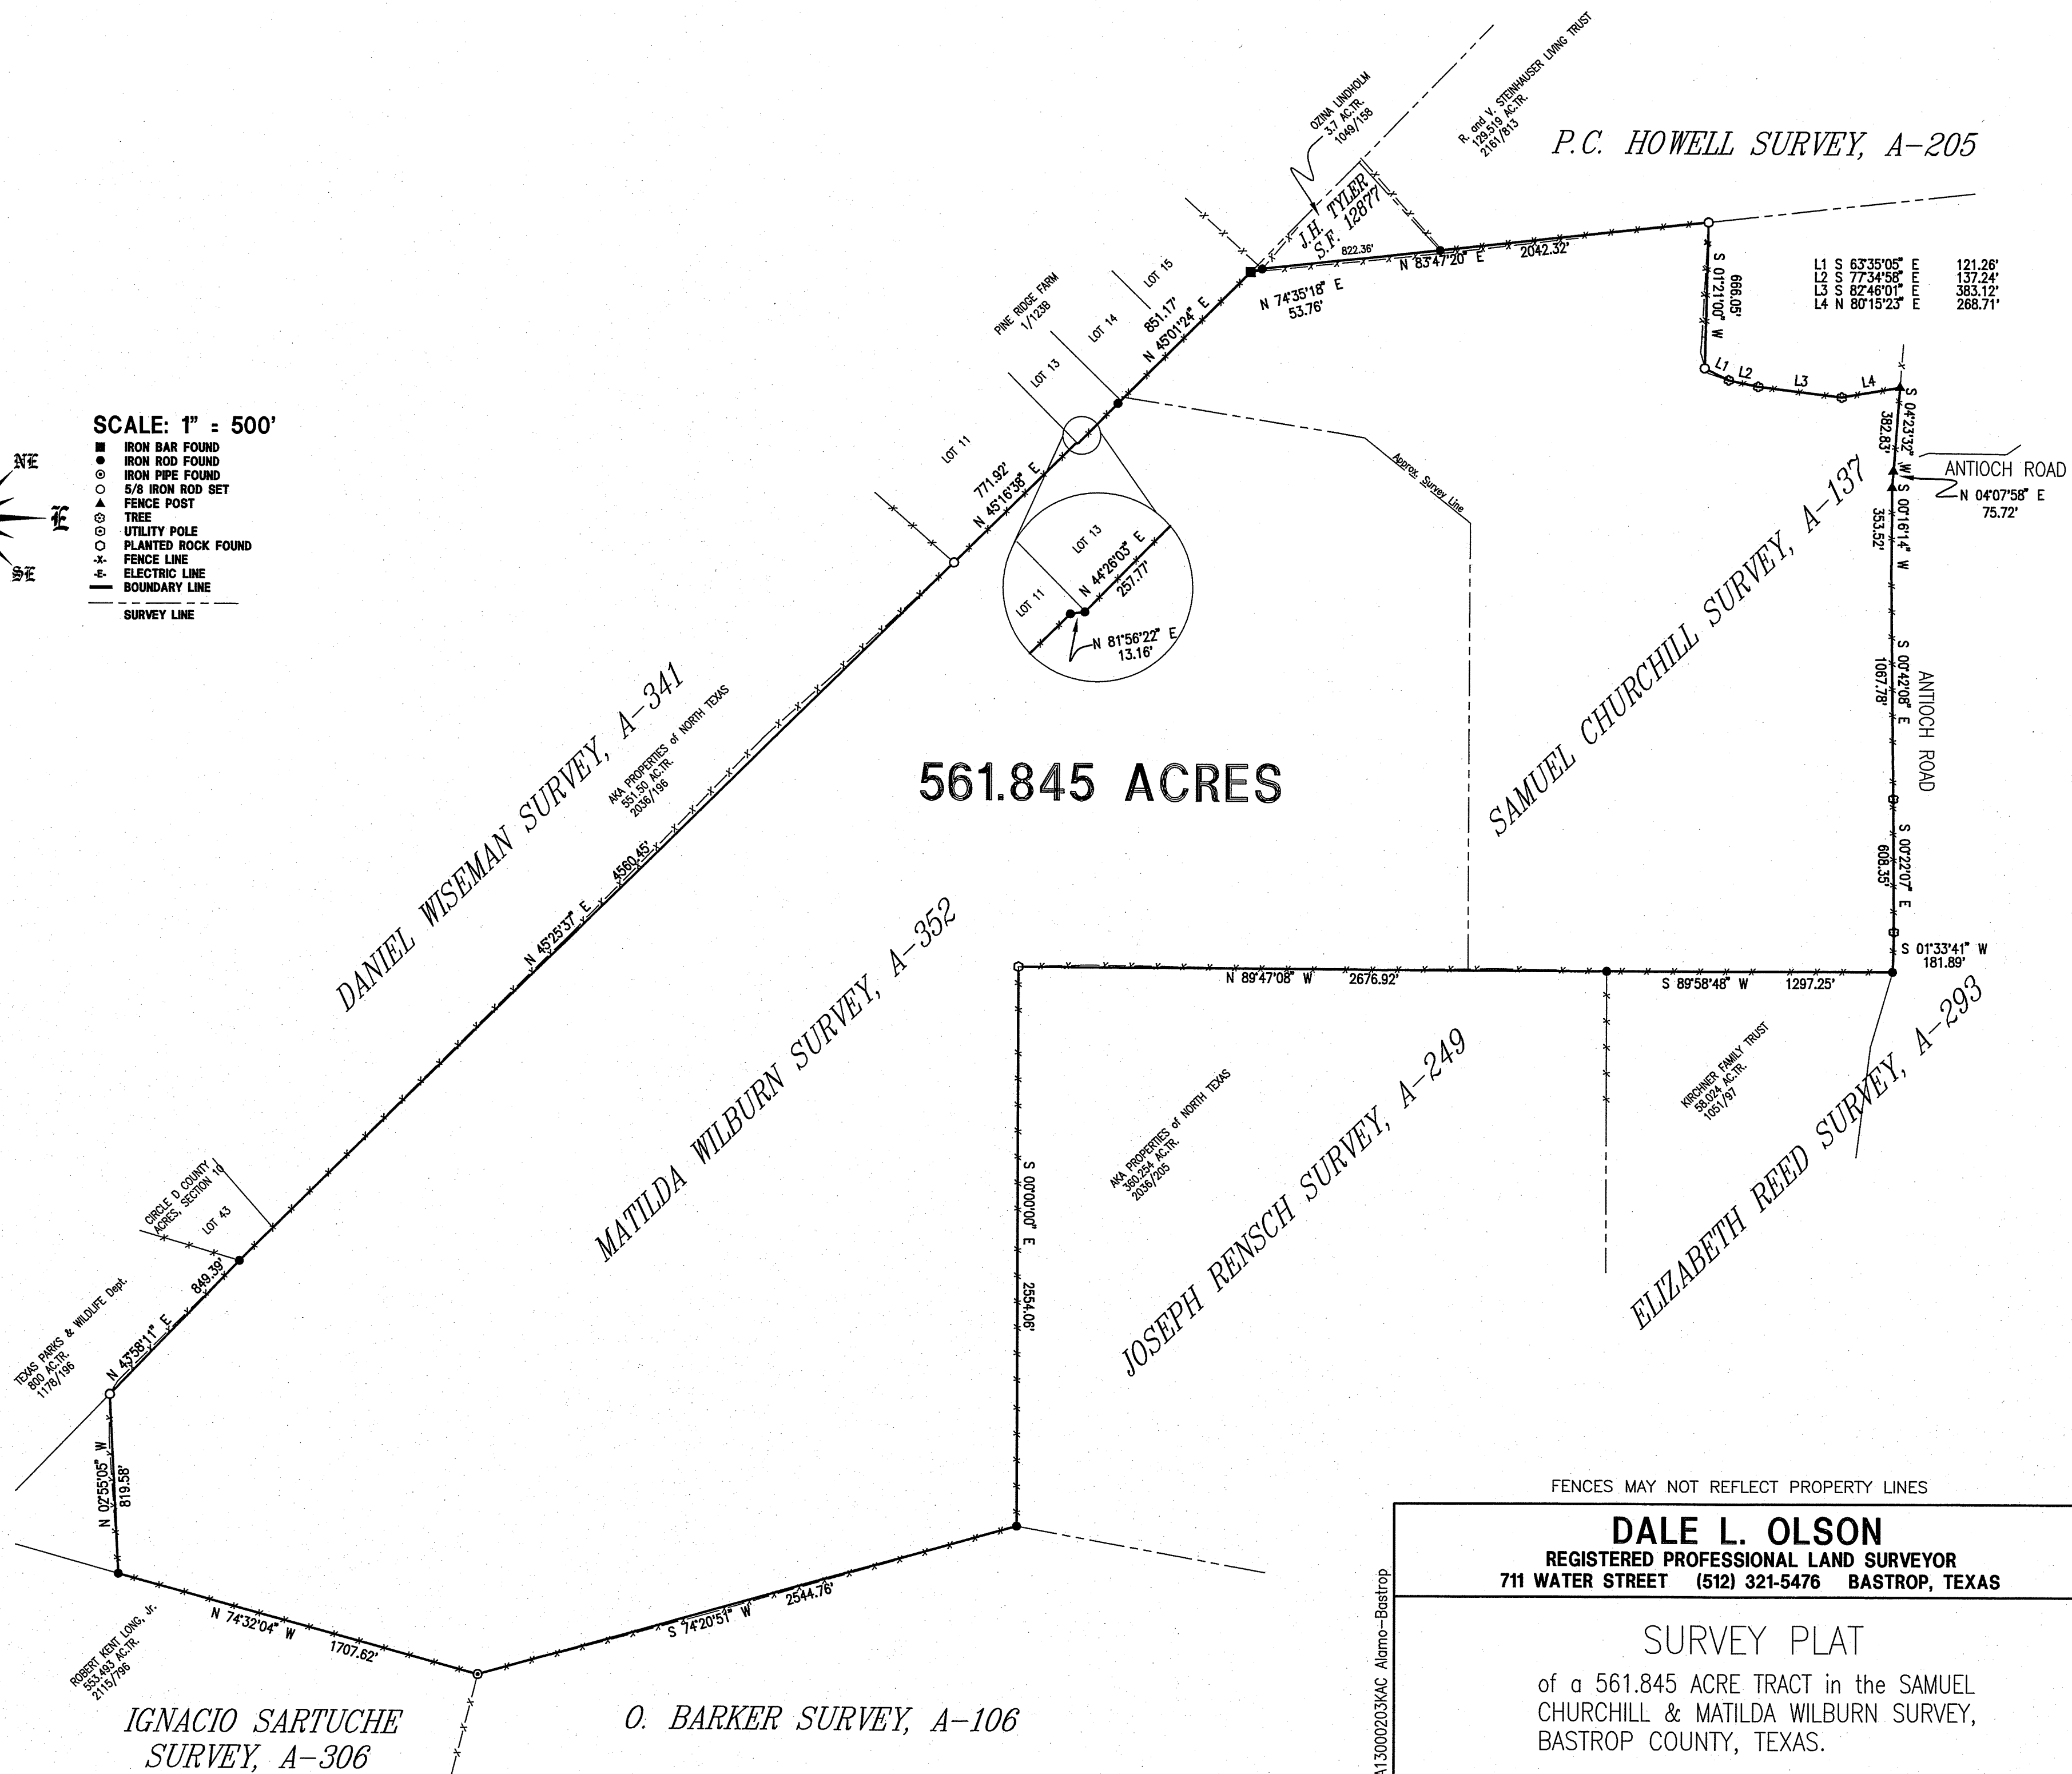

561.845 ACRES

FENCES MAY NOT REFLECT PROPERTY LINES

DALE L. OLSON
REGISTERED PROFESSIONAL LAND SURVEYOR
711 WATER STREET (512) 321-5476 BASTROP, TEXAS

SURVEY PLAT
of a 561.845 ACRE TRACT in the SAMUEL
CHURCHILL & MATILDA WILBURN SURVEY,
BASTROP COUNTY, TEXAS.

SCALE: 1" = 500'
DRAFTSMAN: D. BROOKS
DATE: 04 JUN 13

BILL & GEORGE HILDEBRANDT
DISK-FILE 340-5
ORDER # 13340-5
PLAT FILE # 3674 M