


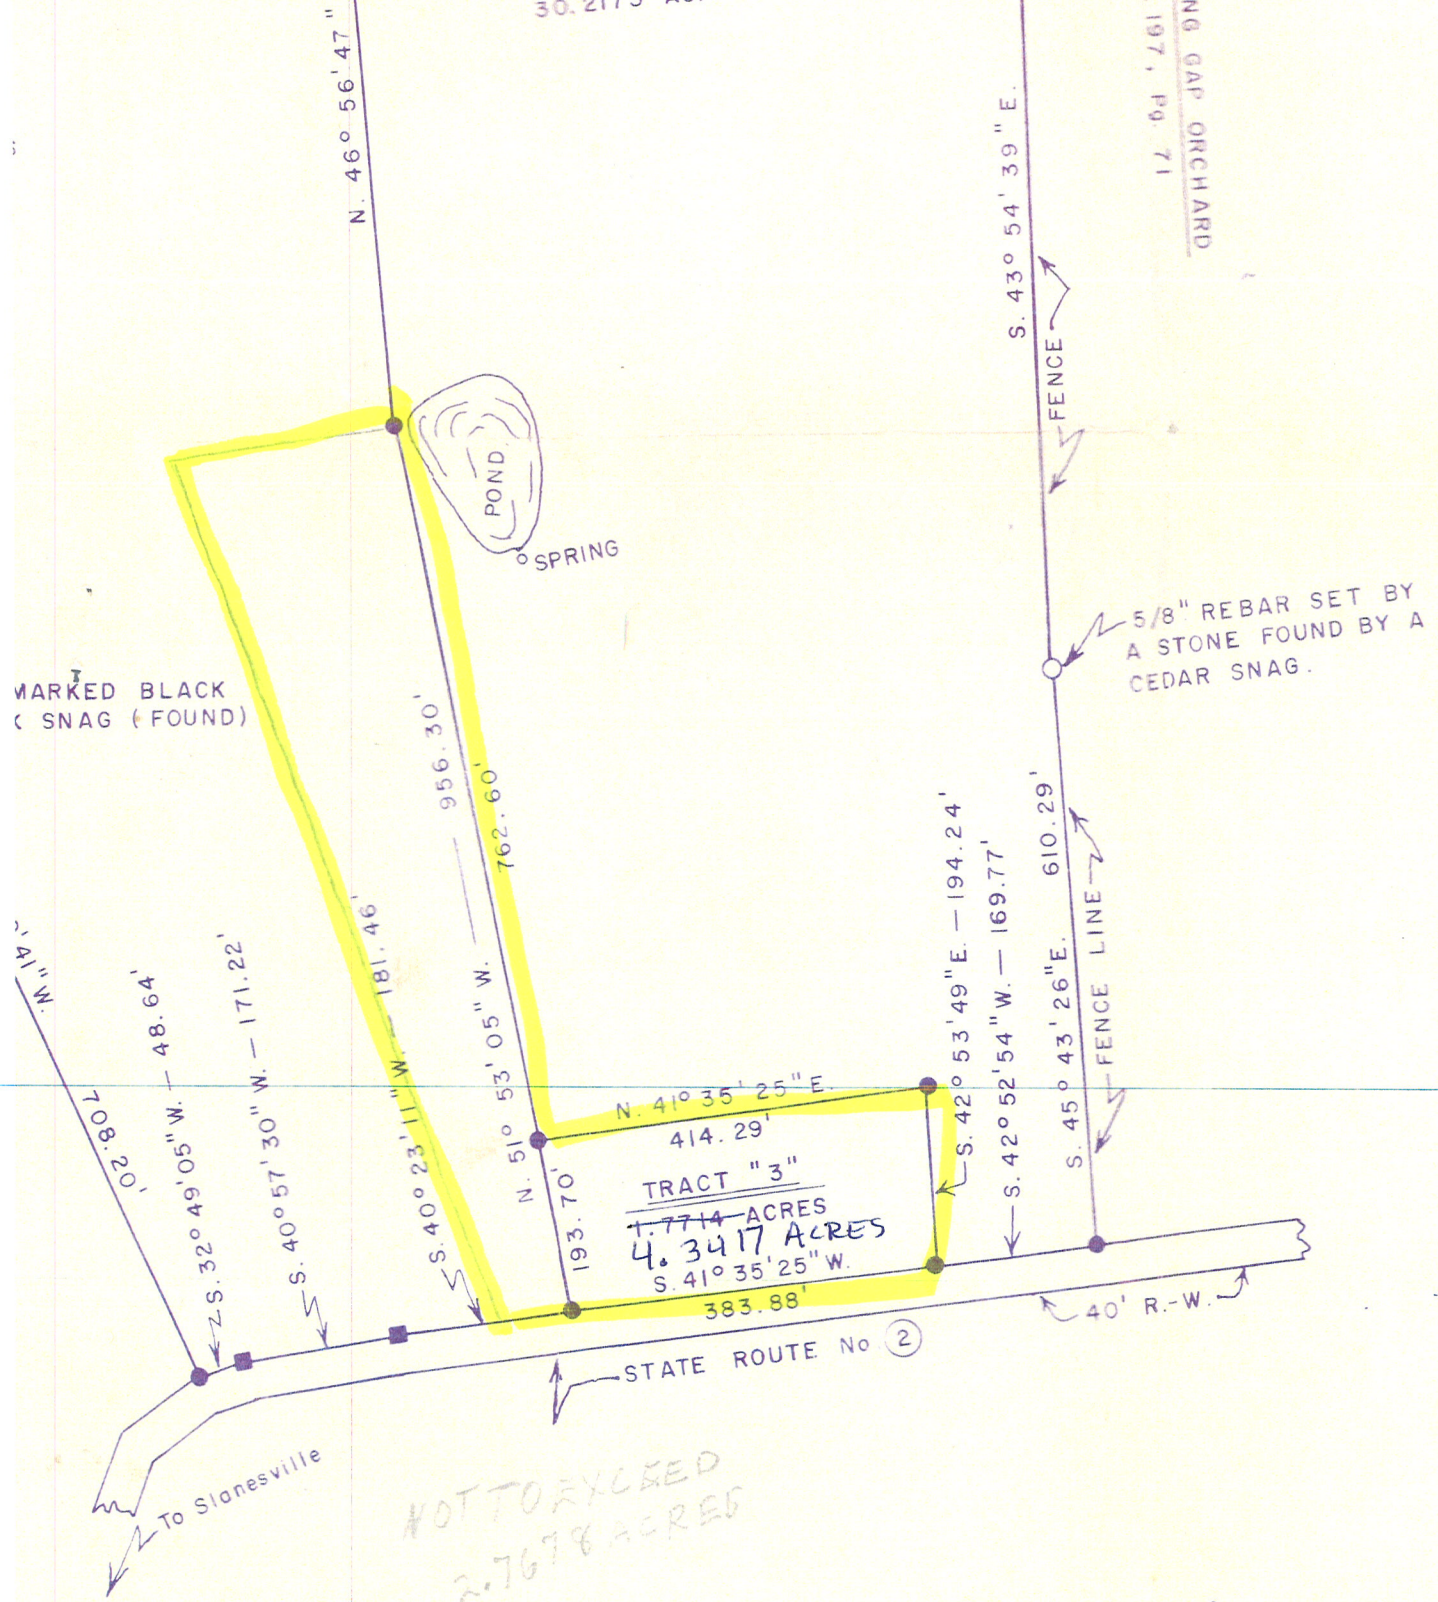

NOT TOYXLED
2.7678 ACRES

TAX MAP 26, PARCEL 2

NOTE

I certify that this has been a transit and steel tape survey and that the error of closure is 1:7,850 Ft.

..... REVISIONS

A

DIVERSIFIED ENTERPRISES

P.O. BOX 546
SLANESVILLE, W. Va. 25444

Client: William Evans, Slanesville, W. Va. 25444

Drawn By: R.L.D.

Job No. 7-092779-3

Party Chief: R.D. & J.T.C.

SCALE: 1" = 200'

APPROVED BY:


Allen G. Clem

Date: Sept. 27, 1979

Allen G. Clem, L.L.S.
West Virginia Lic. No. 236



1000

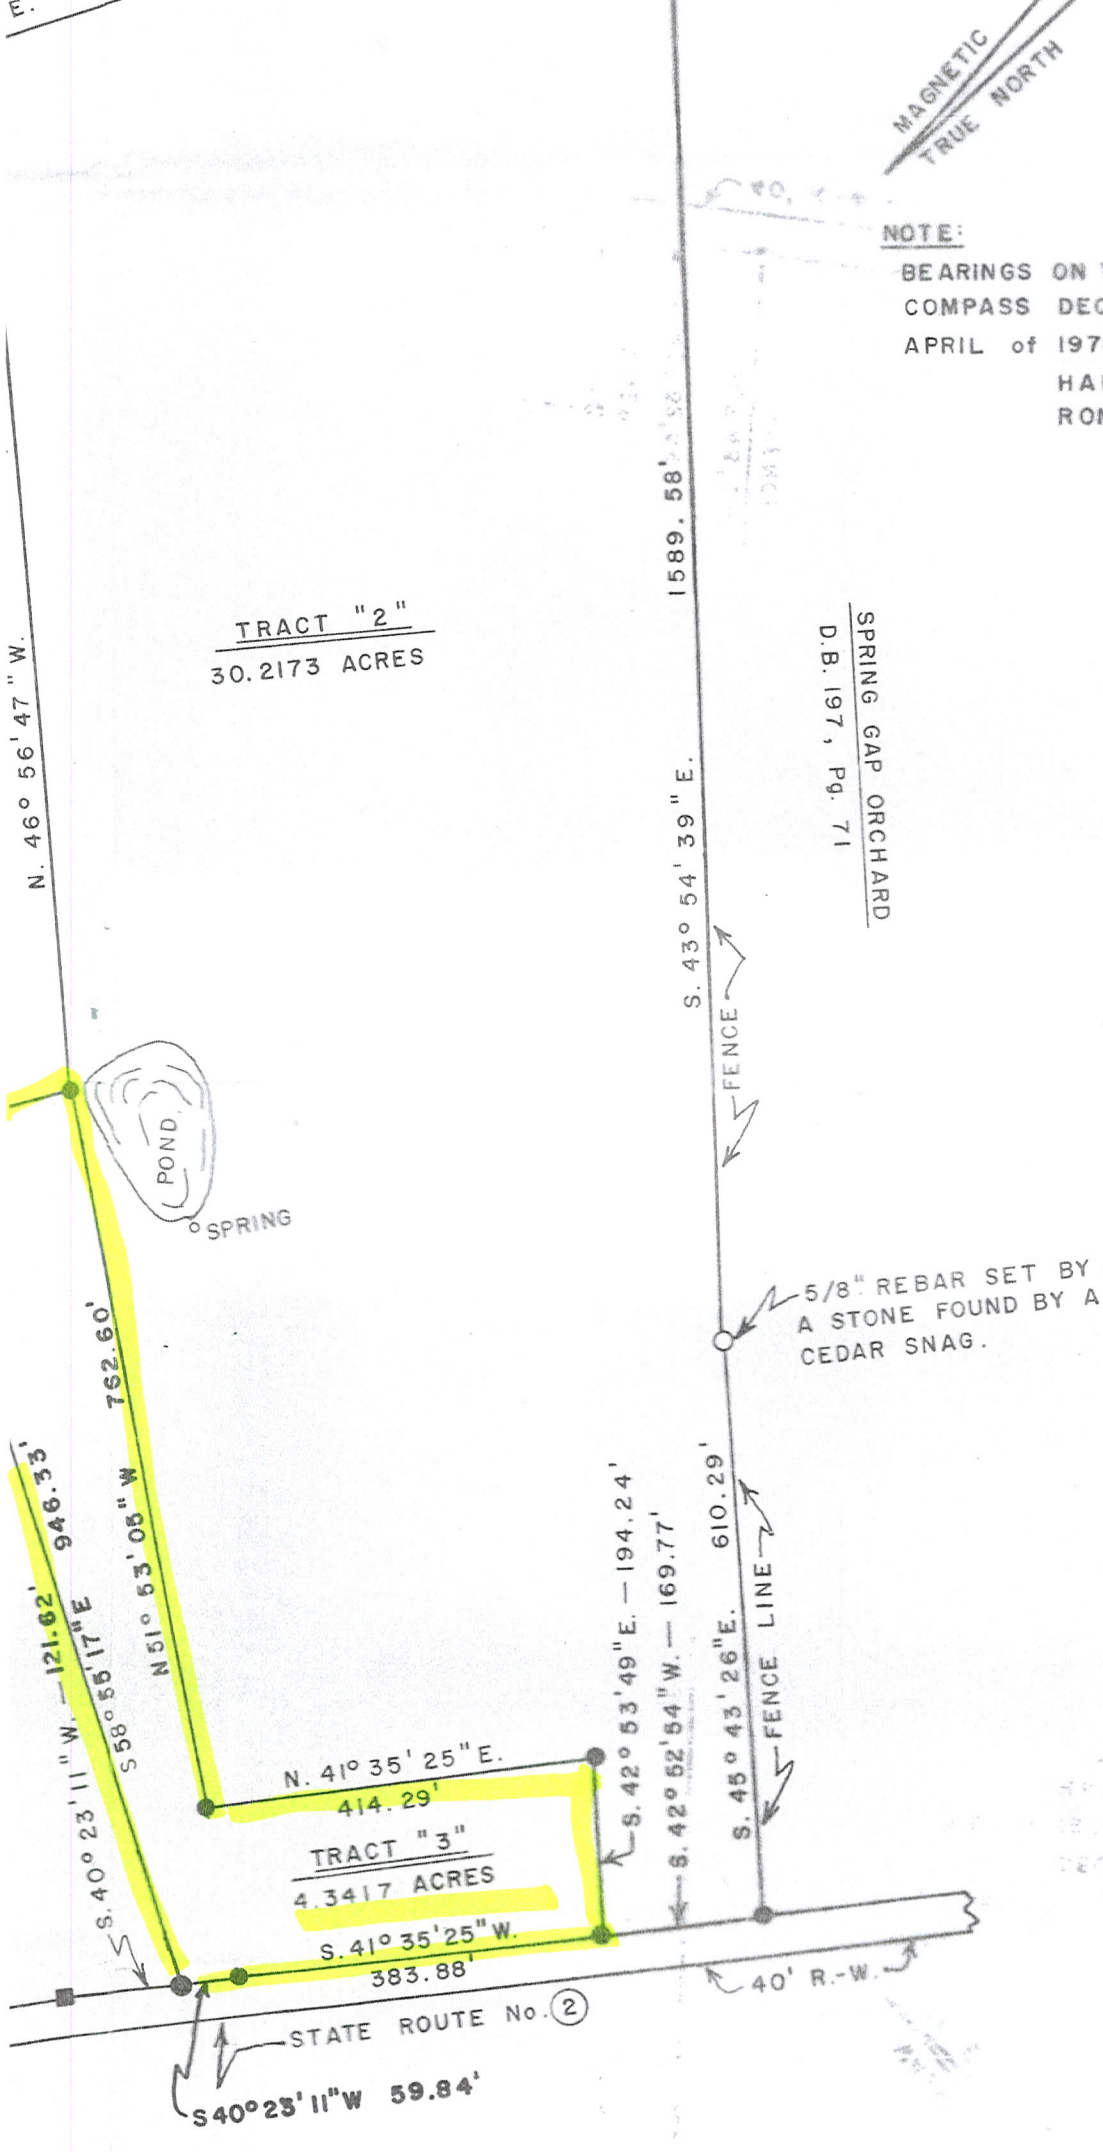

NOTE:
BEARINGS ON THIS MAP ARE MAGNETIC
COMPASS DECLINATION 6°58'30" WEST
APRIL of 1978
HAMPSHIRE MERIDIAN
ROMNEY, WEST VIRGINIA

STATE OF WEST VIRGINIA, County of Hampshire, to-wit:
Be it remembered that on the 9th day of June, 1990, at 11:02 A.M.,
this Plot was presented in the Clerk's Office of the County Commission of said County
and with the certificate thereof annexed, admitted to record.
Attest Nancy C. Feller Clerk
County Commission, Hampshire County, W. Va.

LASTO & HARRIS INC., SPENCER, W. VA. RE-ORDER NO 93786C-90

EXEMPT
From The
Hampshire County Subdivision
ORDINANCE
Date 5/24/90
DW Parcells
Hampshire County Planner

TAX MAP 26, PARCEL 2

NOTE
I certify that this has
been a transit and steel
tape survey and that
the error of closure
is 1:7,850 Ft.

DIVERSIFIED ENTERPRISES	
P.O. BOX 546 SLANESVILLE, W. Va. 25444	
Client: William Evans, Slanesville, W. Va. 25444	
Drawn By: R.L.D.	Job No. 7-092779-3
Party Chief: R.D. & J.T.C.	SCALE: 1" = 200'

