


1/10/24 7/10/24 7/10/24 7/10/24

FRANCISCO BAY

REPLAT LOTS 53 & 54-R
FINAL PLAT LOTS 53-R & 54-R1

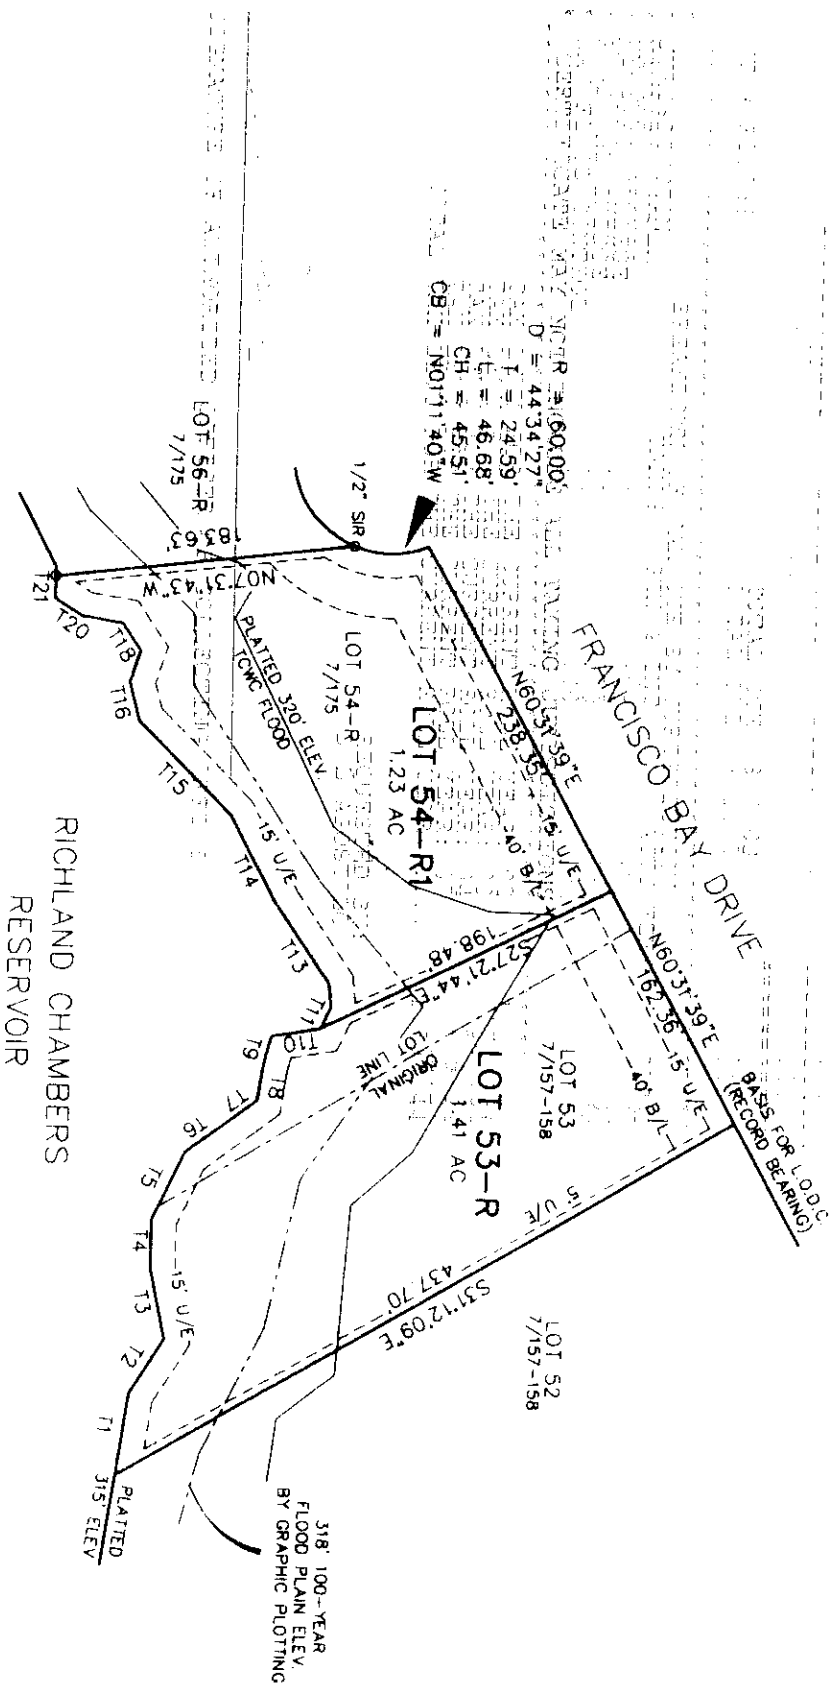

TANGENT	BEARING	LENGTH
T1	N82°00'00"W	50.56'
T2	N59°00'00"W	40.00'
T3	S78°00'00"W	45.00'
T4	WEST	30.00'
T5	N65°00'00"W	45.00'
T6	N37°00'00"W	40.00'
T7	N38°00'00"W	15.00'
T8	N82°00'00"W	20.00'
T9	N76°00'00"W	20.00'
T10	N10°00'00"W	30.00'
T11	N65°00'00"W	15.00'
T12	S84°00'00"W	15.00'
T13	S55°00'00"W	60.00'
T14	S62°00'00"W	60.00'
T15	S44°00'00"W	80.00'
T16	S75°00'00"W	25.00'
T17	N72°00'00"W	20.00'
T18	S56°00'00"W	20.00'
T19	S08°00'00"W	25.00'
T20	S32°00'00"W	20.00'
T21	WEST	13.69'

De

8048
Vol 7 Pg 221
3:30 P