

STREETS SHALL BE
APPROVED AND
NOT BE RESPONSIBLE
FOR ANY DAMAGES,
ACCESS EASEMENTS,
AVAILABILITY, FROM
HOURS OF ROAD TRAVEL

S AND R.O.W.

E. UTILITY AND

BE REMOVED BY

A LOT LINES

NETS

OF
COUNTY

AS

RELATED TO THE
END LINE, ACCESS
INSTRUCTIONS
ACCESS EASEMENT

OUR LINE AS

EQUIPMENT LOT
NOT BY LAW THE
AT BE WITHIN THE

OR EXTENSION

FROM
ADJACENT TO

FOR THE

BY OCCASIONED

F


TO
320 FT.

Central Zone

NUMBER	DIRECTION	DISTANCE
115	N 39°47'34" W	88.82'
116	N 08°32'34" E	55.29'
117	N 39°20'18" E	107.08'
118	East	71.83'
119	S 45°59'31" E	137.53'
120	S 78°18'18" E	101.01'
121	N 28°45'26" E	103.18'
122	N 77°07'38" E	43.48'
123	N 14°20'22" E	128.28'
124	N 83°44'35" E	87.62'
125	N 11°41'63" E	75.79'
126	N 75°25'19" E	96.17'
127	N 30°19'54" E	38.32'
128	N 82°28'25" E	83.10'
129	N 63°50'12" W	111.81'
130	N 55°48'48" W	87.93'
131	S 84°01'51" W	109.24'
132	N 01°21'09" E	108.58'
133	N 10°09'41" W	138.81'
134	N 45°52'47" W	35.50'
135	N 00°12'41" W	88.04'
136	S 00°12'41" E	130.40'
137	S 44°47'18" W	35.36'
138	S 38°35'18" W	115.00'
139	S 38°35'18" W	75.71'
140	N 38°57'03" E	70.71'
141	N 38°57'03" E	70.71'

NUMBER	DIRECTION	DISTANCE
11	N 80°48'38" E	202.57'
12	N 82°10'27" W	201.58'
13	N 75°02'57" W	57.91'
14	N 14°57'03" E	10.00'
15	N 75°02'57" W	300.64'
16	S 14°57'03" W	10.00'
17	N 75°02'57" W	120.89'
18	S 14°57'03" W	5.00'
19	N 01°15'54" W	89.18'
110	N 32°49'28" W	85.83'
111	N 30°50'32" W	584.71'
112	S 14°57'03" W	10.00'
113	N 75°02'57" W	120.89'

NUMBER	ARC/LS	ARC LENGTH
C1	684.80	149.50
C2	25.00	28.07
C3	130.00	100.87
C4	20.00	21.23
C5	20.00	21.43
C6	970.00	202.12
C7	770.00	184.28
C8	80.00	82.83
C9	830.00	21.01
C10	270.00	84.55
C11	230.00	148.58
C12	230.00	203.88
C13	170.00	111.59
C14	230.00	174.82
C15	20.00	31.42
C16	70.00	21.42
C17	170.00	179.06
C18	230.00	203.88
C19	170.00	179.06

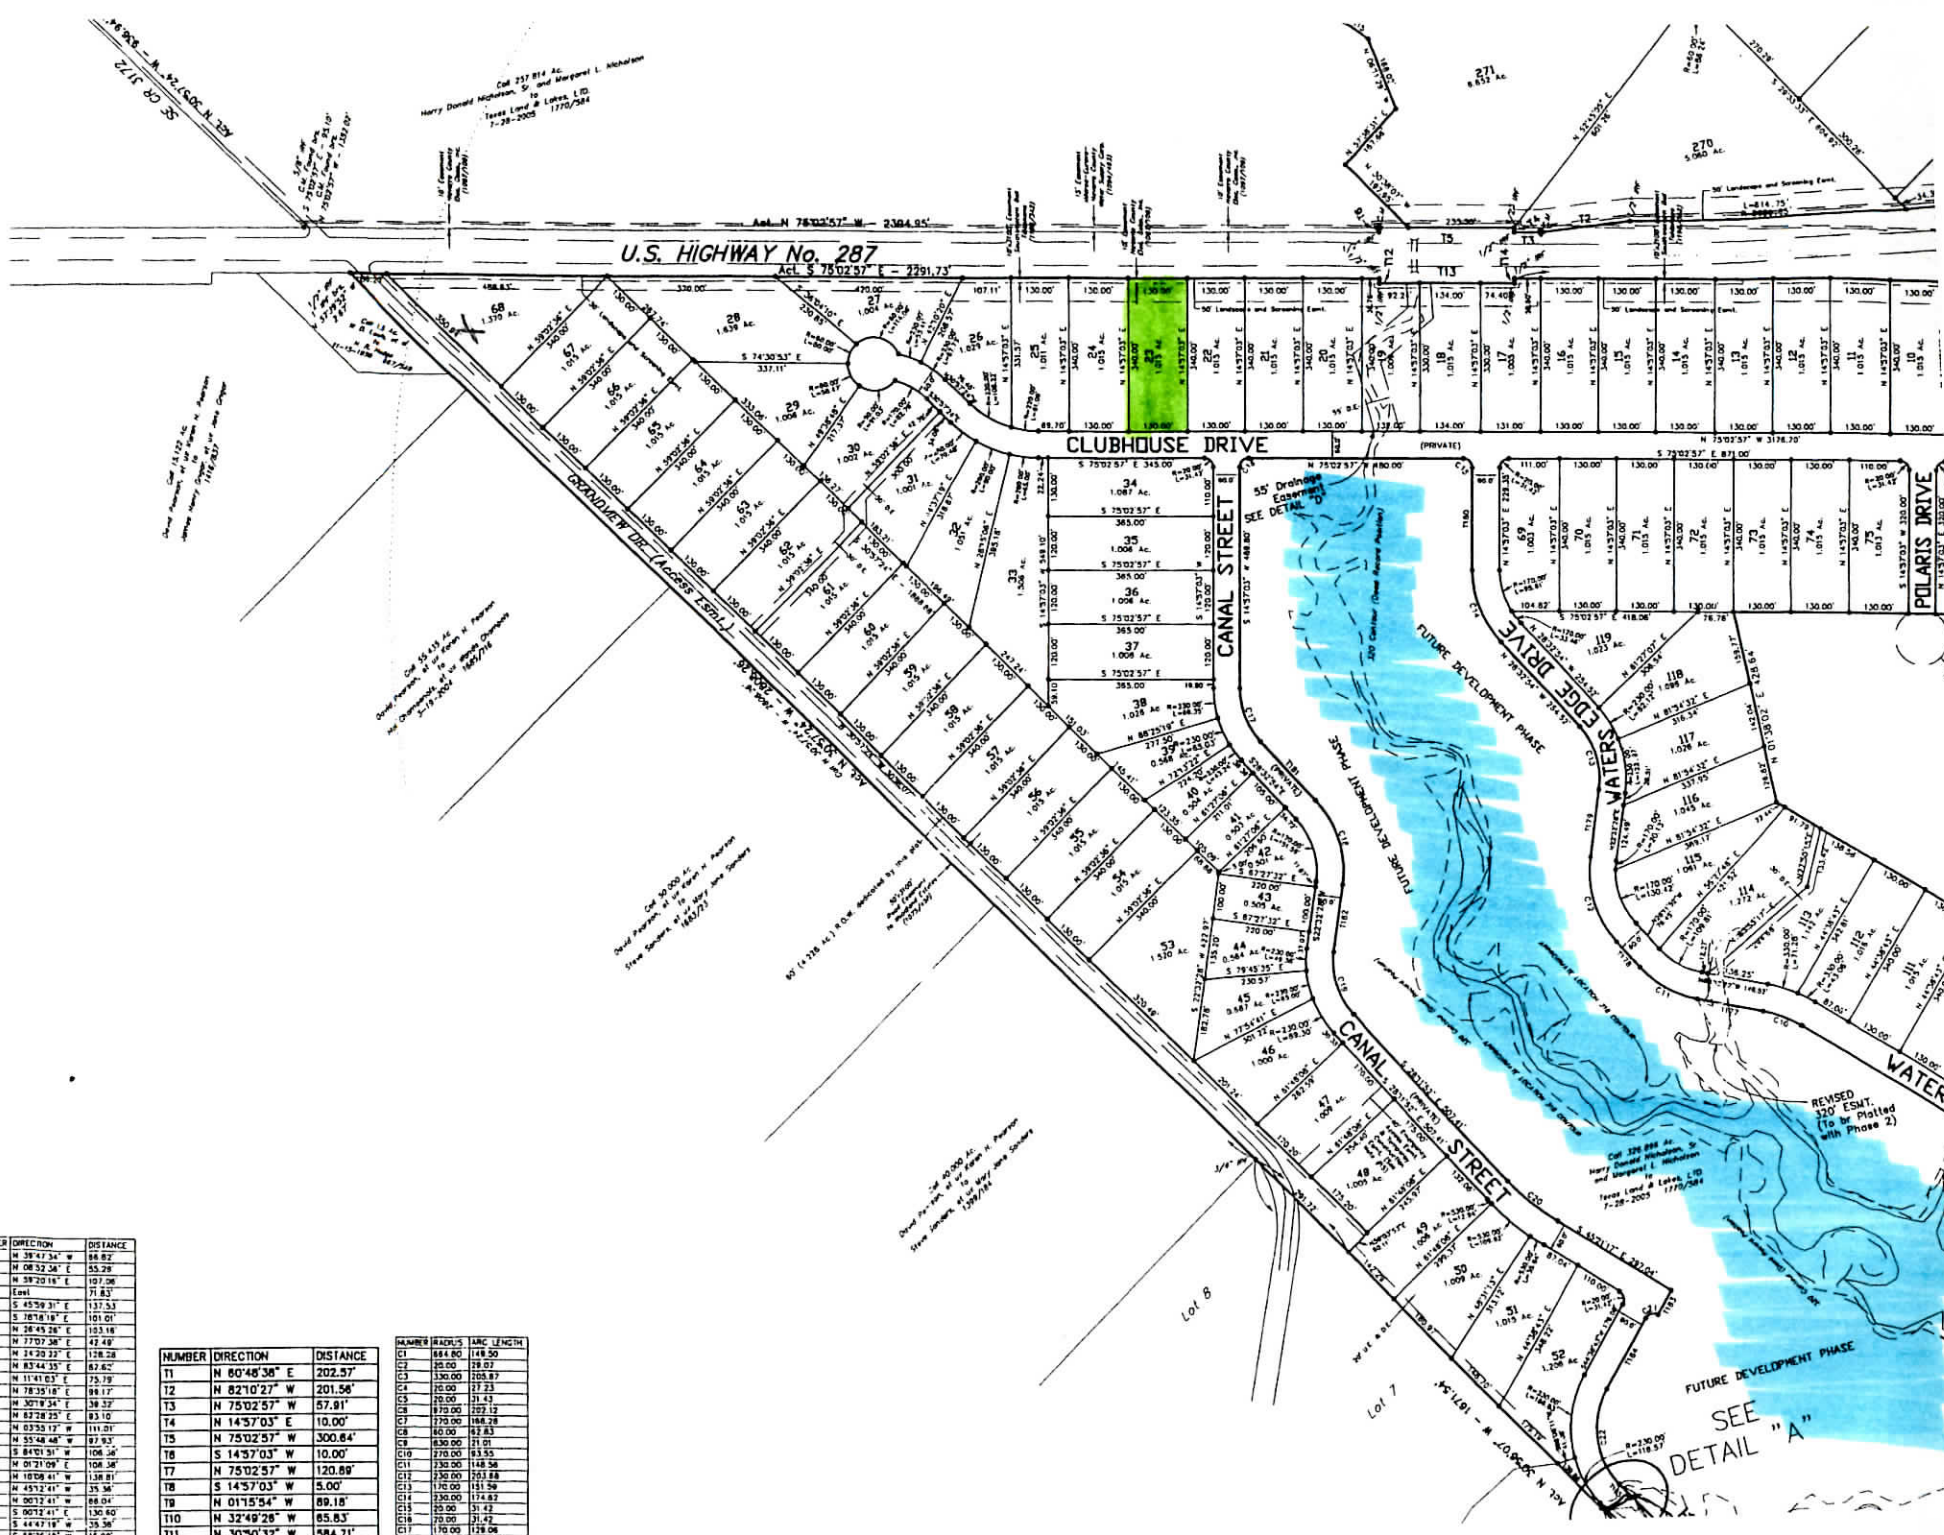

SEE
DETAIL "A"