




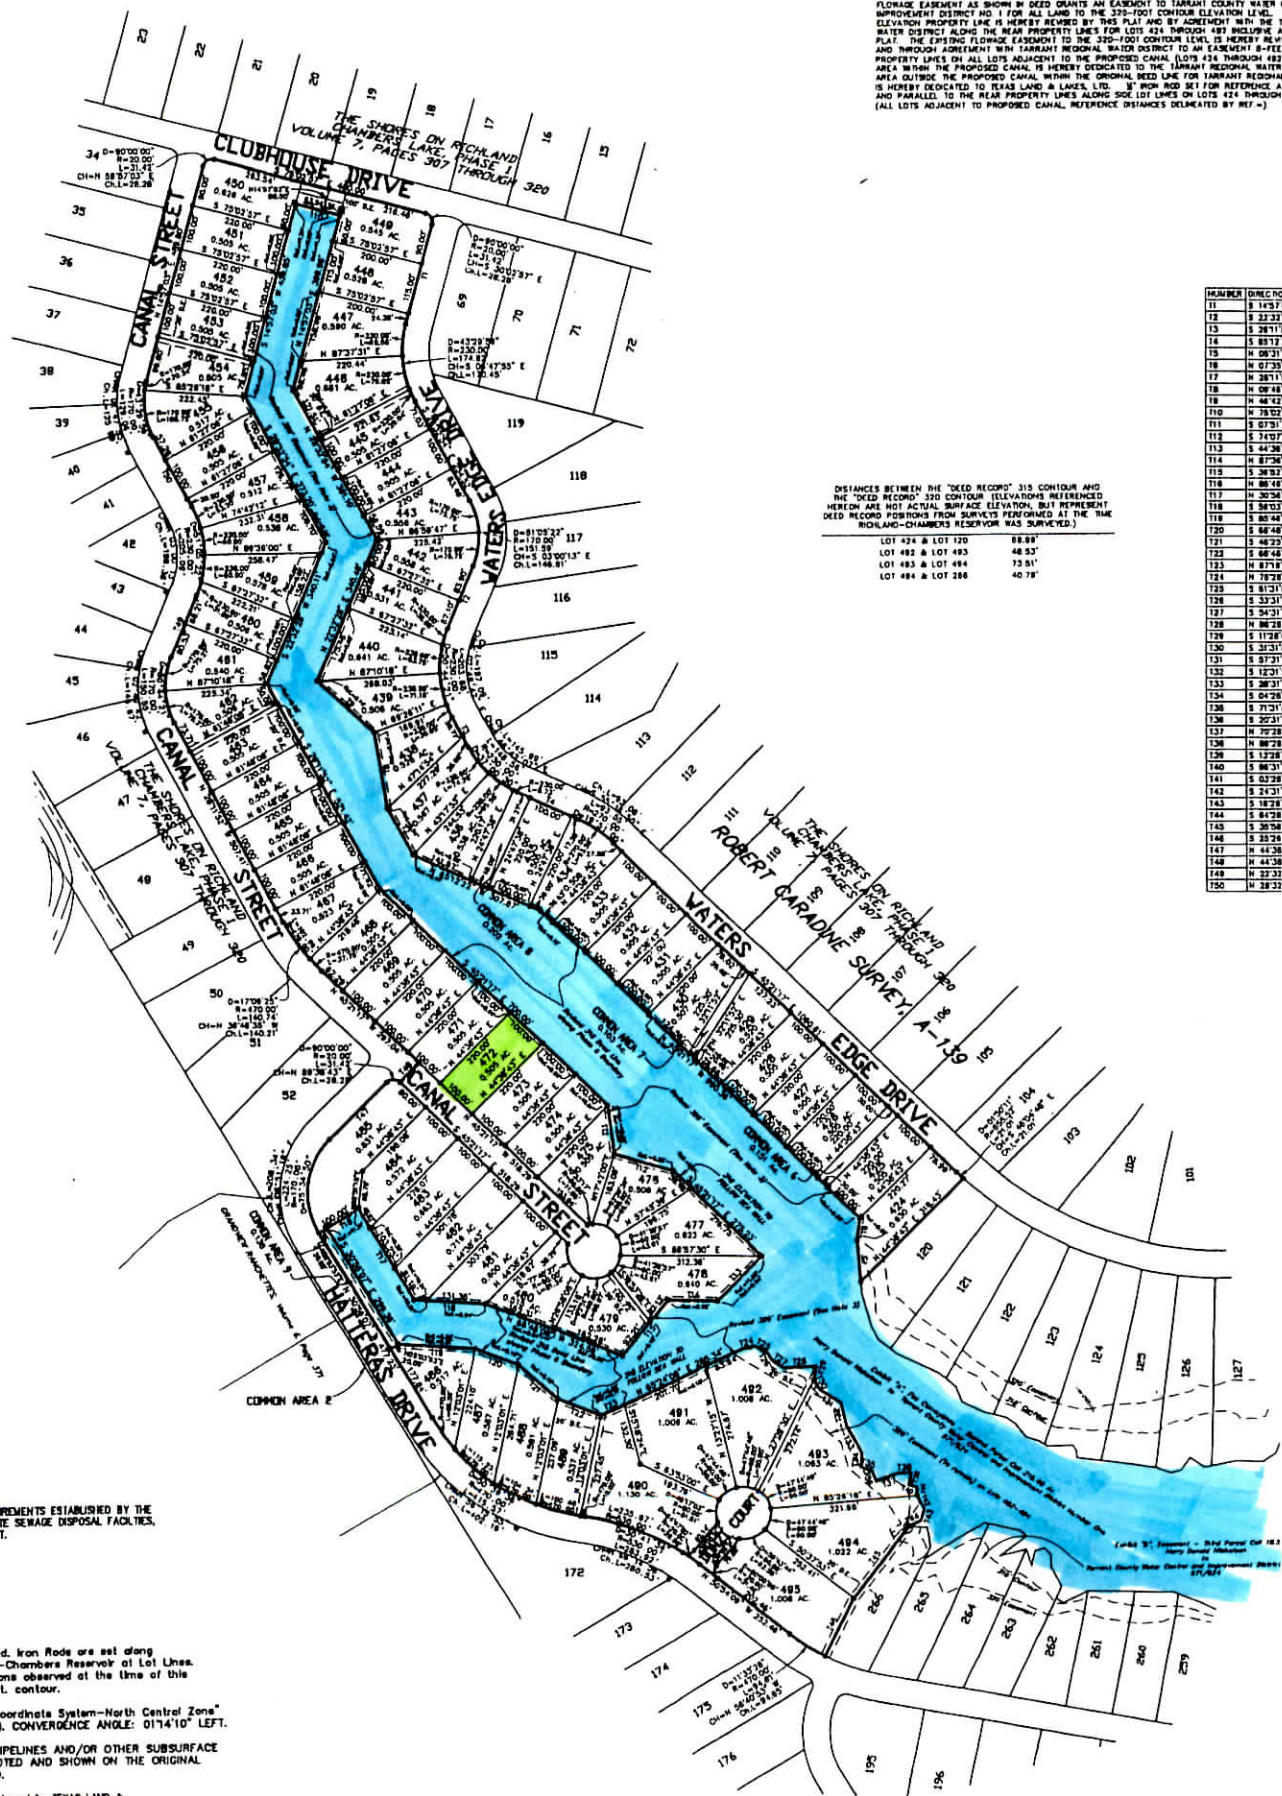

Vol 7 Page 395-396
a:58 P

59
Doc # 1512

THIS PLATTED AREA MEETS OR EXCEEDS THE MINIMUM REQUIREMENTS ESTABLISHED BY THE TEXAS COMMISSION ON ENVIRONMENTAL QUALITY FOR ON-SITE SEWAGE DISPOSAL FACILITIES, TO BE LICENSED BY THE TARRANT REGIONAL WATER DISTRICT.

THIS THE 5 DAY OF February 2007.

James H. Bailey
AUTHORIZED REPRESENTATIVE
TARRANT REGIONAL WATER DISTRICT

* Denotes 1/2" Iron Rod Set unless otherwise noted. Iron Rods are set along the 320 ft. contour per original survey of Richland-Chambers Reservoir at Lot Lines. The 320 ft. contour was not established by elevations observed at the time of this survey. 1/2" Iron Rods set along the revised 320 ft. contour.

The bearings hereon were oriented to the "Texas Coordinate System-North Central Zone" in compliance with Art. 5300e of V.A.T.S. (NAD 83). CONVERGENCE ANGLE: 01°14'10" LEFT.

NO EFFORT WAS MADE TO LOCATE POSSIBLE GAS PIPELINES AND/OR OTHER SUBSURFACE UTILITIES IN THIS DEVELOPMENT OTHER THAN AS NOTED AND SHOWN ON THE ORIGINAL BOUNDARY SURVEY FOR TEXAS LAND & LAKES, LTD.


ALL OF PHASE B SHOWN HEREON IS PART OF A CALLED 328.888 ACRE TRACT RECORDED IN A DEED FROM HARRY DONALD NICHOLSON, SR. AND MARGARET L. NICHOLSON TO TEXAS LAND AND LAKES, LTD. DATED THE 28TH DAY OF JUNE, 2005 IN VOLUME 1770, PAGE 584, AND CONTAINS 44.720 ACRES OF WHICH 1.340 ACRES ARE IN PRIVATE ROAD AREA.