


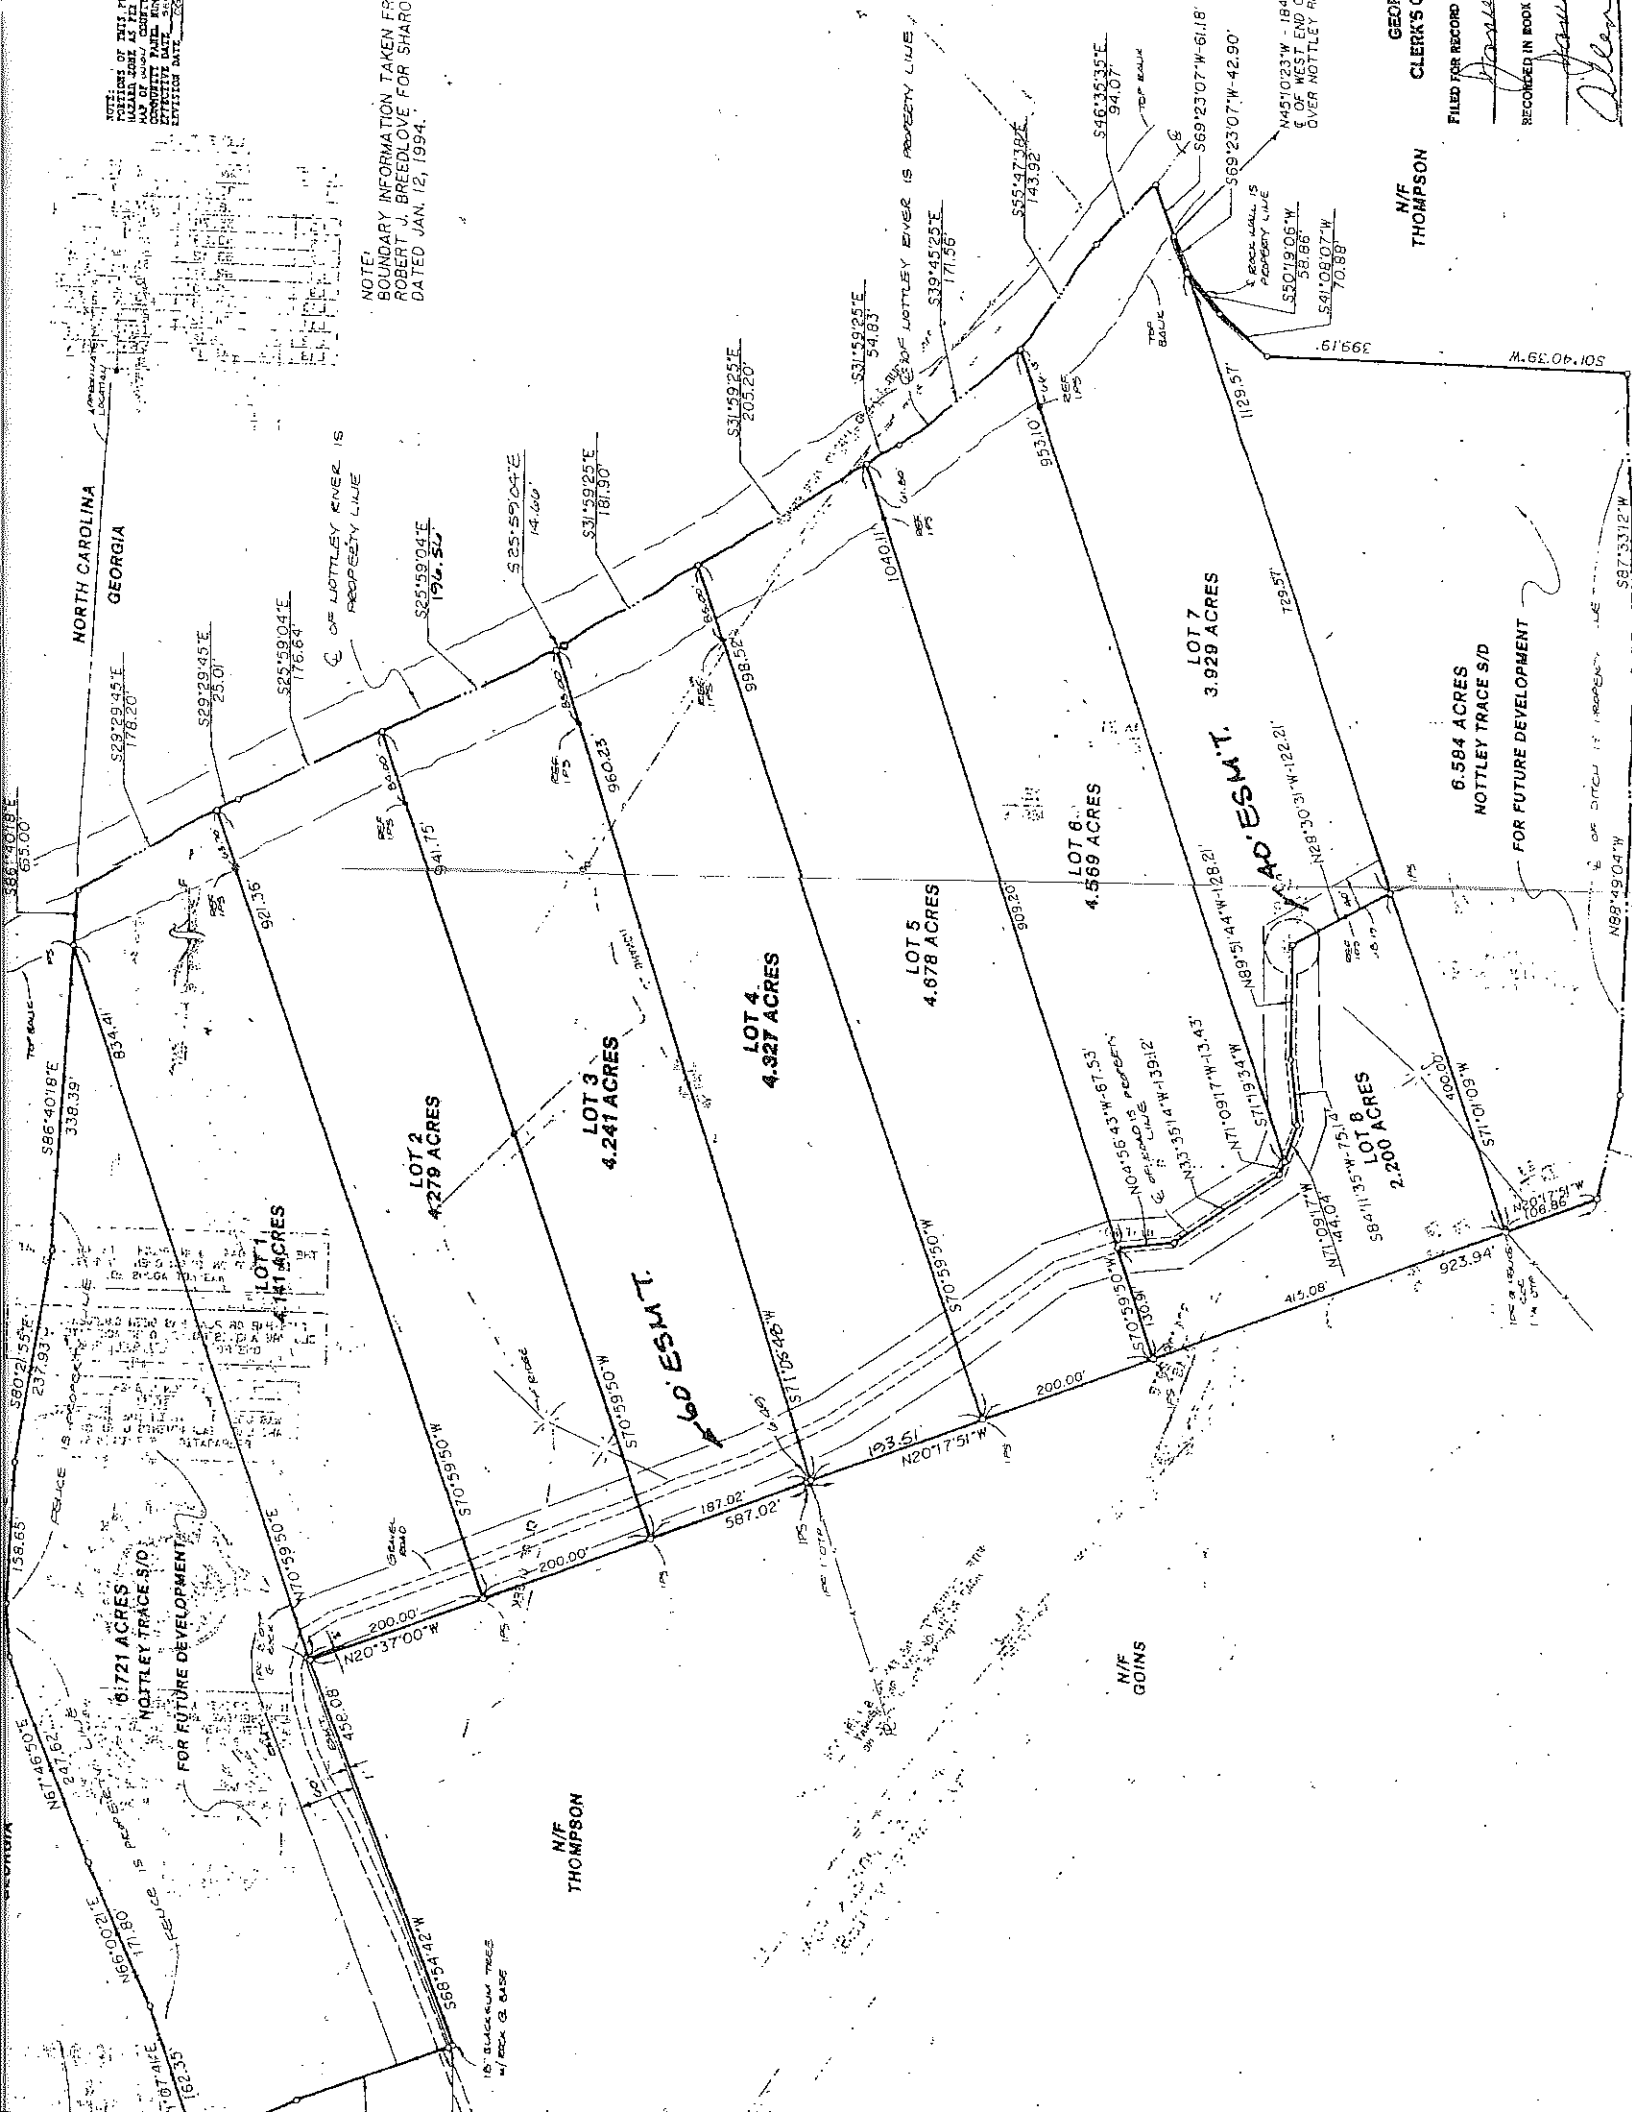

NOTES:
PORTIONS OF THIS
MAP WERE
MADE FROM
COMPUTER
EFFECTIVE DATE
1994

NOTE:
BOUNDARY INFORMATION TAKEN FROM
ROBERT J. BREEDLOVE FOR SHARO
DATED JAN. 12, 1994.

GEOM
CLERK'S
FILED FOR RECORD
RECORDED IN BOOK
N/THOMPSON

N/THOMPSON

N/THOMPSON

6.584 ACRES
NOTTLEY TRACE S/D
FOR FUTURE DEVELOPMENT

LOT 7
3.929 ACRES

LOT 6
4.569 ACRES

LOT 5
4.678 ACRES

LOT 4
4.327 ACRES

LOT 3
4.241 ACRES

LOT 2
4.279 ACRES

LOT 1
4.141 ACRES

6.721 ACRES S/D
NOTTLEY TRACE S/D
FOR FUTURE DEVELOPMENT