

STAUNTON

RIVER

31.47 Acres

No Improvements


02-1MM173-2458
TIMOTHY B. TUCKER
D.B. 873, Pg. 187

01-1MM173-1
ROBERT W. CONNER & LUCY A. CONNER
D.B. 744, Pg. 30

02-1MM173-245
BARBARA D. B. 866, Pg. 603

ELIIS

02-1MM173-245
JEAN FEARS WOODS
D.B. 866, Pg. 603

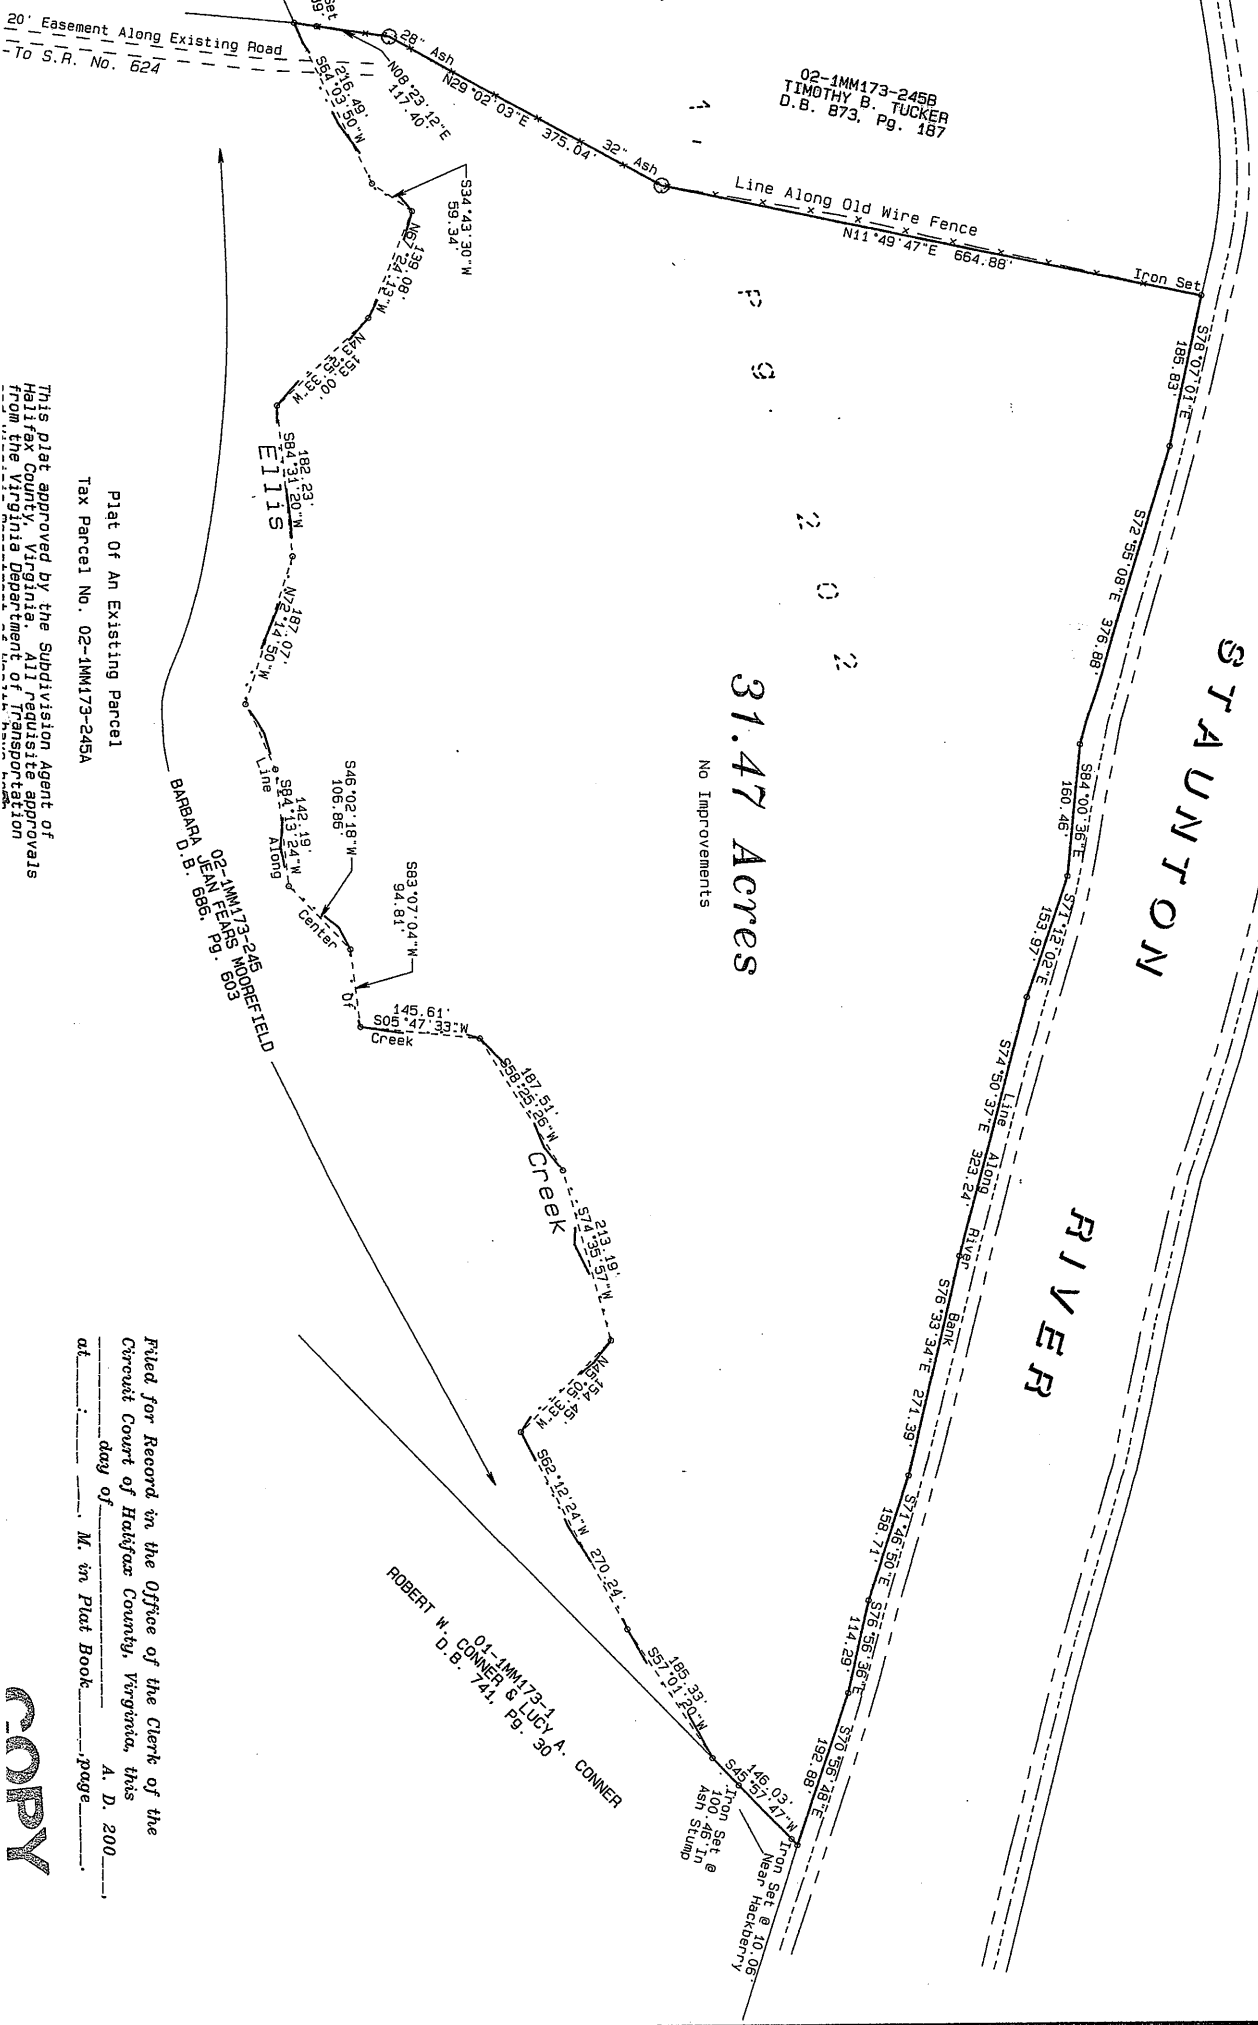

20' Easement Along Existing Road
To S.R. No. 624

This plat approved by the Subdivision Agent of
Haitax County, Virginia. All requisite approvals
from the Virginia Department of Transportation

Plat Of An Existing Parcel
Tax Parcel No. 02-1MM173-245A

Filed for Record in the Office of the Clerk of the
Circuit Court of Halifax County, Virginia, this
day of _____, A. D. 200_____
at _____ M. in Plat Book _____, page _____

COPY