
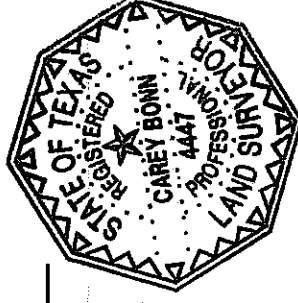


**SURVEY MAP SHOWING
LOT NO. 123, SANDCASTLE ESTATES, UNIT NO. 2,
SITUATED IN THE CITY OF FREDERICKSBURG,
GILLESPIE COUNTY, TEXAS,
PLAT FOUND OF RECORD IN VOLUME 1, PAGE 28 OF
THE PLAT RECORDS OF GILLESPIE COUNTY, TEXAS.
SURVEY MADE AT THE REQUEST OF
SUSAN LAUGHLIN.**

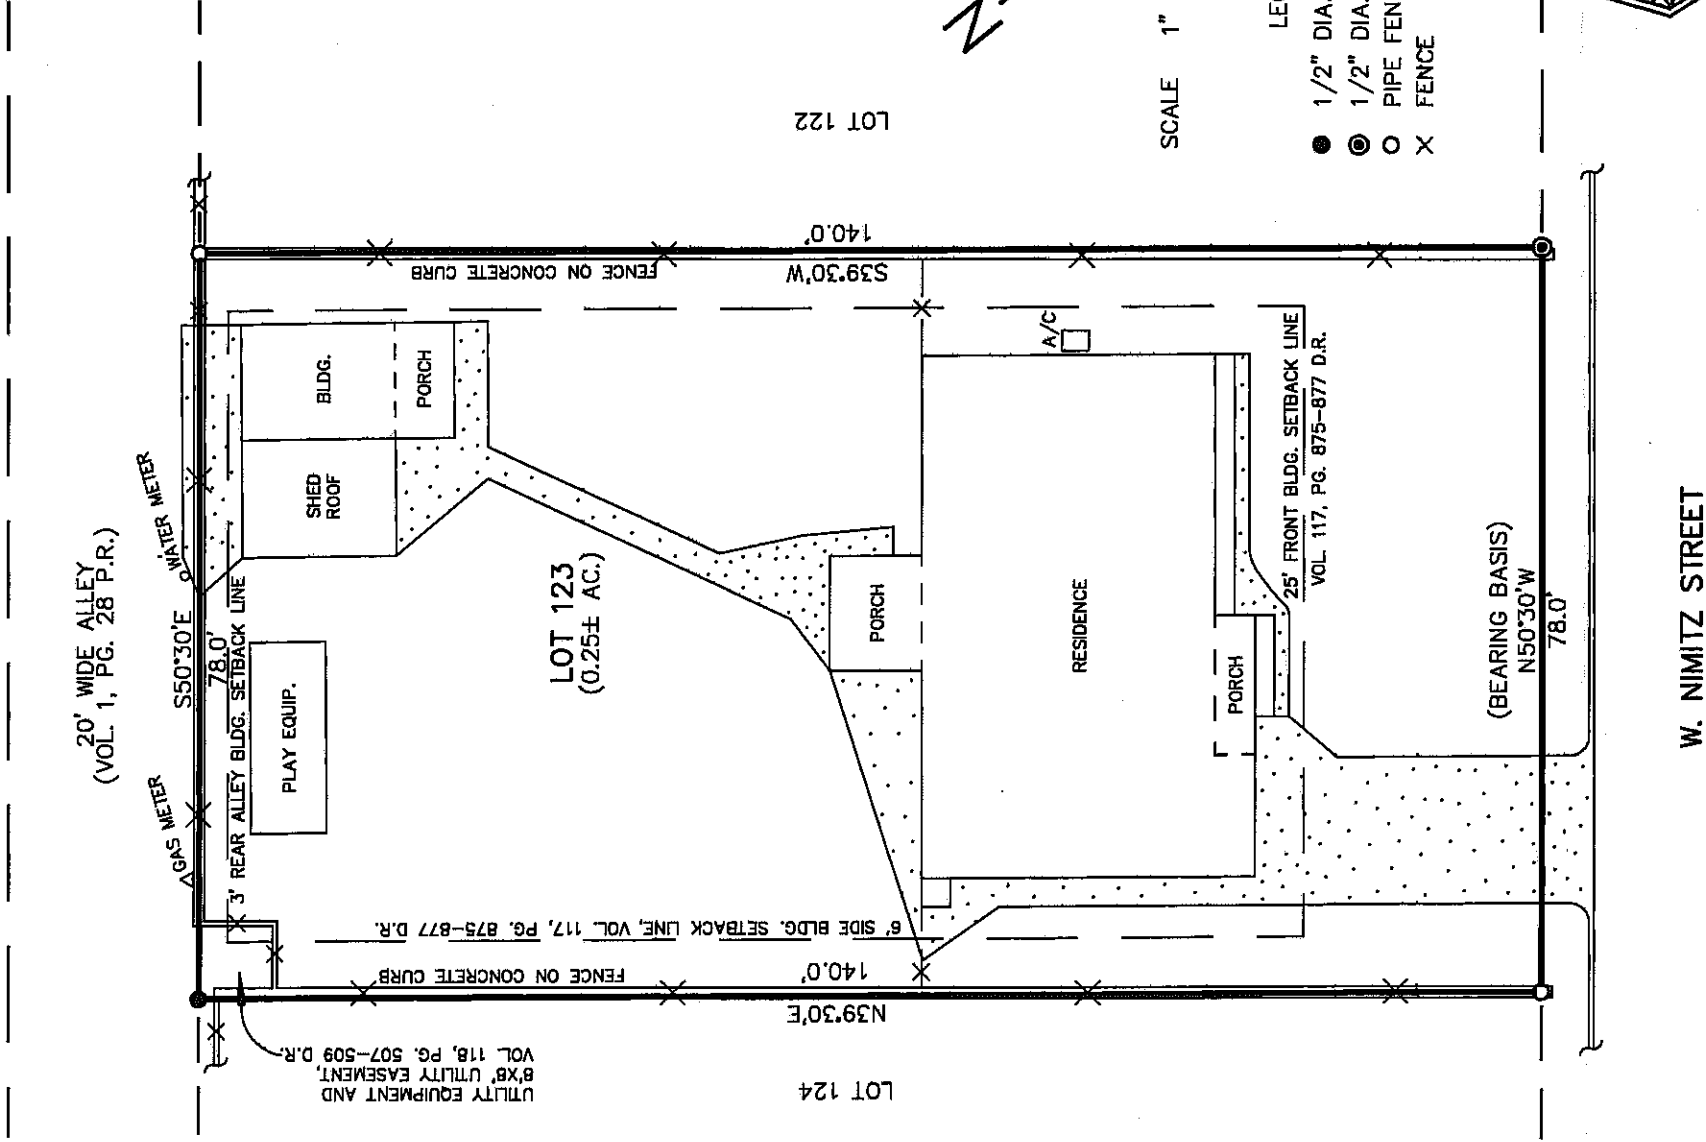

BONN SURVEYING
503 Longham St.
Fredericksburg, TX 78624
Phone : 830-997-3884
Fax : 830-997-0972

Surveyed November 30, 2005

Carey Bonn
Carey Bonn
Reg. Prof. Land Surveyor No. 4447