
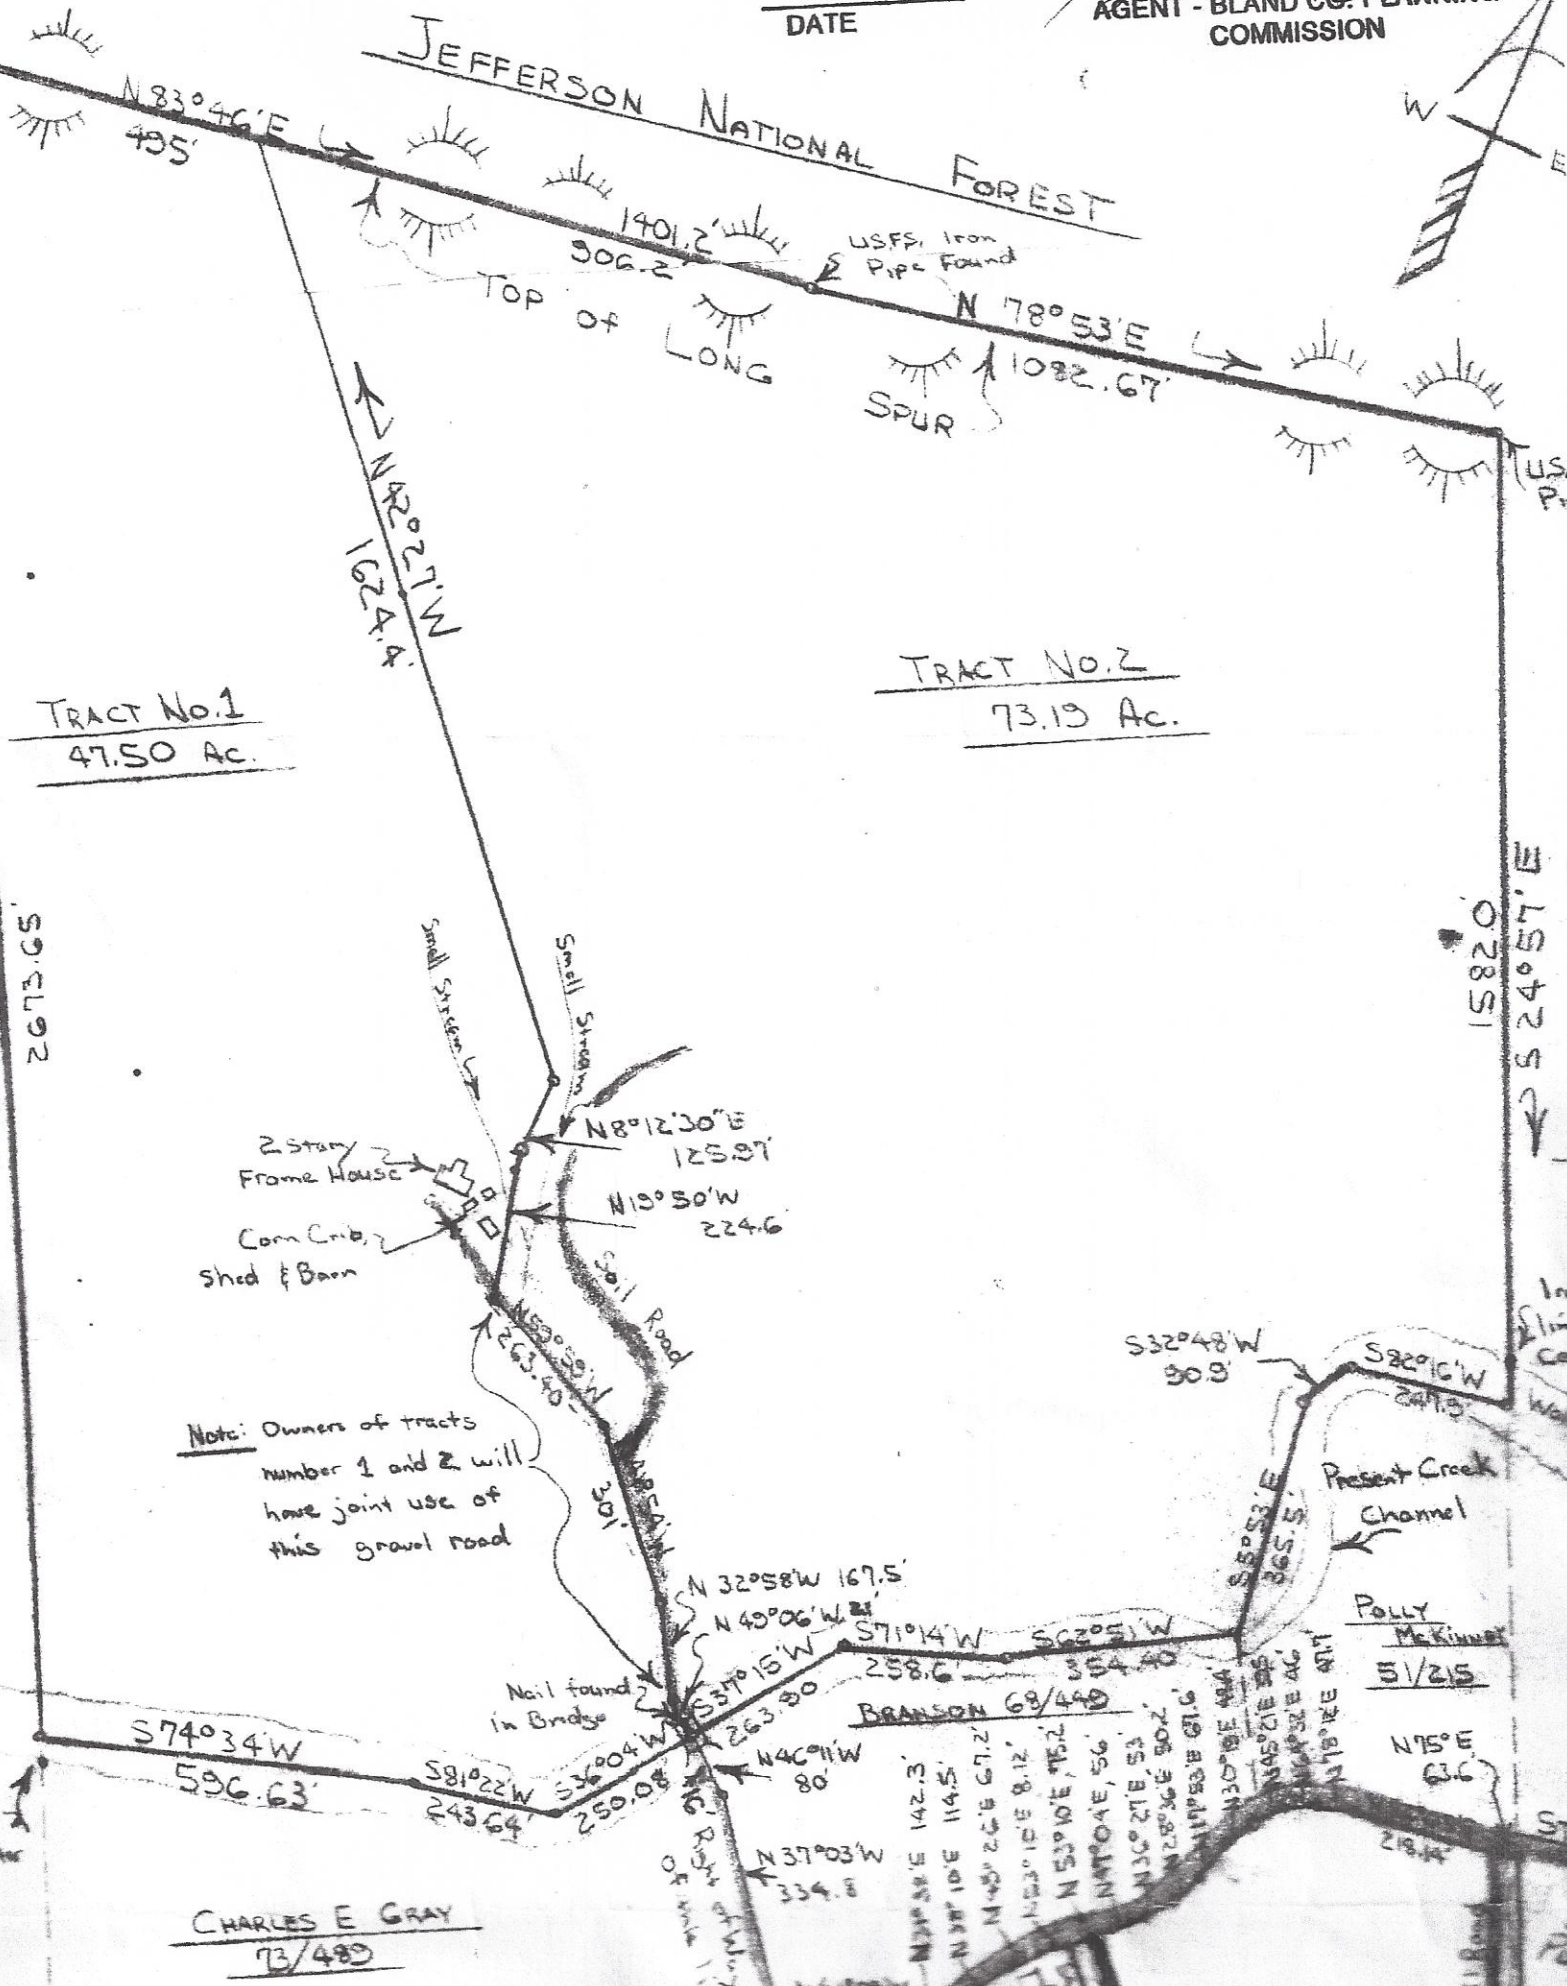


12-30-97


DATE

AGENT - BLAND CO. PLANNING
COMMISSION

JEFFERSON NATIONAL FOREST

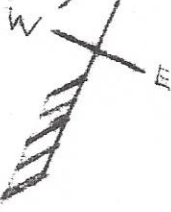

JAMES R. DAVIS
D.B. 95, P. 687

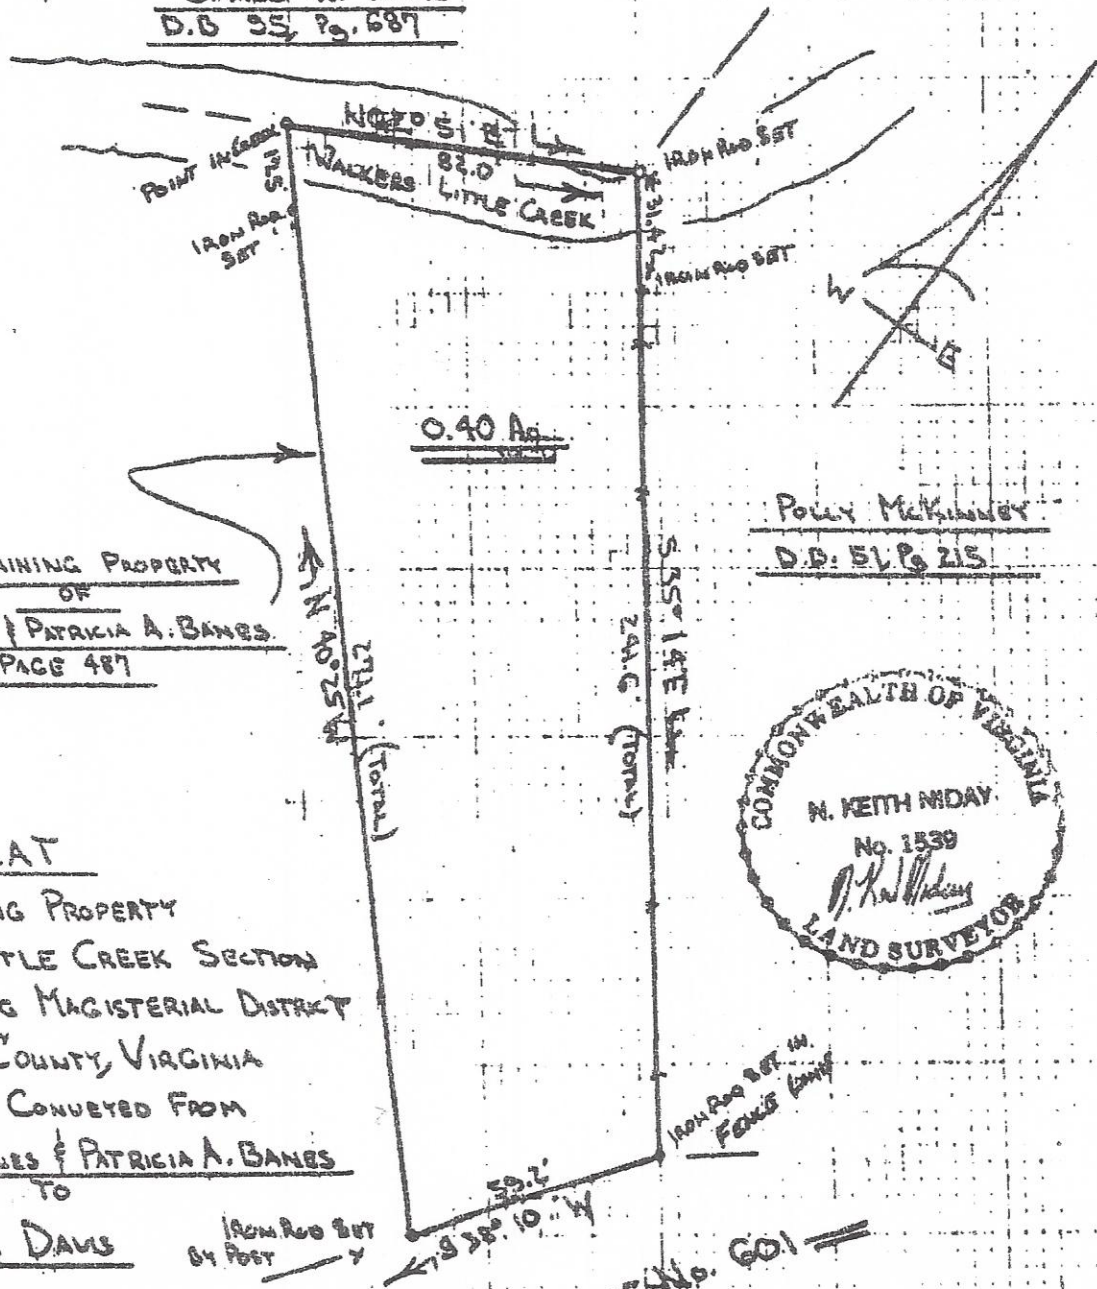

REMAINING PROPERTY
OF

DAVID W. & PATRICIA A. BARNES
D.B. 92, PAGE 487

POLLY McKNIGHT
D.B. 51, P. 215

PLAT

SHOWING PROPERTY
IN THE LITTLE CREEK SECTION
MECHANICSBURG MAGISTERIAL DISTRICT
BLAND COUNTY, VIRGINIA
TO BE CONVEYED FROM
DAVID W. BARNES & PATRICIA A. BARNES
TO

JAMES R. DAVIS

FEBRUARY 6, 1891
SCALE 1"=40'

STATE ROUTE No. 601
40 R/W
Received and filed 4/18 1891
Teste [Signature] 8 Blue Clock

PLAN No. L-1209

By
N. KEITH NIDAY
LAND SURVEYOR
BLAND VIRGINIA