


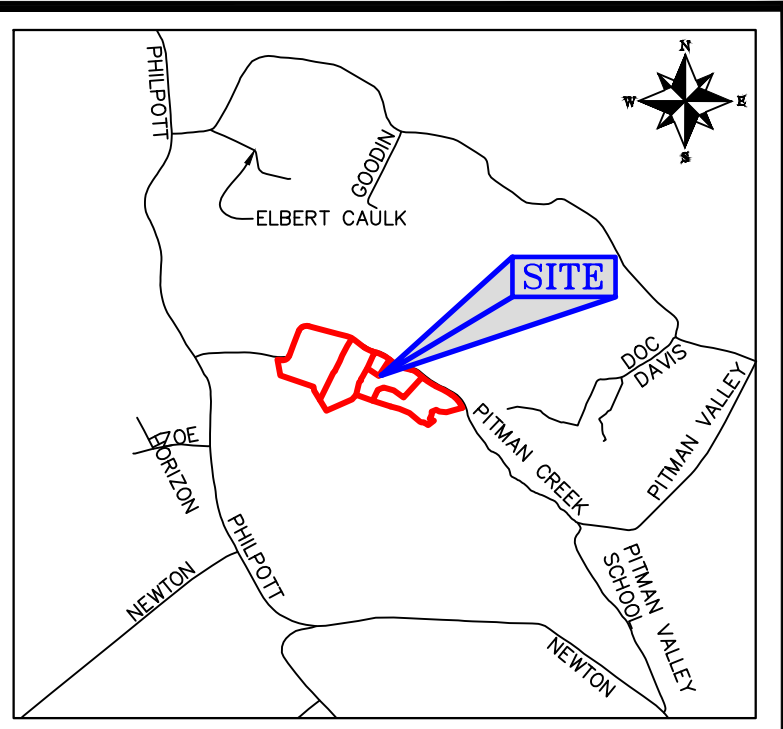


VICINITY MAP N.T.S.

GPS SURVEY NOTES:

- INITIAL CONTROL AND PROPERTY CORNERS (SHOWN AS (GPS) HEREON) WERE OBTAINED USING REAL TIME KINEMATIC (RTK) SURVEYING. TESTED HORIZONTAL CONTROL AND PROPERTY CORNERS WERE: a) "TIED" USING CONVENTIONAL SURVEYING METHODS b) CHECKED USING REDUNDANT MEASUREMENTS, OR c) A COMBINATION THEREOF. THE MINIMUM VECTOR CLOSURE OBTAINED WAS ± 1.20 INCHES.
- THE GPS UNIT(S) USED FOR THIS SURVEY IS A (ARE) DUAL FREQUENCY RECEIVER(S) AS FOLLOWS:
 - TOPCON GR-5
- THE HORIZONTAL DATUM USED FOR THIS SURVEY IS THE NORTH AMERICAN DATUM OF 1983 (NAD83). THE VERTICAL DATUM USED FOR THIS SURVEY IS THE NORTH AMERICAN VERTICAL DATUM OF 1988 (NAV88). GEOD MODEL CONUS 09 WAS USED.

GEODETIC NORTH AS DETERMINED BY GPS OBSERVATIONS

- SURVEY LEGEND**
- = SET 1/2"x18" IRON PIN W/ RED CAP (KWM NATHAN KING PLS 3831 CORNER MONUMENT)
 - = SET 1/2"x18" WITNESS PIN W/ BLUE CAP (KWM NATHAN KING PLS 3831 WITNESS MONUMENT)
 - △ = FOUND MONUMENTS (AS NOTED)
 - = TREES (SIZE/SPECIES NOTED) ALL TREES ARE OF RECORD AND MARKED WITH 3 HACKS UNLESS OTHERWISE NOTED
 - ✱ = UNMARKED AND/OR MEANDER POINTS
 - PP = POWER POLES
 - = PROPERTY LINES
 - - - = ADJOINER LINES
 - ~ ~ ~ = WATERCOURSE +/-
 - ~ ~ ~ = TREE LINE +/-
 - OH — OH = OVERHEAD LINES
 - - - = EASEMENT AND/OR BUILDING SETBACK (AS NOTED)

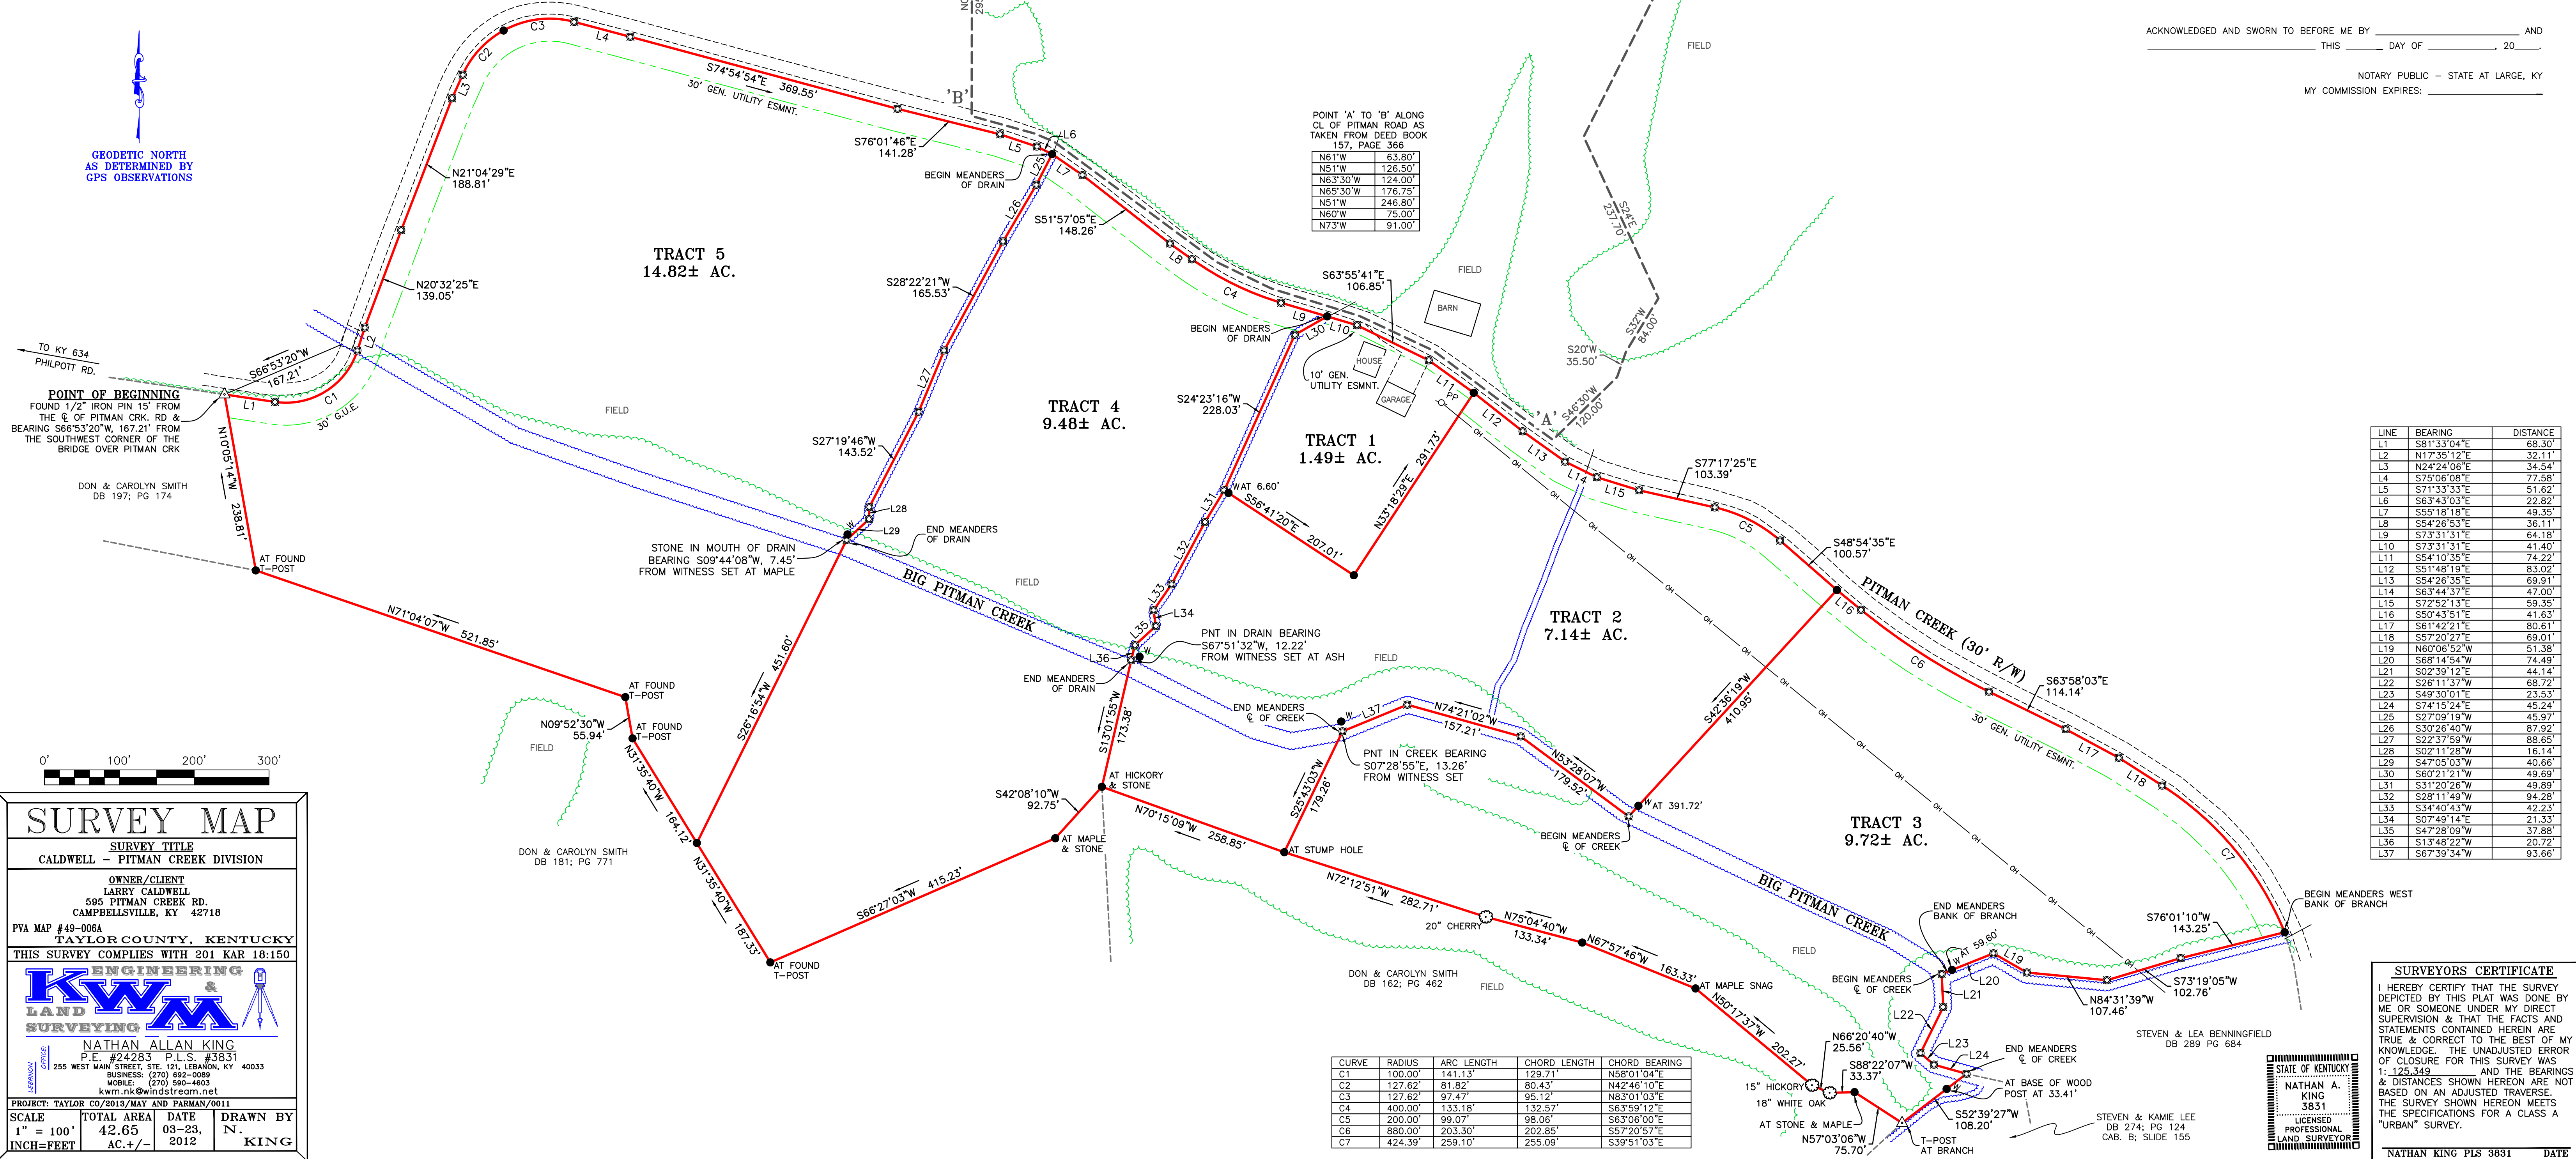

GENERAL NOTES:

- THIS SURVEY IS SUBJECT TO ANY AND ALL LEGAL EASEMENTS & RIGHT OF WAYS, RECORDED OR UNRECORDED, AND ANY AND ALL FACTS THAT MAY BE DISCLOSED BY A FULL & ACCURATE TITLE SEARCH.
- THE SOURCES OF TITLE FOR THE PROPERTY SHOWN HEREON ARE AS FOLLOWS:
 - TRACT 1 & 4: A PORTION OF THE PROPERTY CONVEYED TO LARRY & SUE CALDWELL, DEED BOOK 148, PAGE 108 AND A PORTION OF PARCEL 1 OF THE PROPERTY CONVEYED TO LARRY & SUE, DEED BOOK 146, PAGE 551.
 - TRACT 2, 3, & 5: A PORTION OF THE PROPERTY CONVEYED TO LARRY & SUE CALDWELL, DEED BOOK 148, PAGE 108.
- ALL DOCUMENTS AS RECORDED IN THE TAYLOR COUNTY CLERK'S OFFICE.
- THE ADDRESS FOR THE PROPERTY SHOWN HEREON IS 595 PITMAN CREEK RD., CAMPBELLSVILLE, KY 42718.
- IT IS INTENDED TO CONVEY, WITH THE DEED, A 10' GENERAL UTILITY EASEMENT ALONG THE NORTH R/W OF PITMAN CREEK RD. UPON TRANSFER OF THE PROPERTY DESCRIBED IN DEED BOOK 157, PAGE 366.

CERTIFICATE OF OWNERSHIP & DEDICATION

I (WE) HEREBY CERTIFY THAT I AM (WE ARE) THE OWNER(S) OF THE PROPERTY SHOWN AND DESCRIBED HEREON AND THAT I (WE) HEREBY ADOPT ANY AND ALL RESTRICTIONS AND ANY DEDICATED EASEMENTS FOR PUBLIC AND PRIVATE USE AS SHOWN HEREON.

OWNER	DATE
OWNER	DATE

ACKNOWLEDGED AND SWORN TO BEFORE ME BY _____ AND _____ THIS _____ DAY OF _____, 20____.

NOTARY PUBLIC — STATE AT LARGE, KY
MY COMMISSION EXPIRES: _____

LINE	BEARING	DISTANCE
L1	S81°33'04"E	68.30'
L2	N17°35'12"E	32.11'
L3	N24°24'06"E	34.54'
L4	S75°06'08"E	77.58'
L5	S71°33'33"E	51.62'
L6	S83°43'03"E	22.82'
L7	S55°18'18"E	49.35'
L8	S54°26'53"E	36.11'
L9	S73°31'31"E	64.18'
L10	S73°31'31"E	41.40'
L11	S54°10'35"E	74.22'
L12	S51°48'19"E	83.02'
L13	S54°26'35"E	69.91'
L14	S63°44'37"E	47.00'
L15	S72°52'13"E	59.35'
L16	S50°43'51"E	41.63'
L17	S51°42'21"E	80.61'
L18	S57°20'27"E	69.01'
L19	N60°06'52"W	51.38'
L20	S68°14'54"W	74.49'
L21	S02°39'12"E	44.14'
L22	S26°11'37"W	68.72'
L23	S49°30'01"E	23.53'
L24	S74°15'24"E	45.24'
L25	S27°09'19"W	45.97'
L26	S30°26'40"W	87.92'
L27	S22°37'59"W	88.65'
L28	S02°11'28"W	16.14'
L29	S47°05'03"W	40.66'
L30	S60°21'21"W	49.69'
L31	S31°20'26"W	49.89'
L32	S38°11'49"W	94.28'
L33	S34°40'43"W	42.23'
L34	S07°49'14"E	21.33'
L35	S47°28'09"W	37.88'
L36	S13°48'22"W	20.72'
L37	S67°39'34"W	93.66'

SURVEY MAP

SURVEY TITLE
CALDWELL - PITMAN CREEK DIVISION

OWNER/CLIENT
LARRY CALDWELL
595 PITMAN CREEK RD.
CAMPBELLSVILLE, KY 42718

PVA MAP #49-006A
TAYLOR COUNTY, KENTUCKY
THIS SURVEY COMPLIES WITH 201 KAR 18:150

KWM ENGINEERING & LAND SURVEYING

NATHAN ALLAN KING
P.E. #24283 P.L.S. #3831
255 WEST MAIN STREET, STE. 121, LEBANON, KY 40033
BUSINESS: (270) 692-1080
MOBILE: (270) 590-4603
kwm@nkingland.com

PROJECT: TAYLOR CO/2013/MAY AND FARMAS/0011

SCALE	TOTAL AREA	DATE	DRAWN BY
1" = 100'	42.65 AC. +/-	03-23, 2012	N. KING

INCH=FEET

SURVEYORS CERTIFICATE

I HEREBY CERTIFY THAT THE SURVEY DEPICTED BY THIS PLAT WAS DONE BY ME OR SOMEONE UNDER MY DIRECT SUPERVISION & THAT THE FACTS AND STATEMENTS CONTAINED HEREIN ARE TRUE & CORRECT TO THE BEST OF MY KNOWLEDGE. THE UNADJUSTED ERROR OF CLOSURE FOR THIS SURVEY WAS 1:125,349. AND THE BEARINGS & DISTANCES SHOWN HEREON ARE NOT BASED ON AN ADJUSTED TRAVERSE. THE SURVEY SHOWN HEREON MEETS THE SPECIFICATIONS FOR A CLASS A "URBAN" SURVEY.

NATHAN KING PLS 3831 DATE _____