
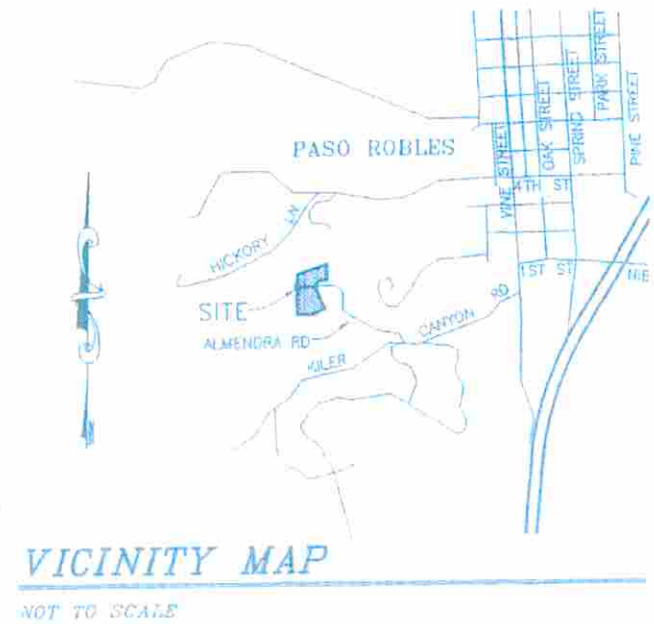


DETAILED TOPOGRAPHIC SURVEY MAP

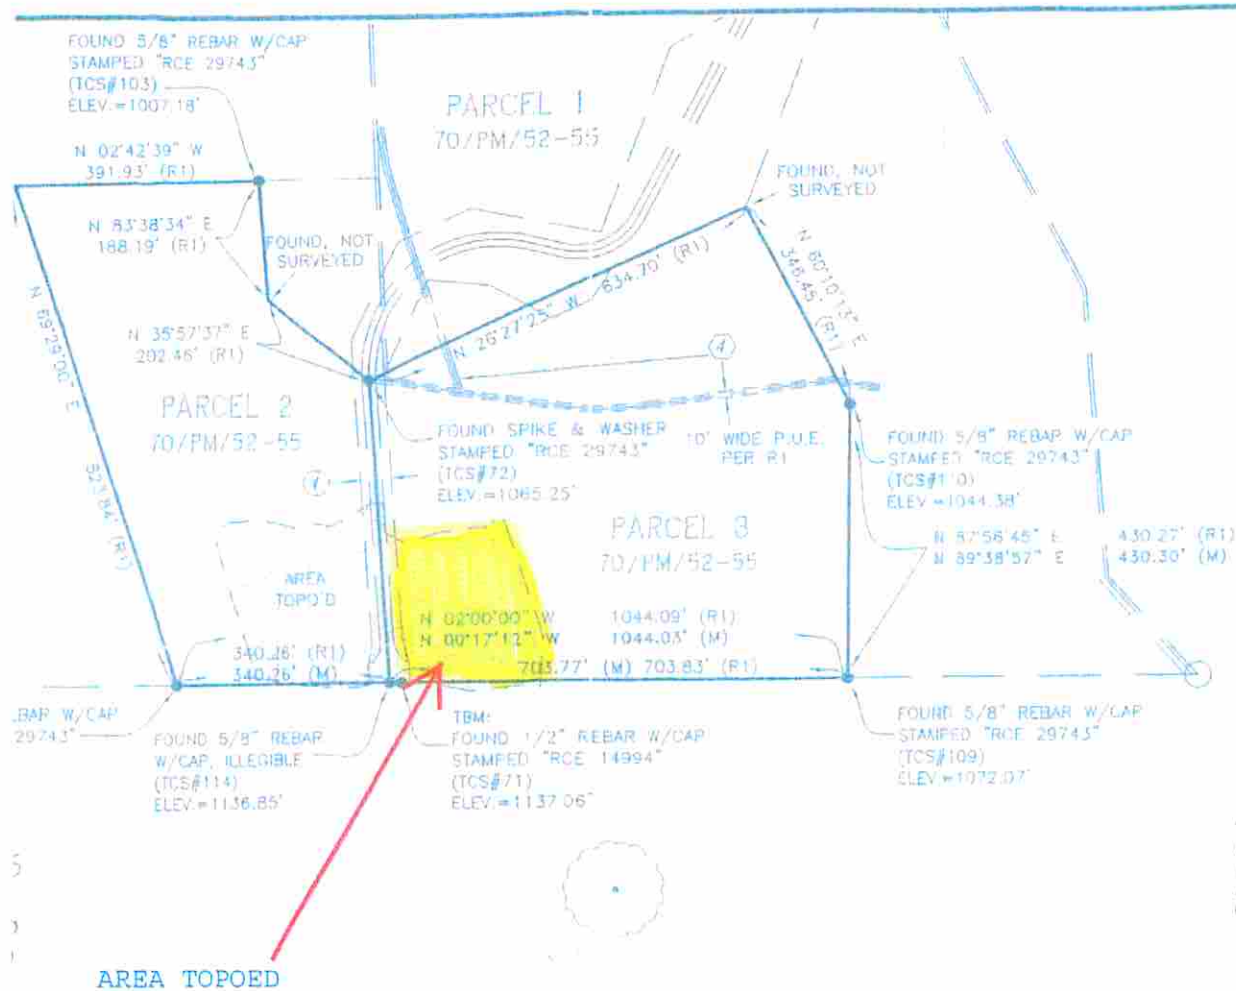

LEGAL DESCRIPTION

PARCELS 2 AND 3 OF PARCEL MAP CO 05-0362 AS
RECORDED IN BOOK 70, PAGES 52 THRU 55, OF PARCEL
MAPS IN THE OFFICE OF THE COUNTY RECORDER, COUNTY
OF SAN LUIS OBISPO, STATE OF CALIFORNIA

NOTES

1. PARTIAL TOPOGRAPHIC SURVEY AND BOUNDARY SURVEY WAS PERFORMED.
2. ANY POSSIBLE EASEMENTS AFFECTING PROPERTY ARE UNKNOWN EXCEPT AS SHOWN.
3. UNDERGROUND UTILITIES SHOWN HEREON (IF ANY) ARE BASED ON ABOVE-GROUND STRUCTURES AND RECORD DRAWINGS ONLY. ACTUAL LOCATION MAY VARY.
4. ADDITIONAL UNDERGROUND UTILITY SERVICE LINES TO THE PROPERTY MAY EXIST. FOR INFORMATION REGARDING UTILITY LOCATIONS, SIZE, DEPTH, CONDITION, AND CAPACITY, CONTACT UTILITY OWNERS.
5. FIELD SURVEY PERFORMED: 05/18/10
6. PROPERTY OWNERS:
PARCEL 2
MARK HELVEY
KILER CANYON ROAD
APN 018-221-009

PARCEL 3
RICHARD S. MEZA
KILER CANYON ROAD
APN 018-221-010
7. BOUNDARY INFORMATION SHOWN IS RECORD PER 70-PM-52 THRU 55 (R1) AND AS MEASURED (M).
8. TITLE REPORT; CUESTA TITLE COMPANY
FILE # 67200555 (PARCEL 3-MEZA)
EFFECTIVE DATE: JANUARY 02, 2008

EASEMENTS PER TITLE REPORT:

- (4) - P.U.E., PRIVATE ACCESS, CONSTRUCTION AND SLOPE MAINTENANCE AS SHOWN PER R1.

TITLE REPORT: CUESTA TITLE COMPANY
FILE # B7200556 (PARCEL 2-HELVEY)
EFFECTIVE DATE: JANUARY 02, 2008

EASEMENTS PER TITLE REPORT:

- (4) - P.U.E., PRIVATE ACCESS, CONSTRUCTION AND SLOPE MAINTENANCE AS SHOWN PER R1.

SURVEYOR'S STATEMENT

THIS MAP CORRECTLY REPRESENTS A PARTIAL TOPOGRAPHIC SURVEY MADE BY ME OR UNDER MY DIRECTION IN CONFORMANCE WITH THE REQUIREMENTS OF THE PROFESSIONAL LAND SURVEYOR'S ACT, AT THE REQUEST OF MARK HELVEY AND RICHARD MEZA ON MAY 24, 2010.

Wm. E. Touchon
WM. E. TOUCHON PLS 4845
EXPIRES 09/30/2010

05-24-2010
DATE



TWIN CITIES SURVEYING INC.

615-C MAIN STREET
TEMPLETON, CALIFORNIA
(805) 434-1834

P.O. BOX 777
93465-0777
FAX (805) 434-3684

DRAWING:
DRAWN BY:
FIELD SURVEY:

HELVEY & MEZA CALLE ALMENDRA RD
RFC
05/18/2010
SHEET 1 OF 1

70/PM/52-55

KILER CANYON ROAD
APN 018-221-010

DETAILED TOPOGRAPHIC
SURVEY MAP PAGE 3 OF 3

