



NO. 25/19
 NB

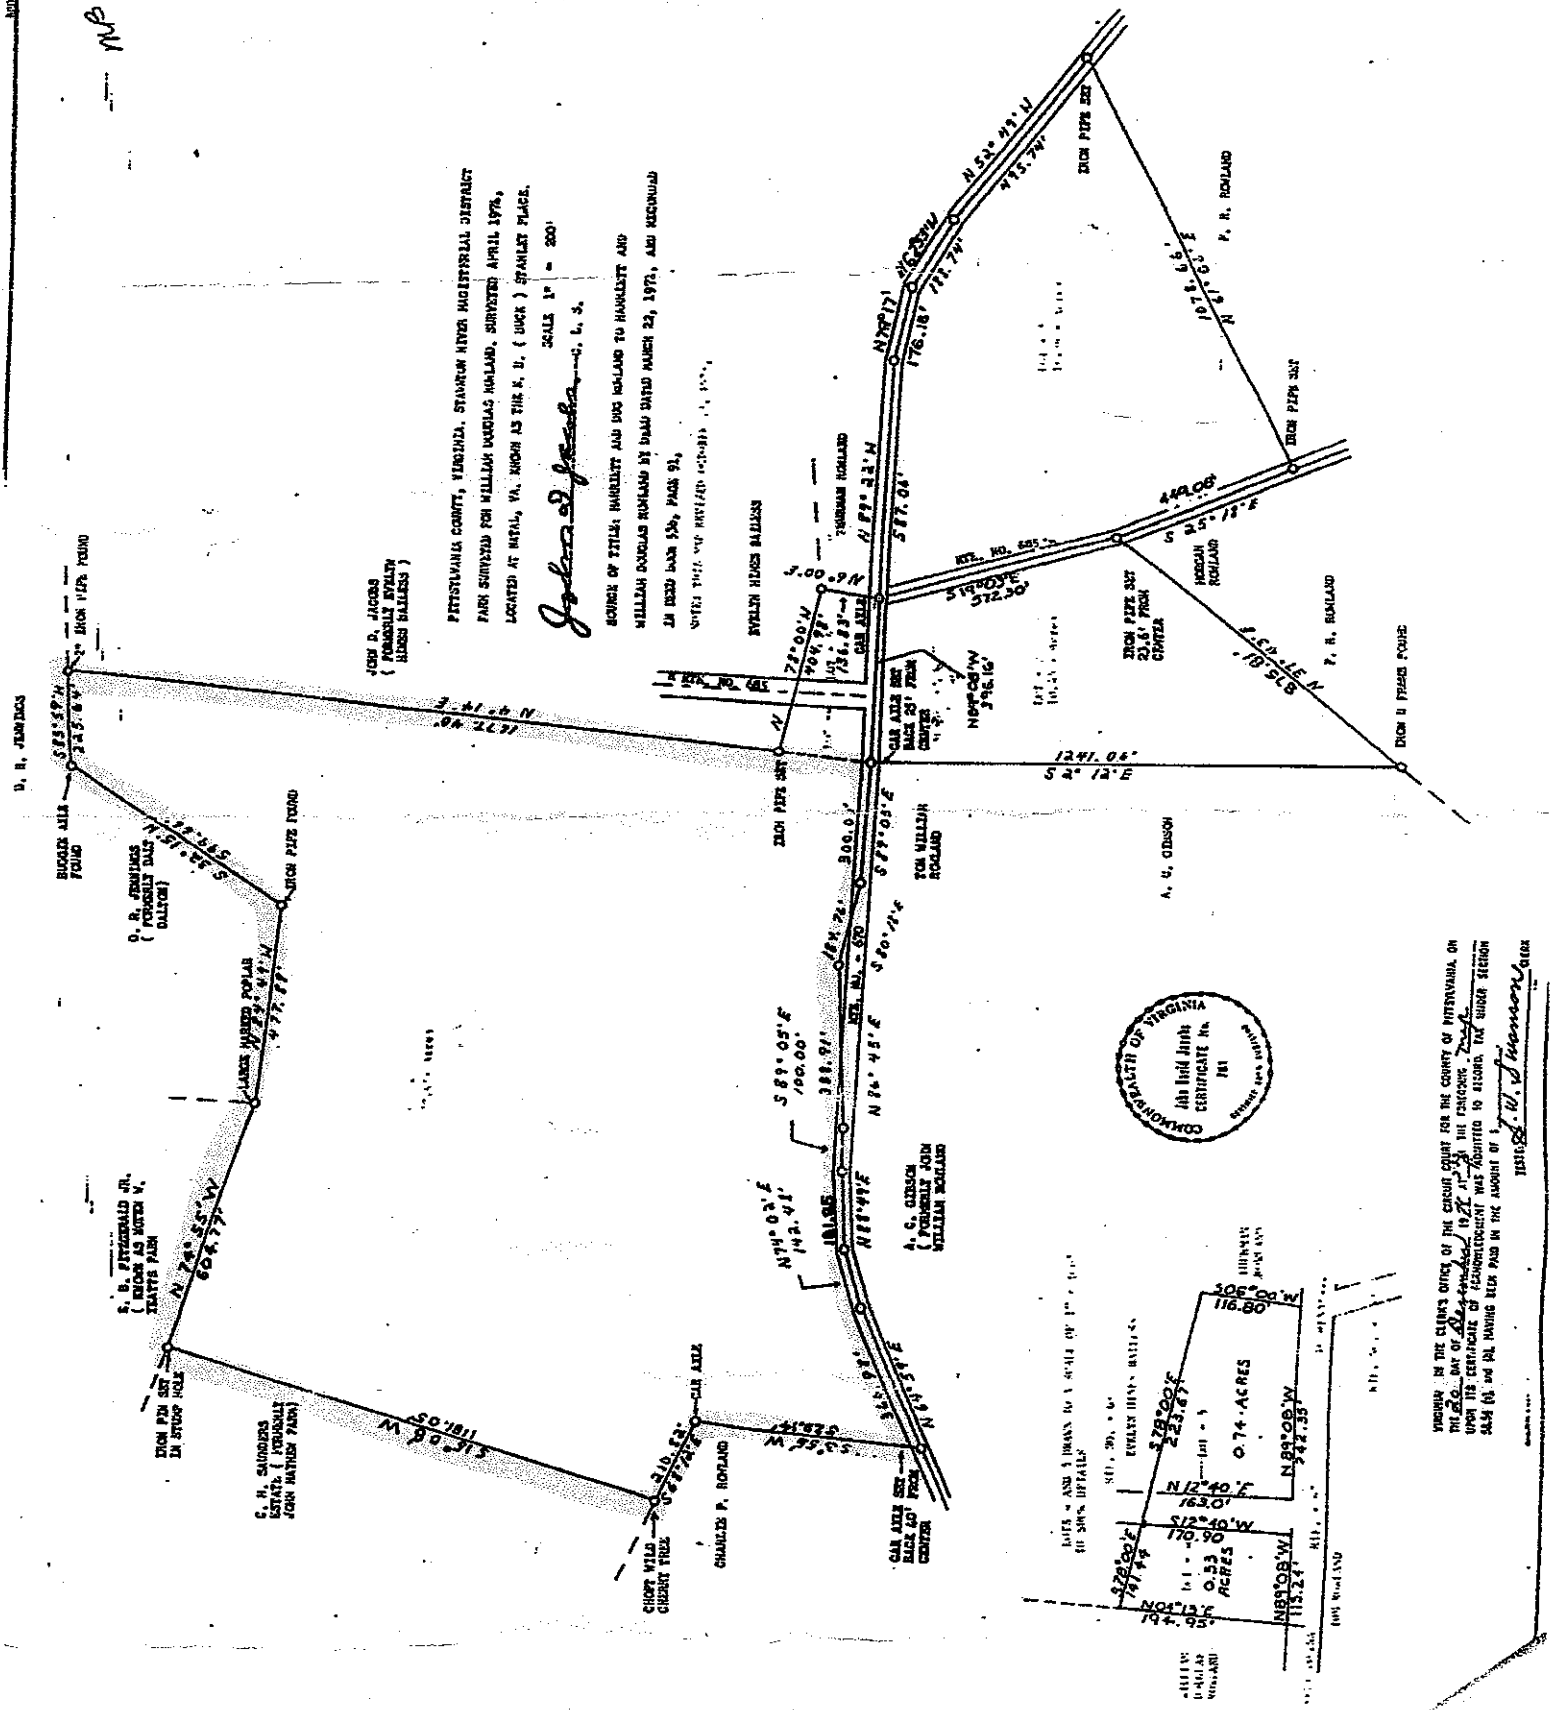

PITTSYLVANIA COUNTY, VIRGINIA. STANLEY RIVER MOUNTAIN DISTRICT
 PARK SURVEYED FOR WILLIAM DOUGLAS HOLLAND, SURVEYED APRIL 1976,
 LOCATED AT NITAL, VA. KNOWN AS THE E. D. (DUCK) STANLEY PLACE.
 SCALE 1" = 200'

John D. Jacobs

SOURCE OF TITLE: HANLEY AND DUG HOLLAND TO HANLEY AND
 WILLIAM DOUGLAS HOLLAND BY DEED DATED MARCH 22, 1972, AND RECORD
 IN DEED BOOK 536, PAGE 91,
 OFFICE OF THE REGISTER OF DEEDS, PITTSYLVANIA COUNTY, VA.

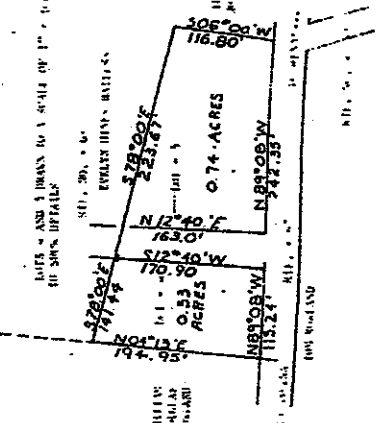

IN THE CLERK'S OFFICE OF THE CIRCUIT COURT FOR THE COUNTY OF PITTSYLVANIA, ON
 THE 20th DAY OF April 1977, the following was filed:
 UPON THE CERTIFICATE OF ASSUMPTION OF DEEDS, THE SURVEY SECTION
 SAYS: (S) AND (D) HAVING BEEN PAID IN THE AMOUNT OF \$100.00

TESTED: *W. J. Johnson* Clerk