

That KENSAT, INC. is the owner of the property shown herein, and that this plat is being recorded for the purpose of recording this plat.

Attest:

[Signature]
Gary D. [unclear]



Subscribed and sworn to before me on the 27th day of Aug 1997

at [unclear]

Barbara Pickle
signature



hereby certify that the area above the [unclear]

Given under my hand

Barbara
Harry Scarborough



and [unclear]

at [unclear]

[Signature]
signature


Approved by the County Clerk of [unclear]

Int. sizes approved by District No. 1, [unclear]
[unclear] [unclear]

Richland - Chambers Reservoir

JOHN THOMAS LEAGUE A-603

510

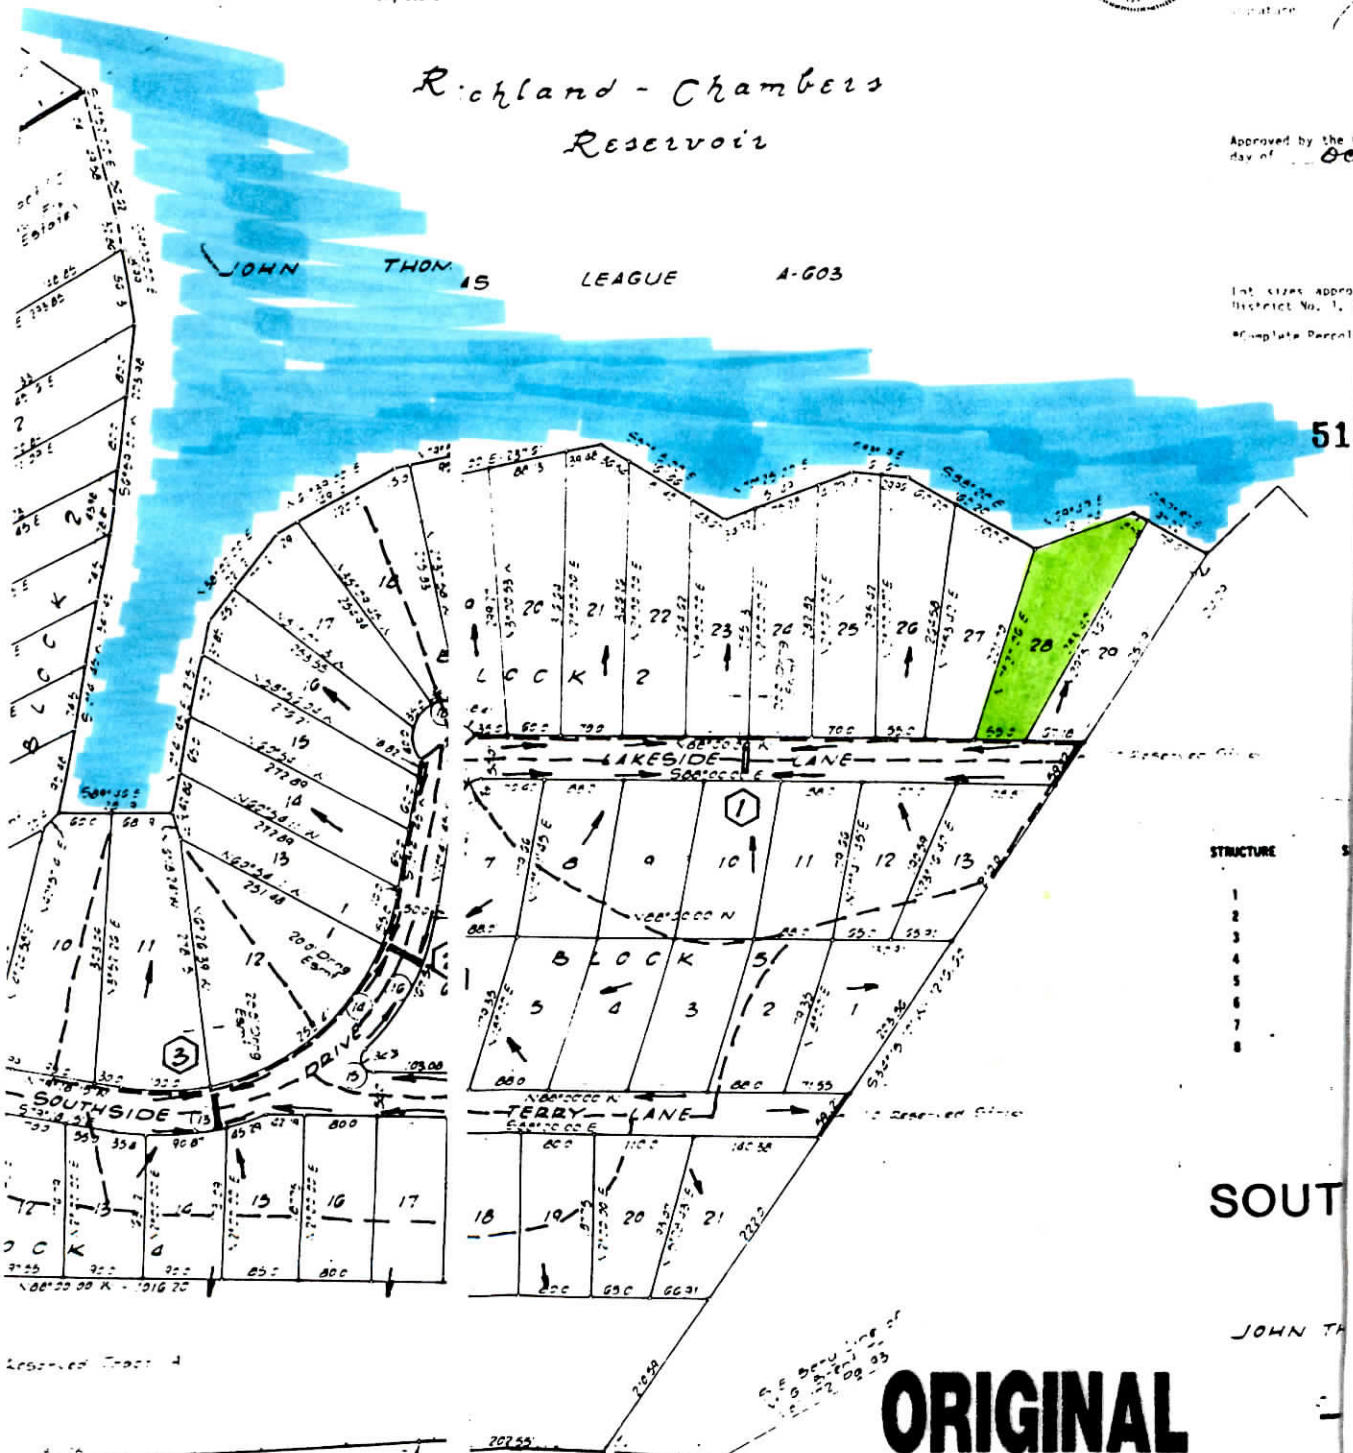

STRUCTURE

- 1
- 2
- 3
- 4
- 5
- 6
- 7
- 8

SOUTH

JOHN THOMAS

ORIGINAL



RE/MAX LakeSide Dreams
2705 SECR 3110
Corsicana, TX 75109
903-874-0003
BuyCorsicanaHomes.com

090

Driveway Drainage Structures for lots 6, 7, and 8, Block 4 shall be min. 24" Dia. all others shall be min. 18" Dia.