

GEODETTIC AND SC STATE GRID POINT DATA

HORIZONTAL DATUM: NAD83 (2007)
 VERTICAL DATUM: NAVD 88

POINT NUMBER: T09
 SC GRID COORDINATES

GEODETTIC COORDINATES:
 LATITUDE: N 34°11'37.56841"
 LONGITUDE: W 081°46'24.16746"


POINT NUMBER: T01
 SC GRID COORDINATES

GEODETTIC COORDINATES:
 LATITUDE: N 34°11'46.77415"
 LONGITUDE: W 081°46'04.54176"

COORDINATE DERIVATION: GPS
 COMBINED REDUCTION FACTOR: 0.99991401
 MEASUREMENTS SHOWN ARE FIELD SURVEY DISTANCES
 COORDINATES DERIVED FROM SCGPS
 NOTE: THIS DATA TO BE USED FOR LOCATION ONLY

STATE GRID NORTH
 BY GNSS
 NAD83 (2007)


HARRY N. BURGESS, JR.
 DEED BOOK 104 PAGE 225
 DEED BOOK 104 PAGE 225
 DEED BOOK 104 PAGE 225

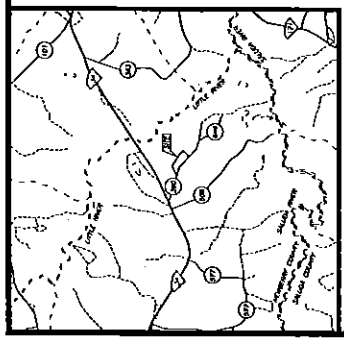

LOCATION SKETCH
 SCALE: 1 INCH = 1 MILE

PARCEL "A"
 25.54 ACRES
 (INCLUDES 1.41 ACRES IN BURGESS ROAD R/W)

PARCEL "B"
 0.54 ACRE
 (INCLUDES 0.11 ACRE IN BURGESS ROAD R/W)

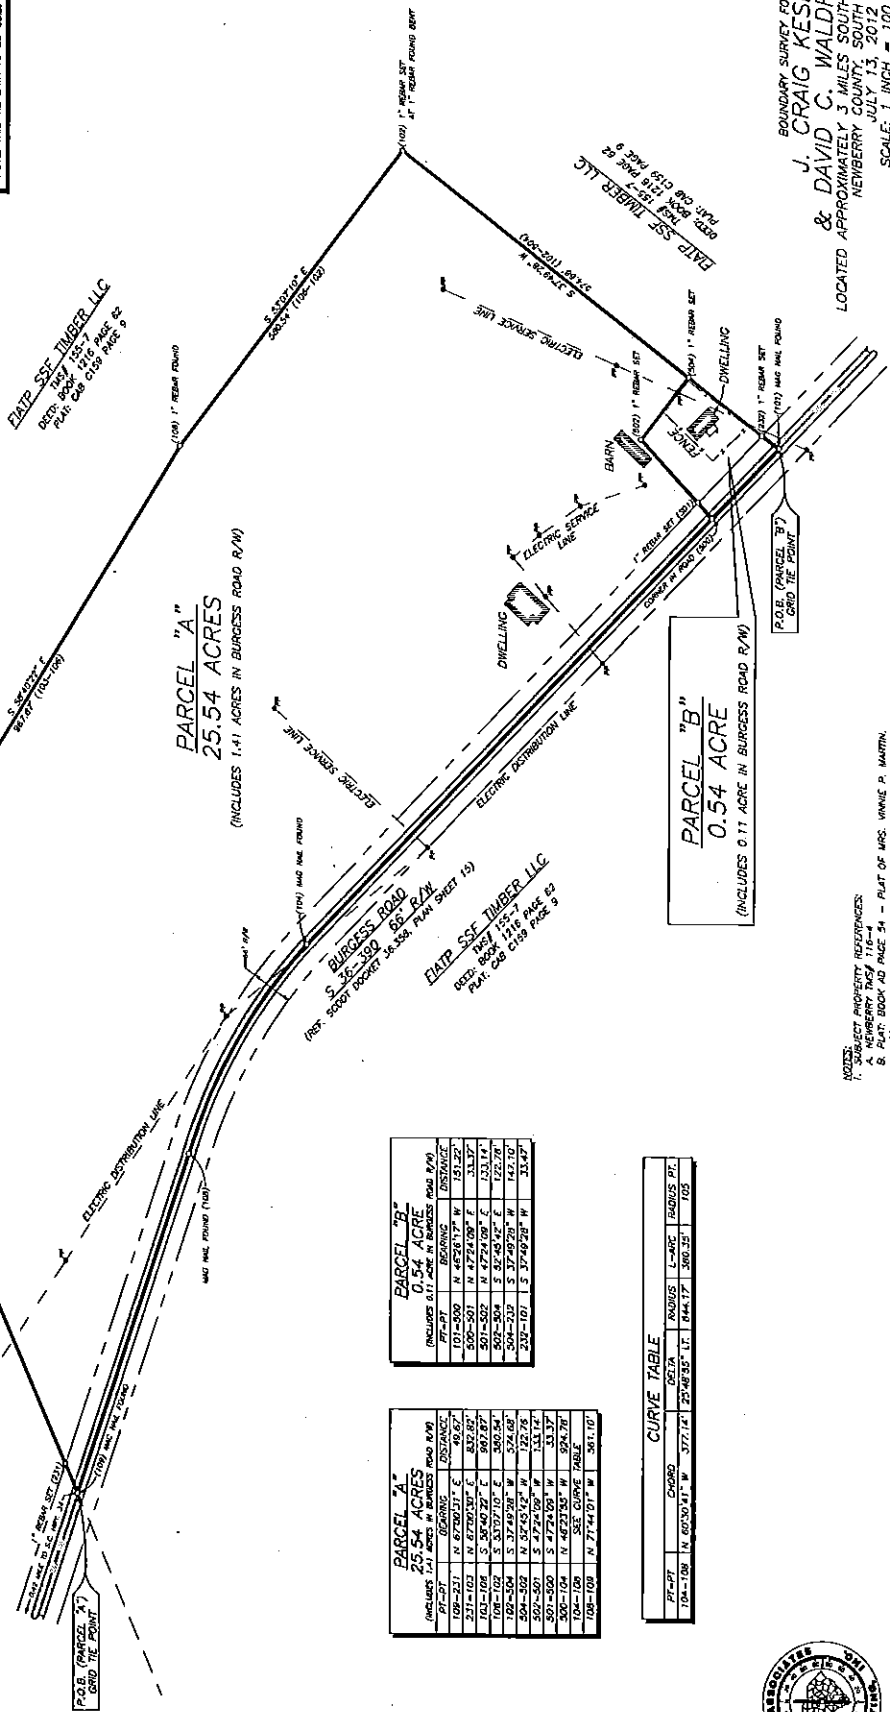

PARCEL "A"
 25.54 ACRES
 (INCLUDES 1.41 ACRES IN BURGESS ROAD R/W)

PT-PT	BEARING	DISTANCE

PARCEL "B"
 0.54 ACRE
 (INCLUDES 0.11 ACRE IN BURGESS ROAD R/W)

PT-PT	BEARING	DISTANCE

CURVE TABLE




REVISION SCHEDULE

NO.	DATE	REVISION

- NOTES:**
 - ACCORDING TO PLAT COMMUNITY MAP # 1507000000, THE PROPERTY SHOWN HEREON IS NOT LOCATED IN A SPECIAL FLOOD HAZARD ZONE.
 - NO PART OF ELECTRIC COPIES OF THIS PLAT IS TO BE USED FOR ANY PURPOSE OTHER THAN THAT FOR WHICH IT WAS PREPARED UNLESS IT BEARS THE ORIGINAL SIGNATURE AND IMPRESSION SEAL OF THE RESPONSIBLE SURVEYOR SHOWN HEREON.

BOUNDARY SURVEY FOR
**J. CRAIG KESLER
 & DAVID C. WALDROP, JR.**
 LOCATED APPROXIMATELY 3 MILES SOUTHWEST OF SILVER STREET
 NEWBERRY COUNTY, SOUTH CAROLINA

SCALE: 1 INCH = 100 FEET

0 100' 200' 300' 400' 500'

MARK C. WILKES, S.C.P.L.S. # 10779
