


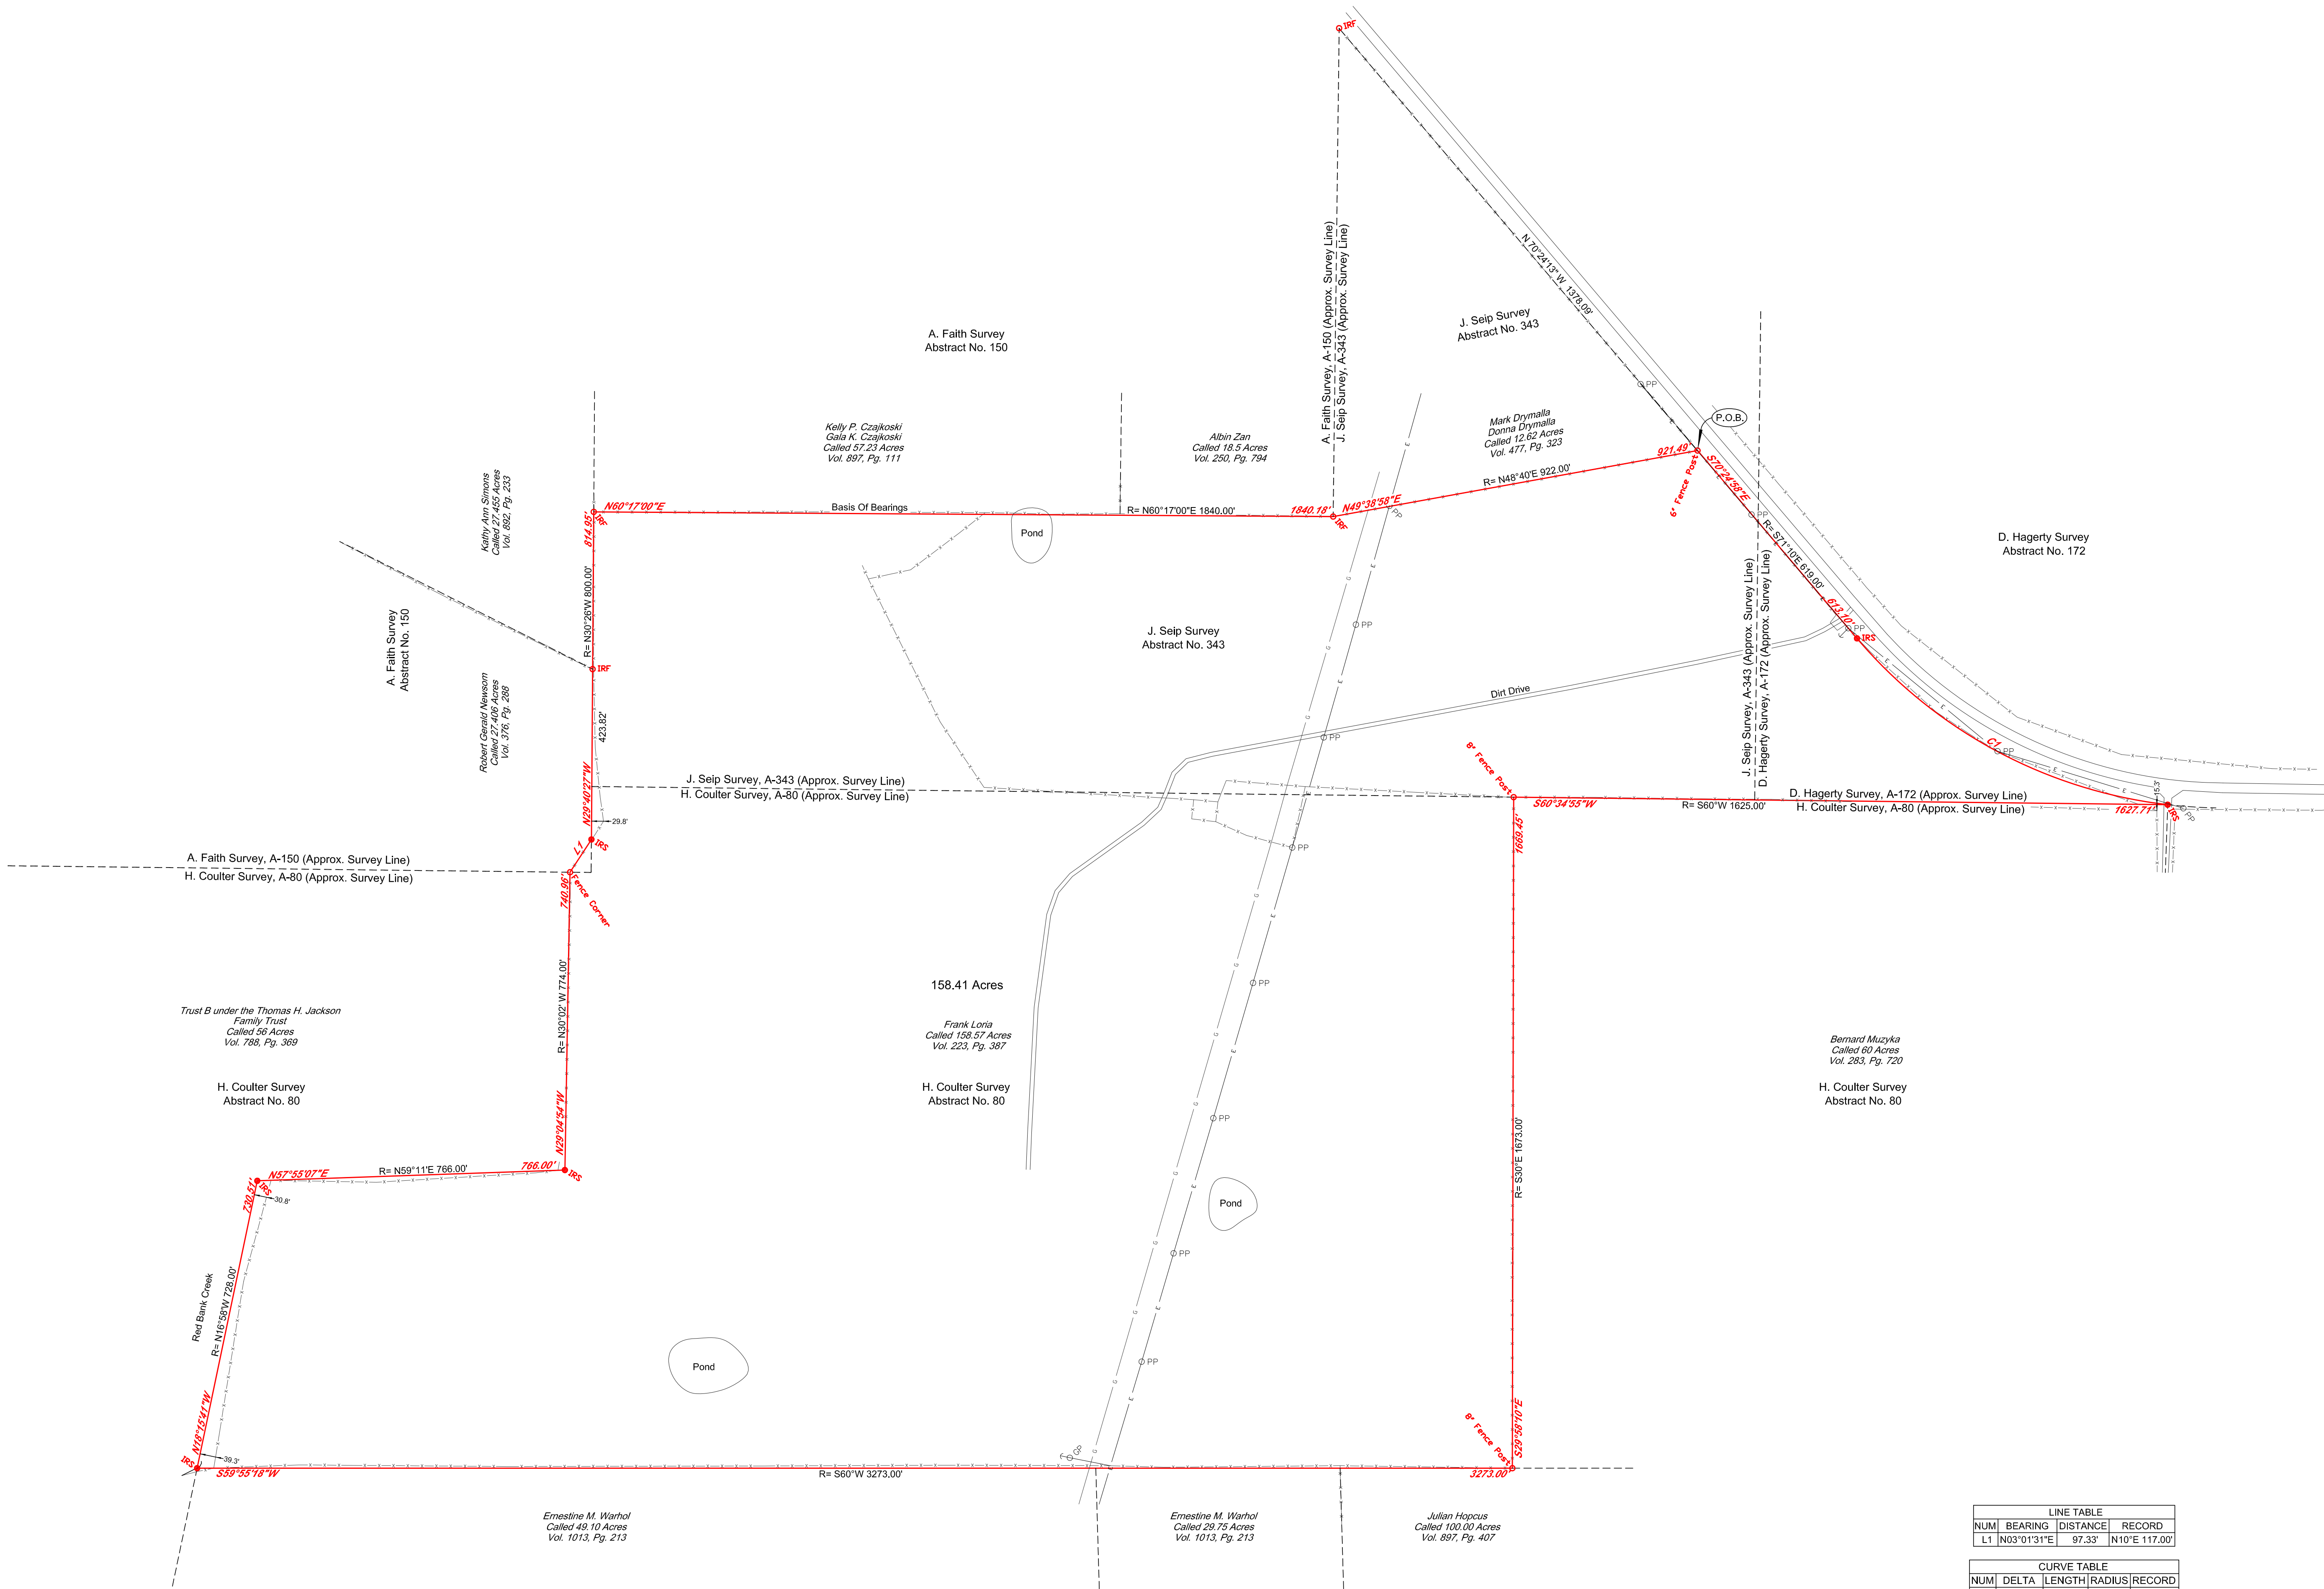

LINE TABLE			
NUM	BEARING	DISTANCE	RECORD
L1	N03°01'31"E	97.33'	N10°E 117.00'

CURVE TABLE			
NUM	DELTA	LENGTH	RADIUS
C1	43°00'44"	897.85'	1196.00'
LC: N88°04'40"E 876.91'			

Legend	
● IRS	Set 1/2" Iron Rod
○ IRF	Found Iron Rod
---	Wells
---	Abstract Line (Approximate)
---	Electric Line
---	Gas Pipeline (Approx. Location)
○ PP	Power Pole
○ GP	Guy Pole
R=	Record Measurement

I, Michael Cuzzo, certify that this survey represents the results of an original and true survey made by me or under my supervision during May 2012.

Michael Cuzzo, R.P.L.S. 5693

See attached fieldnotes Title information was not provided at the time of survey.

RAYMOND SURVEY & MAPPING
202 W. Brazos Street, Groesbeck, Texas 76642
rpls@embargo.com 254-729-5750

Drawn By: DKE
Chkd By: MC
Date: 05-08-2012
Job No. 651598/12-7846
Client Louie Greguk

Survey Plat of a 158.41 Acre Tract in the H. Coulter Survey, A-80, J. Seip Survey, A-343, A. Faith Survey, A-150 and D. Hagerty Survey, A-172, Robertson County, Texas.

© 2012 Raymond Survey & Mapping