

88°22'46"E
1/2" steel rod
SE 3370
Tract Eleven
202.736 Ac.
Purley


Point of Beginning
Fnd. 1/2" steel rod
Control Monument
See inset
game fence

5.0 Acres
Gene Wafford 170/21 DR.

Tract Twelve 102.47 Acres
Gates Ranch Vol. 239, pg. 367 D.R.

One Story Frame House
773 SE CR 3370
Winnabow, TX 75494

FRANKLIN COUNTY ROAD NO. 1163.48
SE 3370

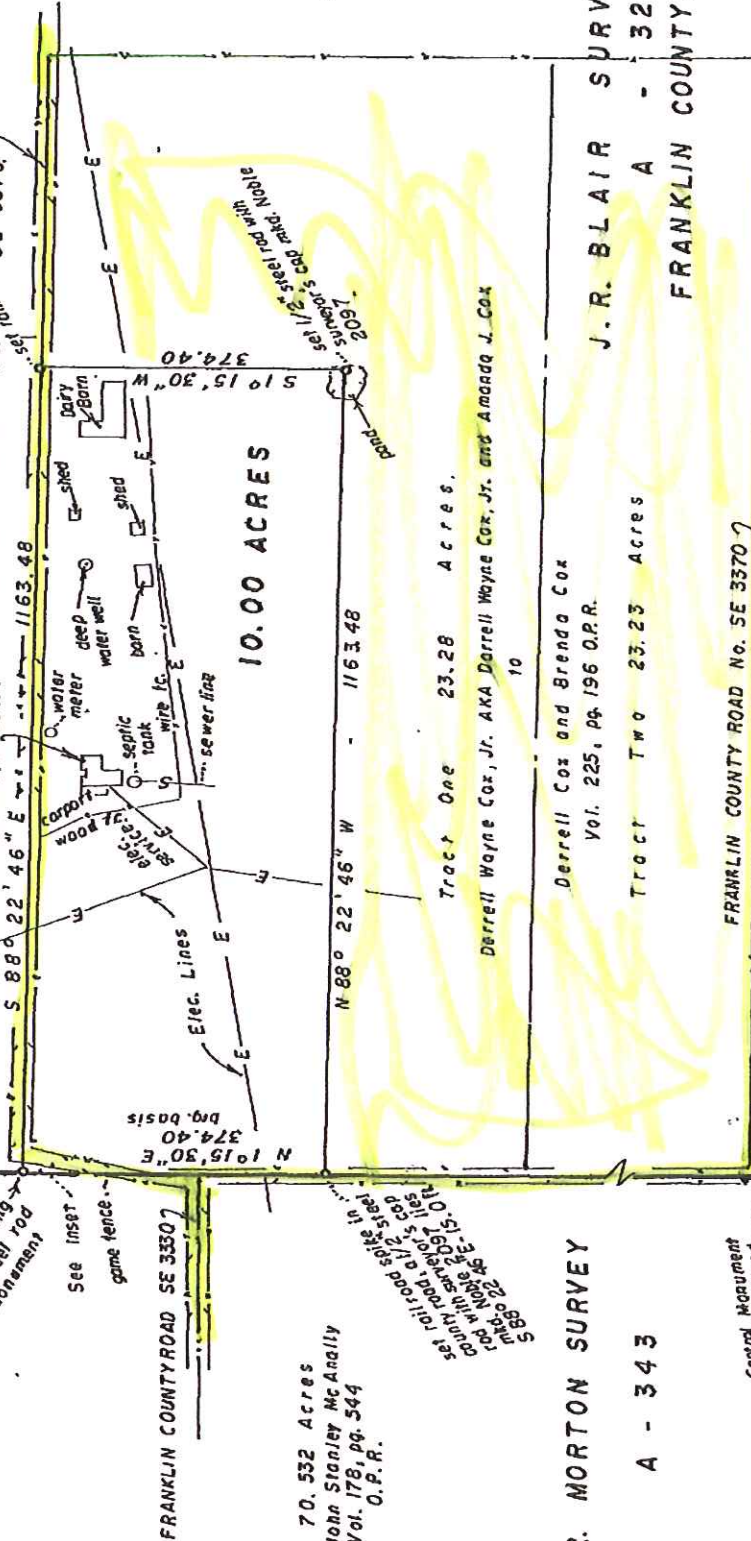

SCALE
1 inch = 200 ft.

70.532 Acres
John Stanley McAnally
Vol. 178, pg. 544
O.P.R.

N S E T
1/2" scale

R. MORTON SURVEY

A - 343

J. R. BLAIR SURVEY
A - 32
FRANKLIN COUNTY, TX

Control Monument
Fnd. 1/2" steel rod



I, Tom Noble, Registered Professional Land Surveyor No. 2097, do hereby certify that the plat hereon represents a survey made by me on the ground during the month of March, 2011.
Given under my hand and seal this 17th day of March, 2011.

Tom Noble
R.P.L.S. No. 2097