

RAVEN ROCKS		ROAD		DATA		CURVE		DATA	

Method: Boundary Survey
 1-31-90


STATE OF WEST VIRGINIA, County of Hampshire, ss. I, Clerk of said County, do hereby certify that the foregoing is a true and correct copy of the original of the same as the same is on file in the office of the Clerk of said County.

Attest: My hand and the Seal of said County, this 1st day of March, 1990.

Clerk of said County



DEEDS AND SURVEYS
 UNIT NUMBER 100
 SCALE 1"=100'

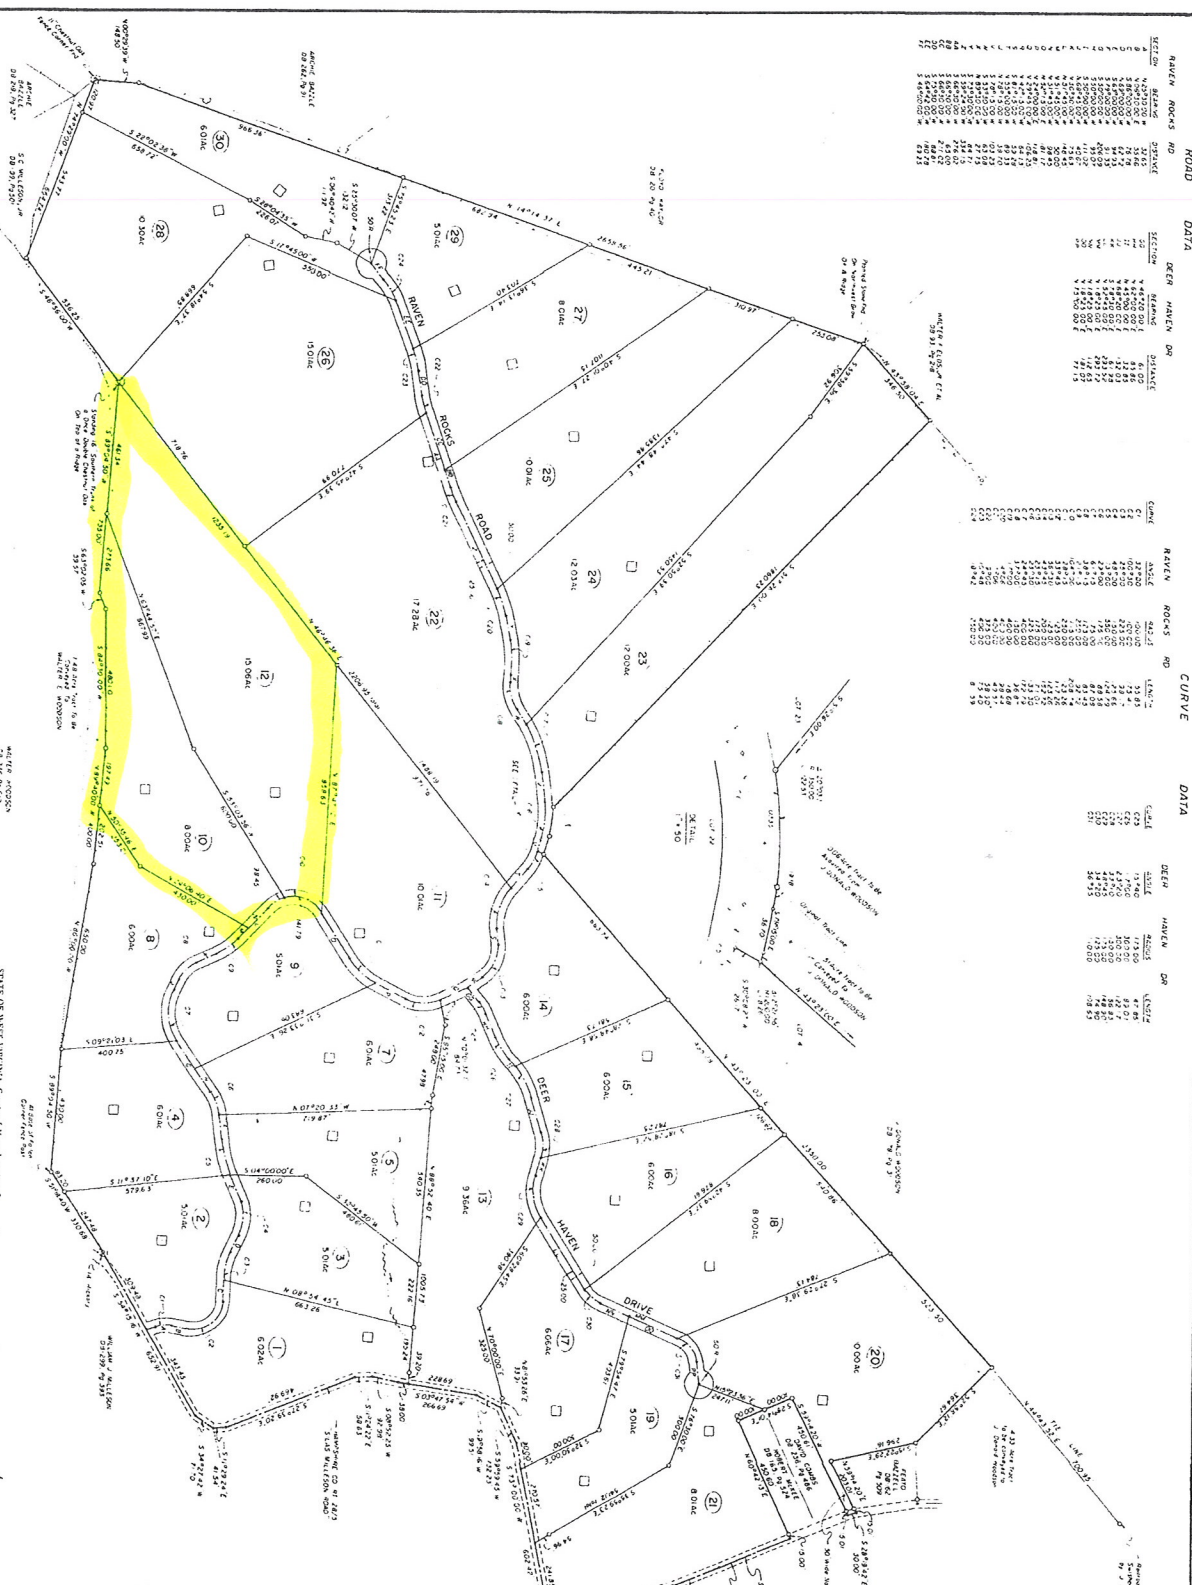

—PLAT OF SURVEY—
RAVEN ROCKS SUBDIVISION
 SPRINGFIELD DISTRICT, HAMPSHIRE COUNTY, WEST VIRGINIA
 TAX MAP 17, PARCEL 24.15
 237.27 ACRES

REFERENCE: DEED BOOK 310, PAGE 606




0140

