


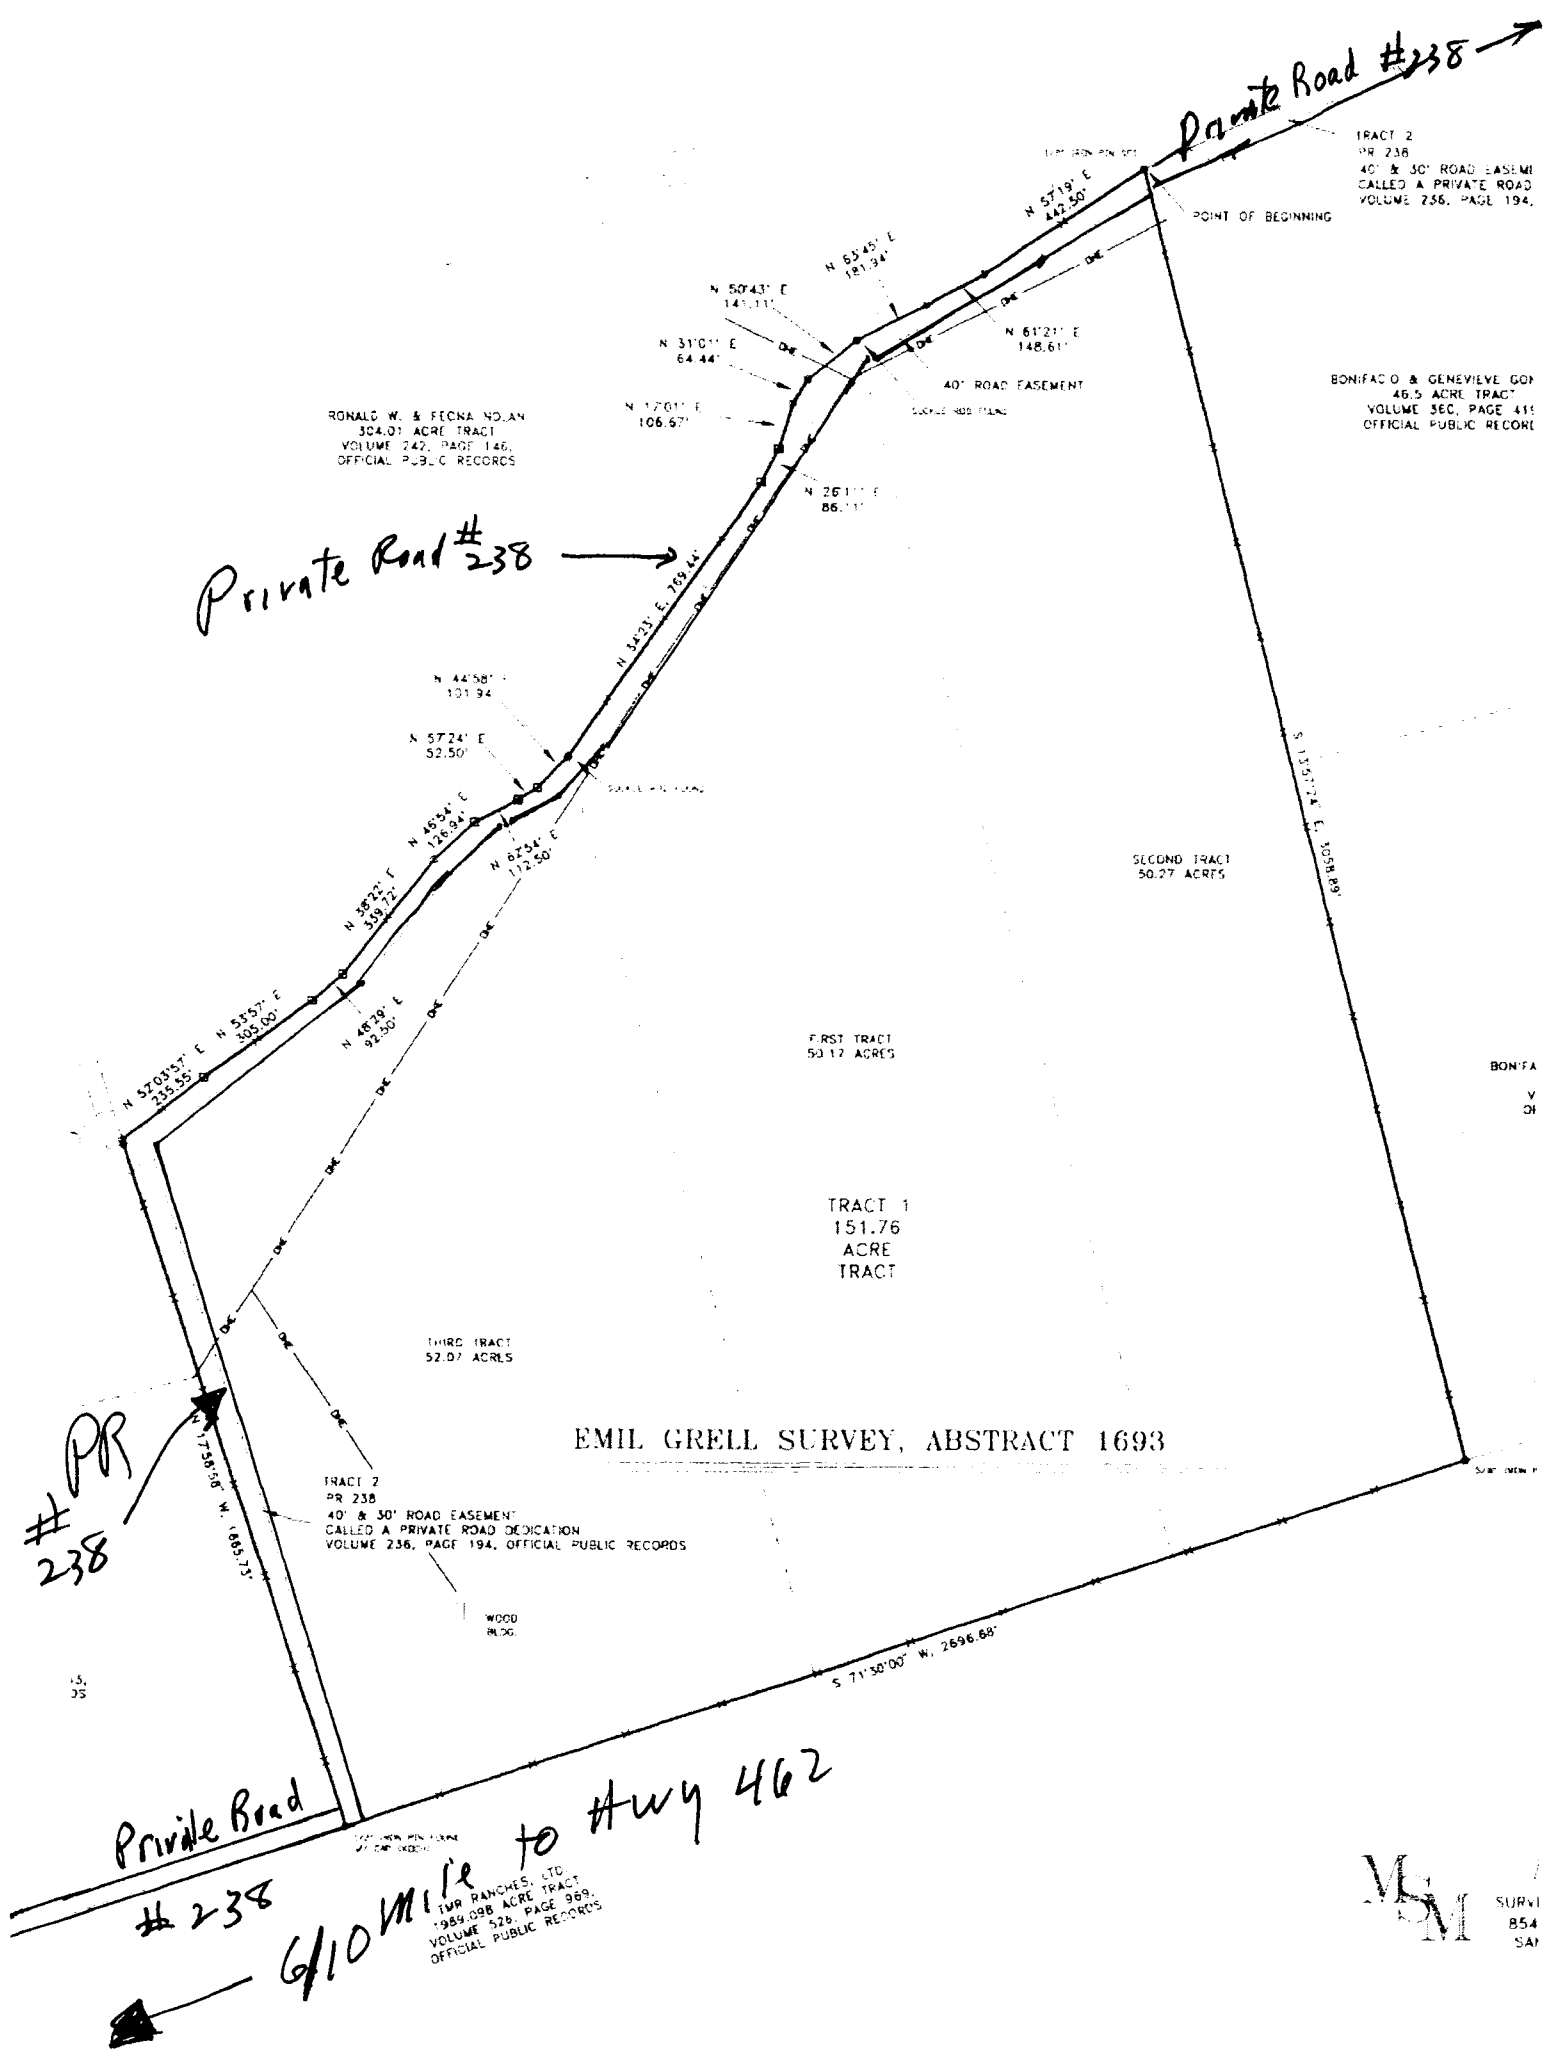

RONALD W. & FEONA NOLAN
304.01 ACRE TRACT
VOLUME 242, PAGE 146,
OFFICIAL PUBLIC RECORDS

TRACT 2
PR 238
40' & 30' ROAD EASEMENT
CALLED A PRIVATE ROAD
VOLUME 236, PAGE 194,

BONIFACIO & GENEVIEVE GOY
46.5 ACRE TRACT
VOLUME 360, PAGE 411
OFFICIAL PUBLIC RECORD

FIRST TRACT
50.17 ACRES

TRACT 1
151.76
ACRE
TRACT

THIRD TRACT
52.07 ACRES

TRACT 2
PR 238
40' & 30' ROAD EASEMENT
CALLED A PRIVATE ROAD DEDICATION
VOLUME 236, PAGE 194, OFFICIAL PUBLIC RECORDS

EMIL GRELL SURVEY, ABSTRACT 1693

WOOD
ROAD

BONIFA
V
OH

TWP RANCHES, LTD.
1984.098 ACRE TRACT
VOLUME 528, PAGE 969,
OFFICIAL PUBLIC RECORDS

MSM SURVI
854
SAI