



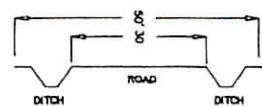


RICHLAND CHAMBERS RESERVOIR

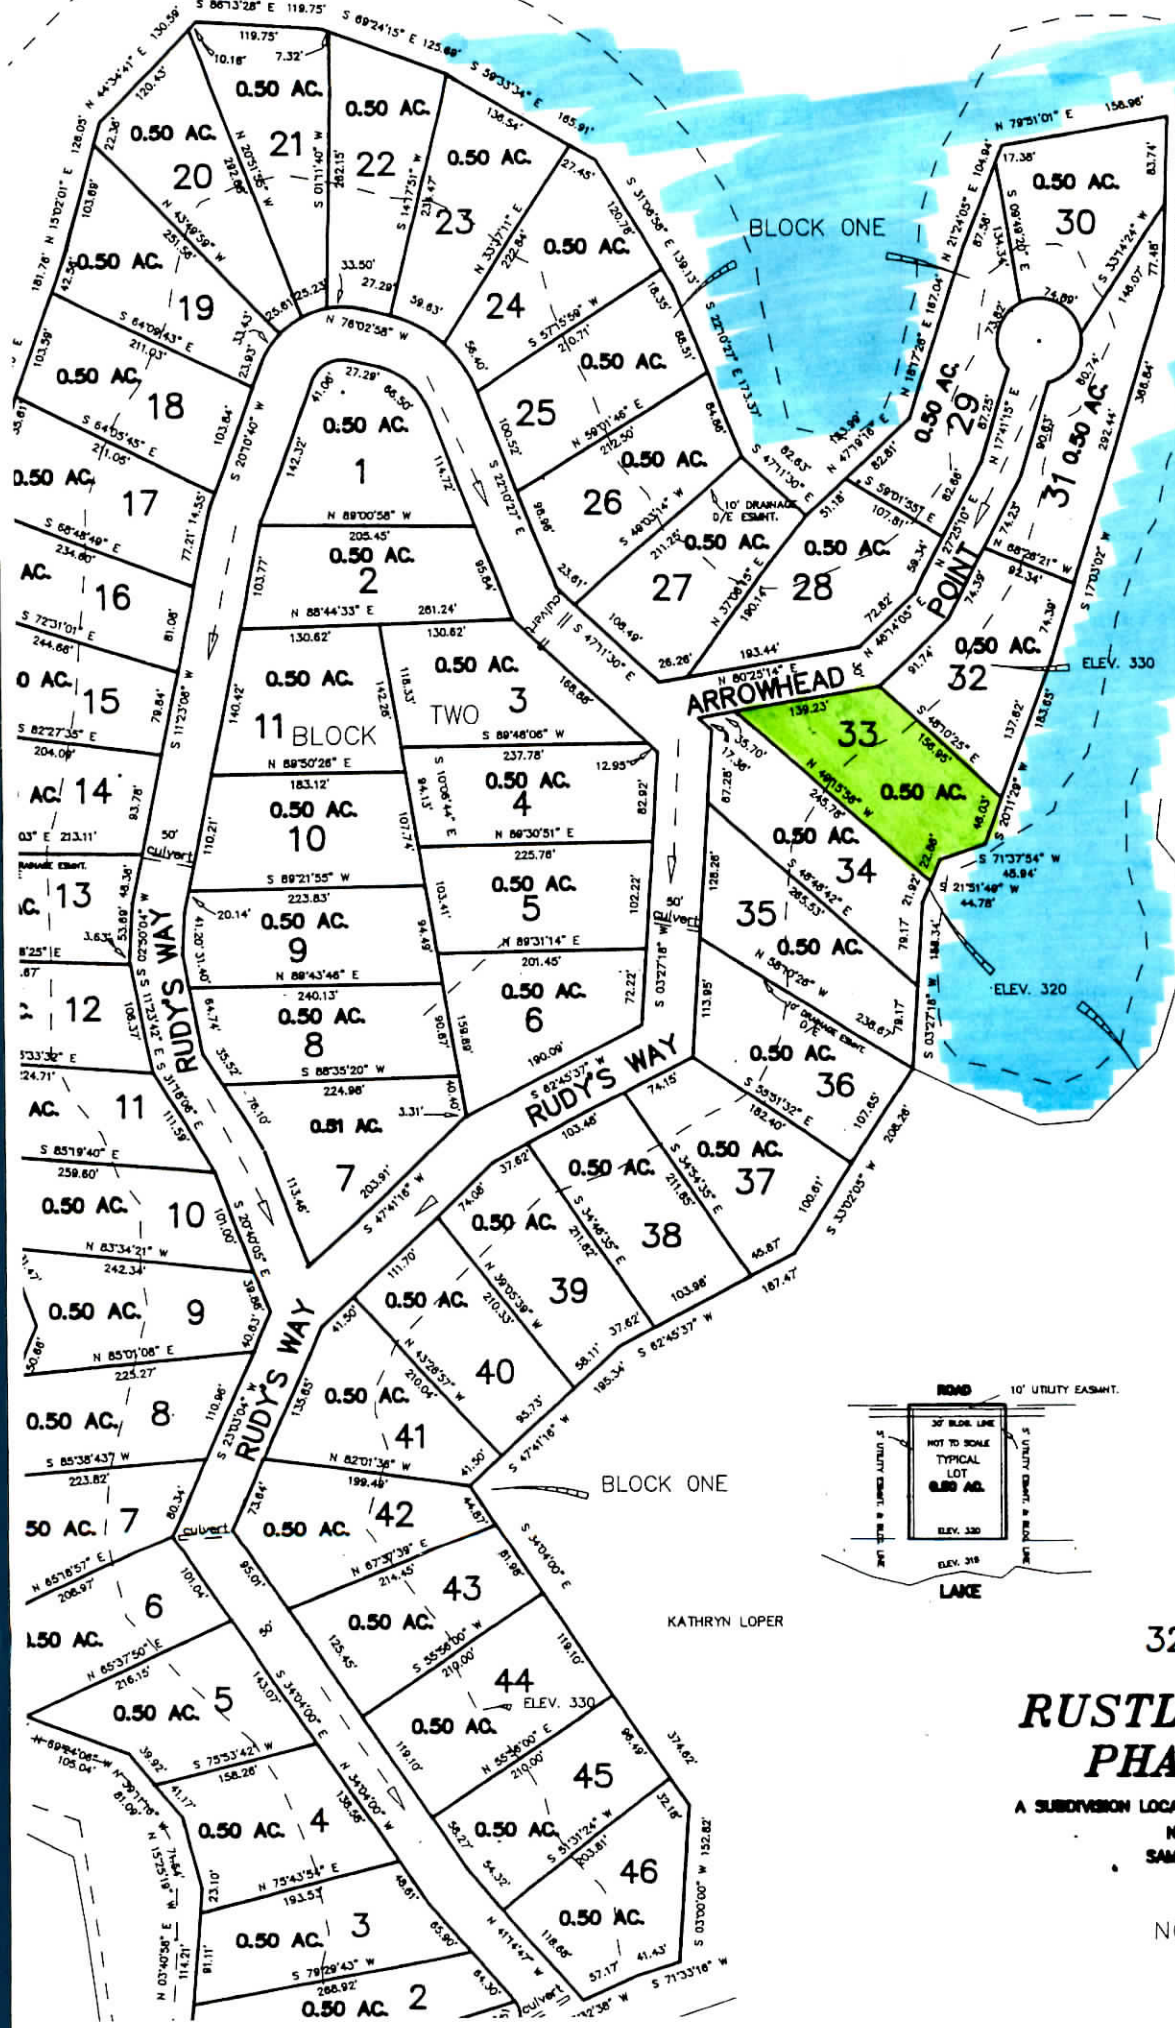

NOTES:

1. BUILDING LINES: FRONT - 30' SIDE - 5'
2. 10' DRAINAGE ESMNTS AS SHOWN ON PLAT AS D/E 5' ON EACH LOT LINE AS SHOWN.
3. UTILITY ESMNT.: FRONT - 10' SIDE - 5' BACK - 5' OFF WATER
4. SEPTIC TANKS WILL PROVIDE SEWER SERVICE FOR PROPERTY OWNERS PROVIDED BY LOT OWNER

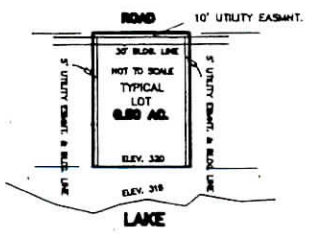

KATHRYN LOPER

32.993 ACRES

# RUSTLING OAKS PHASE TWO

A SUBDIVISION LOCATED ON RICHLAND CHAMBERS RESERVOIR  
HARRIS COUNTY, TEXAS  
SAMUEL MOORE SURVEY A-882

FINAL PLAT

NOVEMBER 1, 1990