

Col 326 696 AC.
Harry Donald Nicholson, Sr.
and Margaret L. Nicholson
10
Texas Land & Lohse, LTD
7-28-2005 1770/584


FUTURE DEVELOPMENT PHASE

PHASE

ROBERT CARADINE SURVEY, A-139

0 175

Lagoon

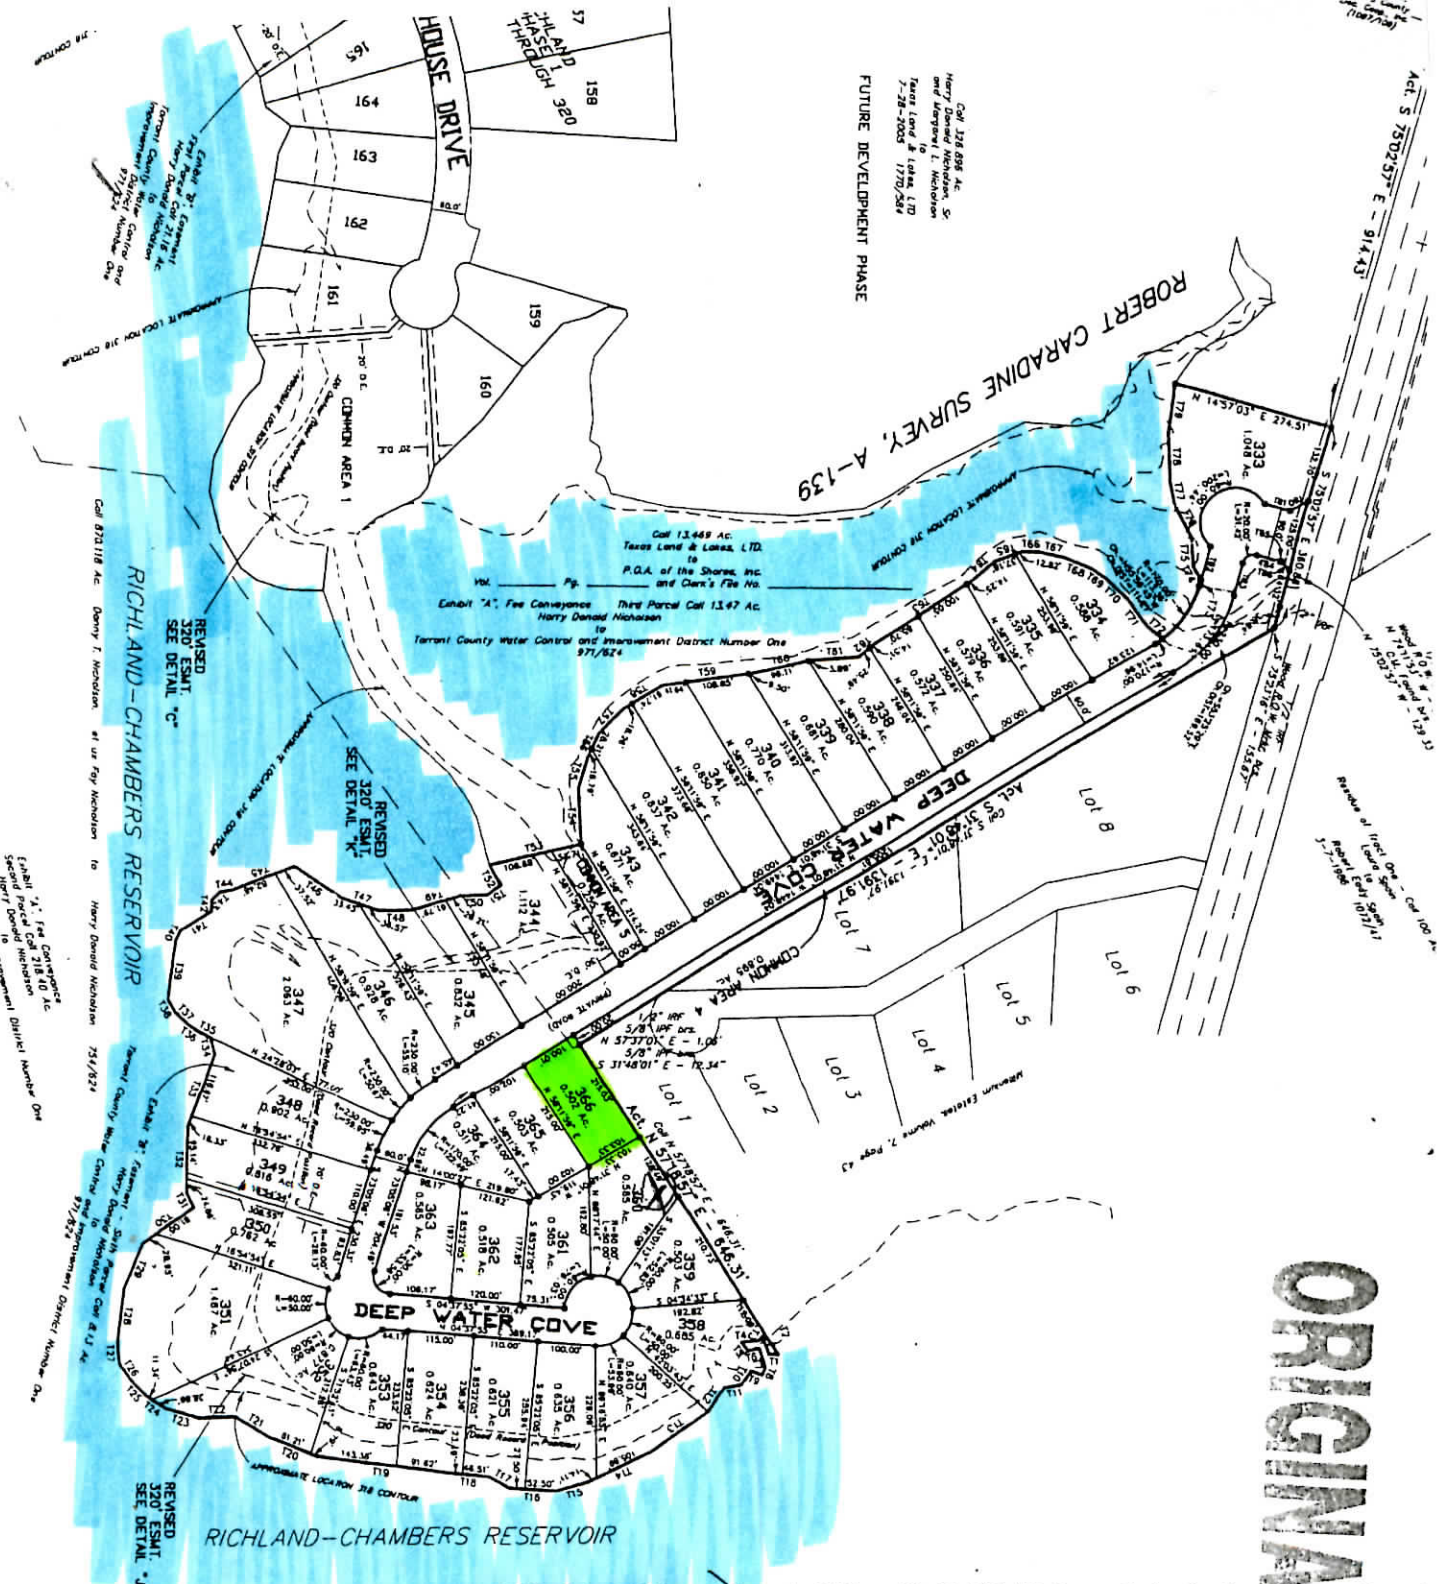

RICHLAND-CHAMBERS RESERVOIR

RICHLAND-CHAMBERS RESERVOIR

ORCA

[illegible]

James H. Bailey
 AUTHORIZED REPRESENTATIVE
 FARMERS REGIONAL WATER DISTRICT

a. Denotes 1/2" Iron Rod Set unless otherwise noted. Iron Rod has 320 ft. contour per original survey of Richland-Chambers. The 320 ft. contour was not established by elevations observed survey. 1/2" Iron Rods set along the revised 320 ft. contour.

The bearing hereon were oriented to the "Texas Coordinate S in compliance with Art. 5300a of V.A.T.S. (NAD 83). CONVEYER

NO EFFORT WAS MADE TO LOCATE POSSIBLE GAS PIPELINES AND NO UTILITIES IN THIS DEVELOPMENT OTHER THAN AS NOTED AND S BOUNDARY SURVEY FOR TEXAS LAND & LAKES, LTD.