


STATEN/YEAGER MINOR PLAT AND DESCRIPTIONS

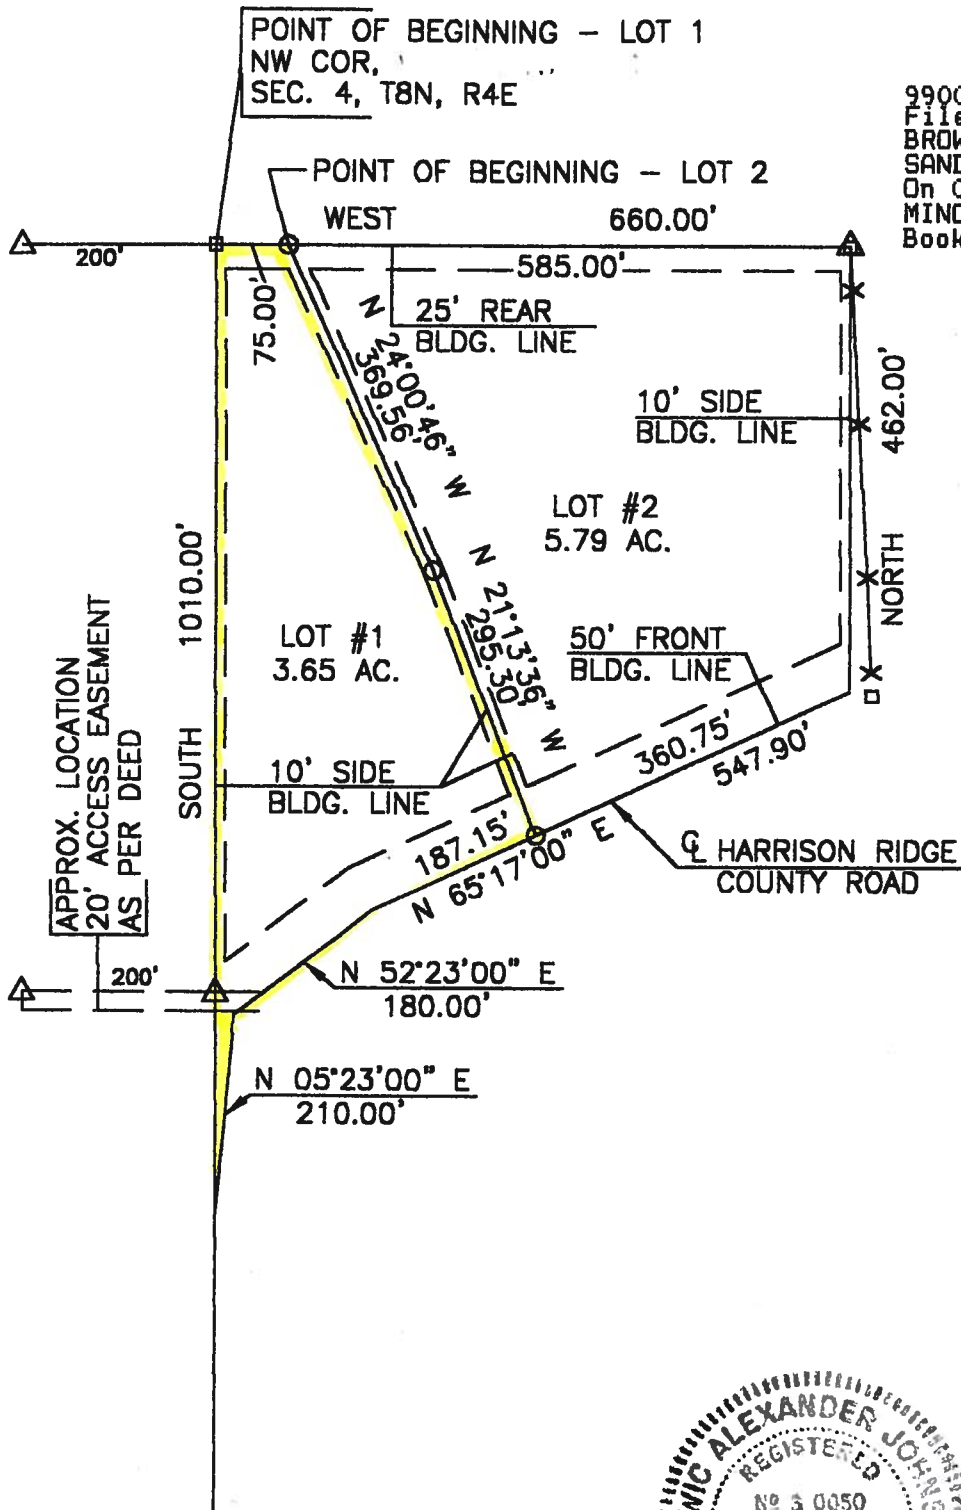


9900001334
Filed for Record in
BROWN COUNTY, IN
SANDY CAIN
On 03-17-1999 At 01:01 pm.
MINOR PLAT 19.00 MP4 2
Book OR Vol. 14 Pg. 1472 - 1476

LEGEND

- FOUND 5/8" REBAR
- SET 5/8"x30" REBAR
- △ FOUND STONE
- * * FENCE



I, ORWIC ALEXANDER JOHNSON, HEREBY CERTIFY THAT I AM A LAND SURVEYOR LICENSED IN ACCORDANCE WITH THE LAWS OF THE STATE OF INDIANA. THAT THE ABOVE DRAWING AND DESCRIPTION WAS PREPARED UNDER MY SUPERVISION FROM THE NOTES OF A FIELD SURVEY, AND THAT TO THE BEST OF MY KNOWLEDGE CORNERS WERE SET AS SHOWN.

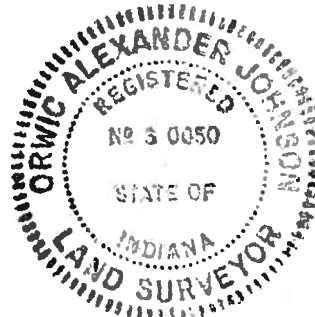

Orwic Alexander Johnson 12/31/98
ORWIC ALEXANDER JOHNSON RLS S-0050

columbus surveying and engineering, p.c.

ORWIC A. JOHNSON P.E.-L.S. President
p.e. lic. 1171, indianapolis, indiana 47223-1171
ph. (312) 372-0888

98104