


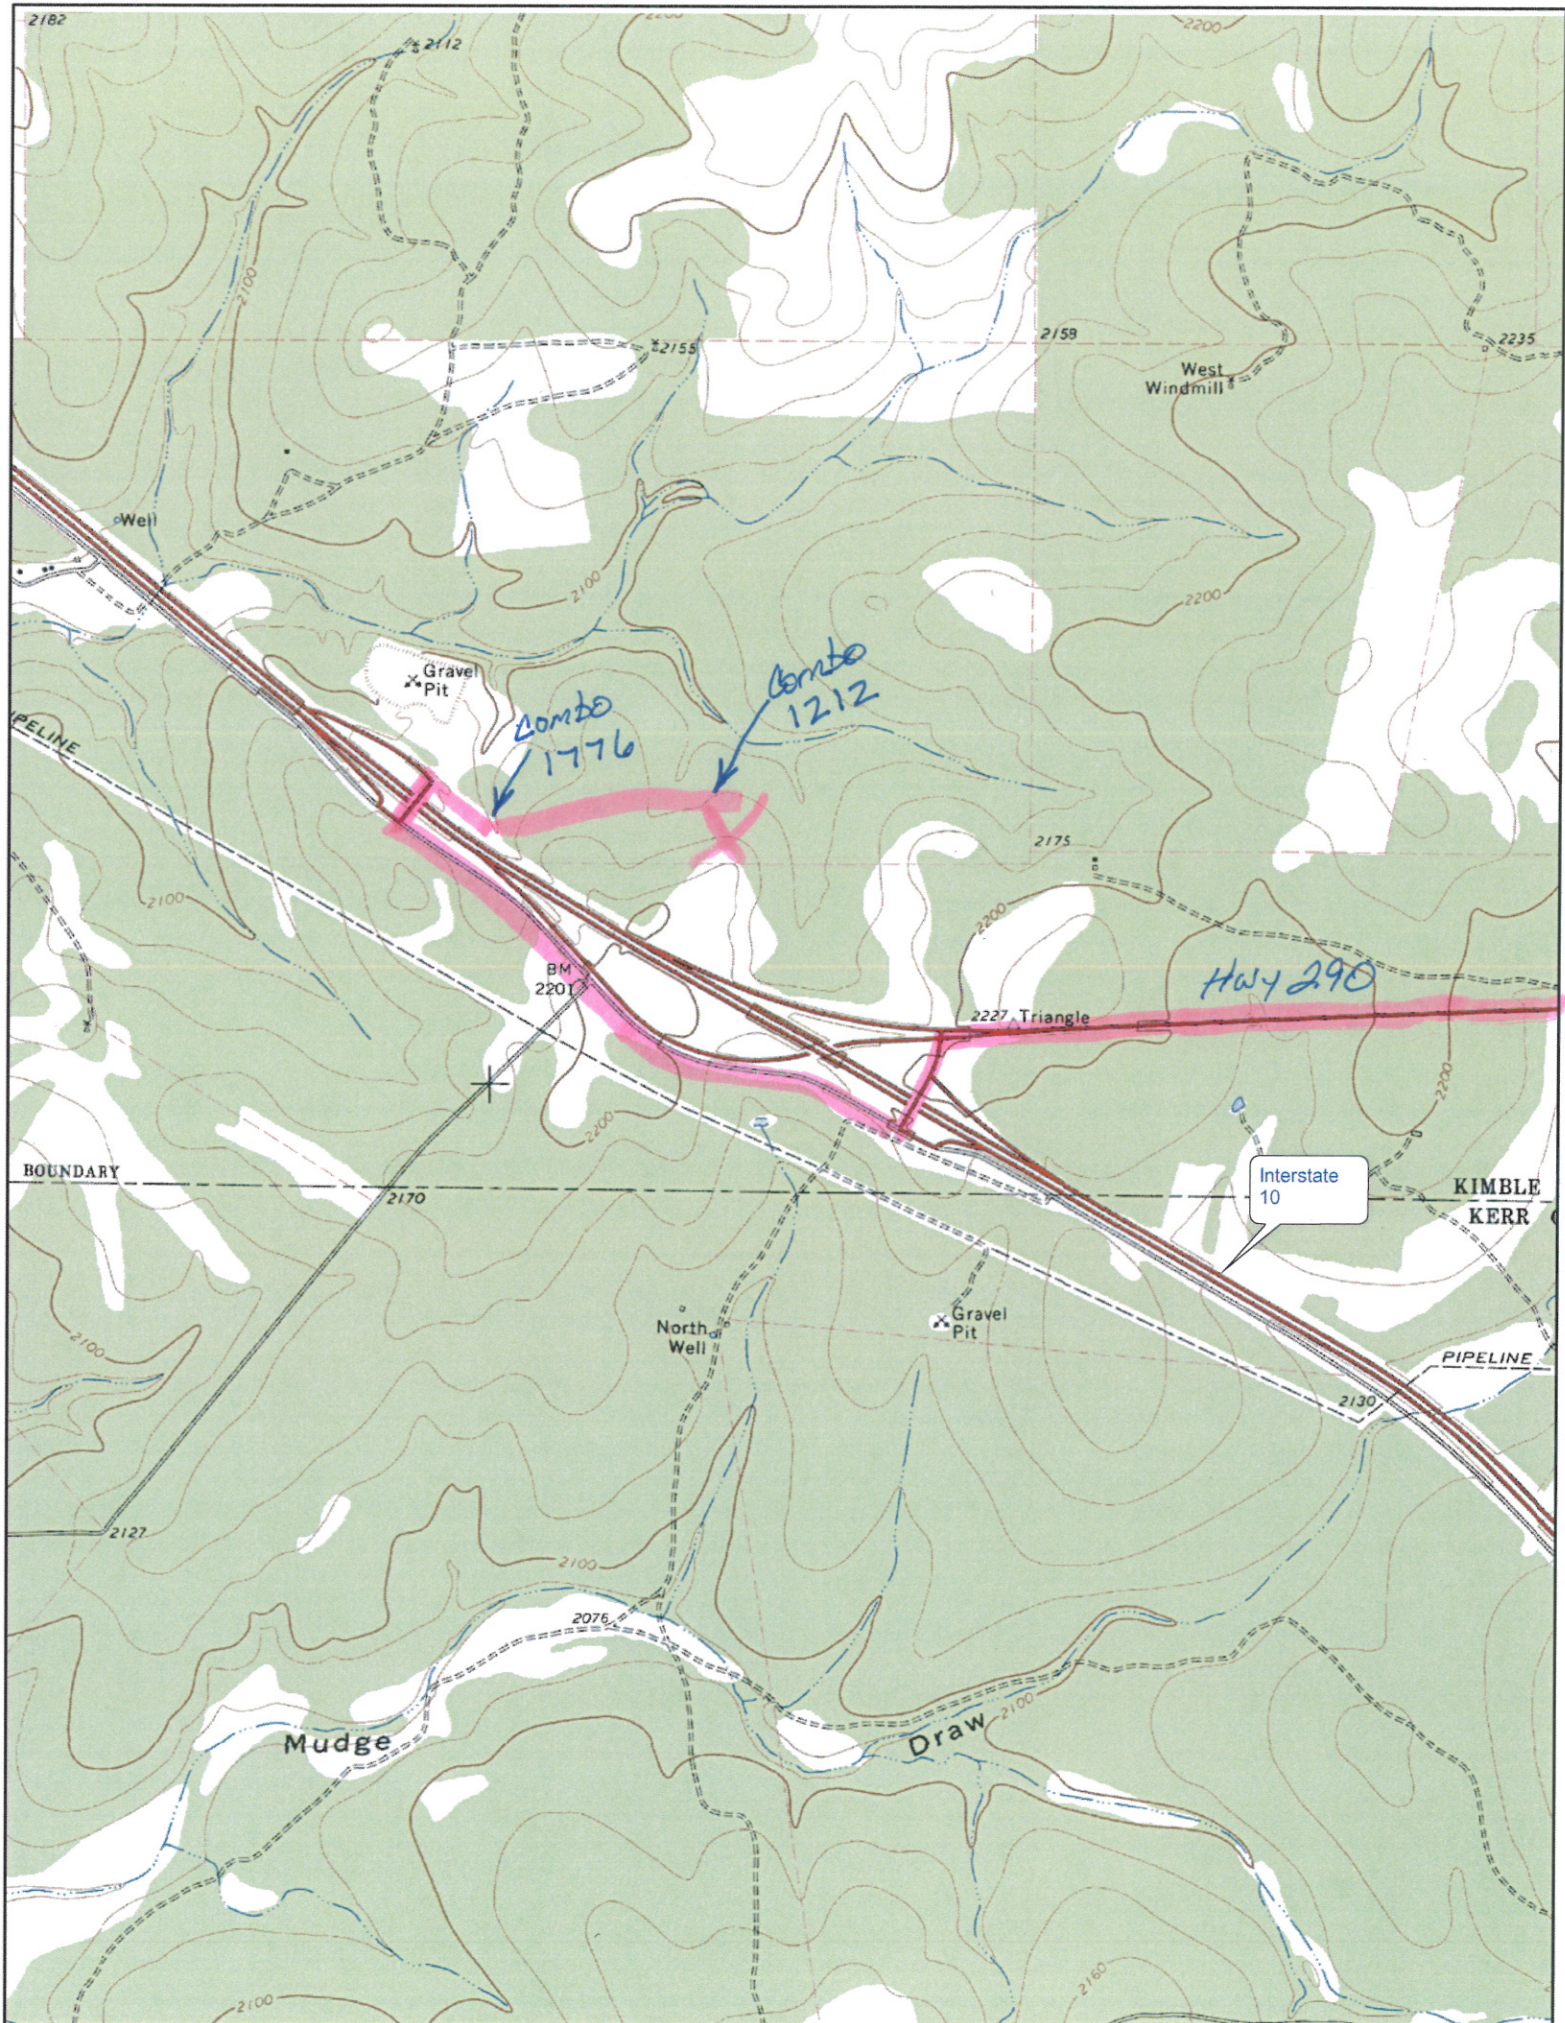

SURVEY NO. 112
C.B. & S.A. Ry. CO.
4-1831

gate Combo
1776
STAPP ROAD
60' WIDE ROAD EASEMENT

FOUND 3/8" IRON STAKE
IN ROCK MOUND

1

68.05 ACRES

34

57.52 ACRES

33

52.86 ACRES

2

57.93 ACRES

21

52.54 ACRES

22

54.20 ACR

SURVEY NO. 111
C.B. & S.A. Ry. CO.
4-1830

3

51.95 ACRES

20

52.55 ACRES

19

51.97 AC

4

56.96 ACRES

5

Sohn Allen
50.00 ACRES

6

54.04

Sohn Allen

Manor's
Siphon's

High Fence

gate
Combo
1212

Sohn Allen

Sohn Allen