


LINE	BEARING	DISTANCE
L1	N 89°34'43" E	13.41'
L2	S 05°01'36" W	41.45'
L3	S 03°30'31" E	191.74'
L4	S 00°10'04" E	193.86'
L5	S 00°13'42" W	382.90'
L6	S 00°48'17" E	200.97'
L7	S 00°25'21" E	217.24'
L8	S 00°07'43" W	280.06'
L9	S 00°28'24" E	265.98'
L10	S 00°26'03" E	244.44'
L11	S 01°16'26" E	136.74'
L12	S 05°53'27" E	172.34'
L13	S 88°41'51" W	13.24'
L14	N 02°25'51" E	38.27'
L15	N 12°56'12" W	76.25'
L16	N 05°40'53" E	88.57'
L17	N 19°04'34" E	133.05'
L18	N 27°02'01" W	129.31'
L19	N 32°07'37" W	107.25'
L20	N 18°18'14" W	138.99'
L21	N 14°54'27" W	81.54'
L22	N 46°10'09" E	147.04'
L23	N 06°41'19" W	119.65'
L24	N 06°50'41" E	178.73'
L25	N 37°32'19" W	67.00'
L26	N 27°43'17" E	202.46'
L27	N 20°04'48" E	186.00'
L28	N 28°40'09" E	279.23'
L29	N 12°42'06" E	146.59'
L30	N 13°36'13" E	208.83'
L31	N 02°44'23" E	150.29'
L32	S 08°28'34" W	288.46'
L33	S 08°28'34" W	200.09'
L34	S 81°31'26" E	200.00'
L35	S 08°28'34" W	200.16'
L36	N 81°30'09" W	200.00'
L37	N 49°30'24" E	52.90'

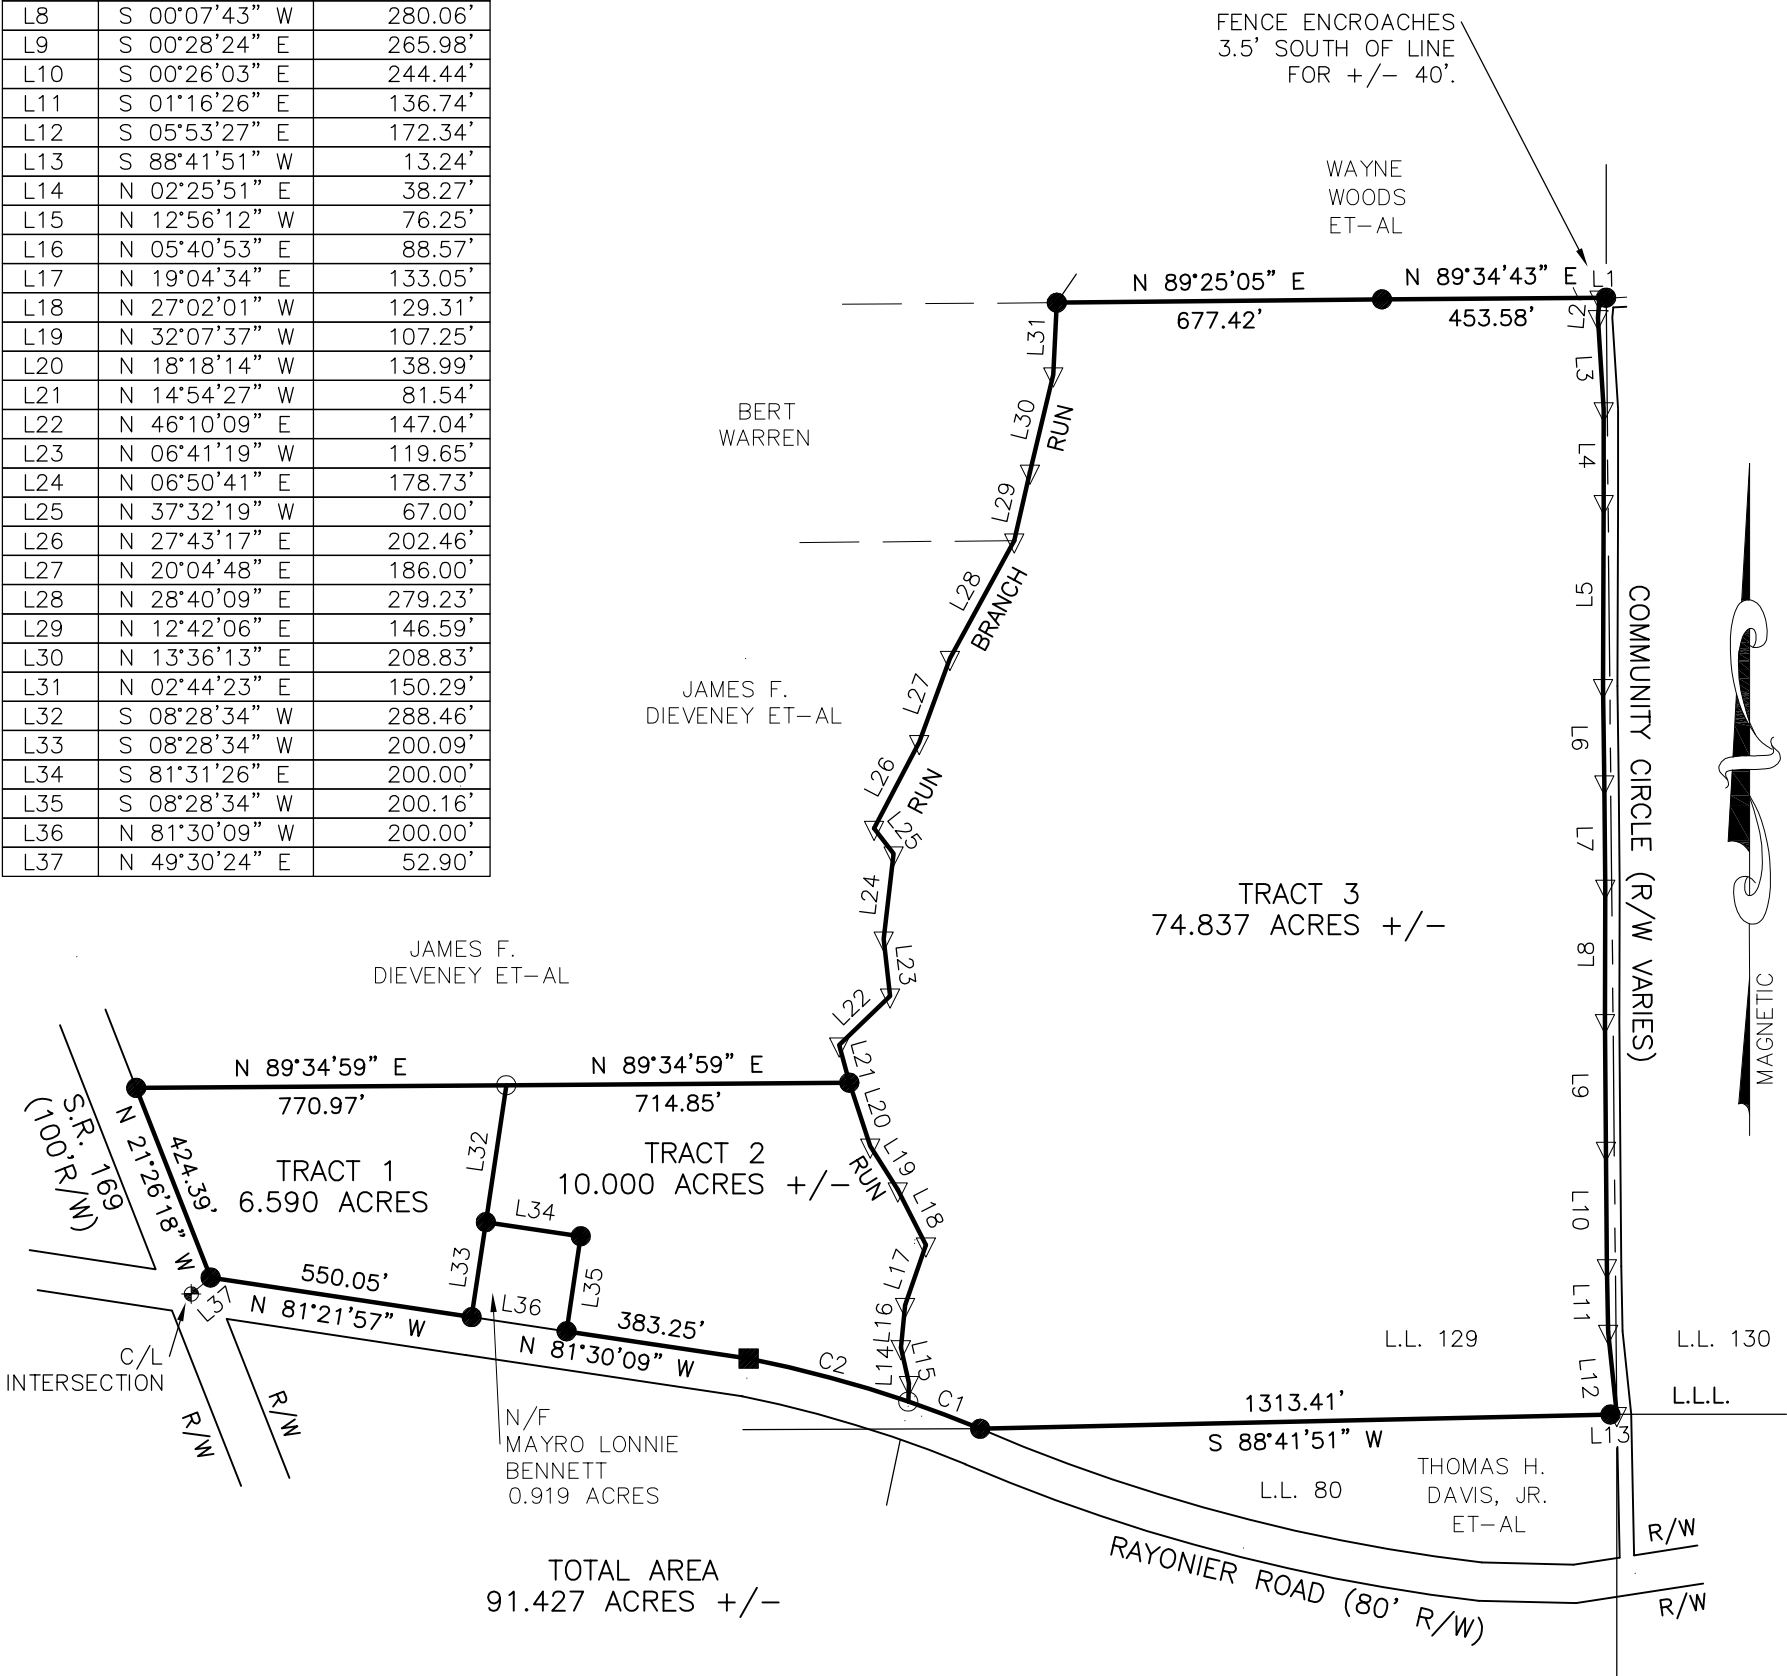


CURVE	RADIUS	ARC LENGTH	CHORD LENGTH	CHORD BEARING	DELTA ANGLE
C1	2573.59'	160.28'	160.25'	N 69°16'18" W	03°34'06"
C2	2573.59'	344.82'	344.56'	N 74°53'39" W	07°40'36"

PLAT REVISED 11/18/2010

REFERENCE PLAT BY CHARLES JOHNSON DATED 03/28/2007.
AREA MAY VARY DUE TO RUN OF BRANCH.


SURVEYOR'S NOTES:

- Any certification expressed or implied herein applies only to the individual(s), association(s), agency(s), and/or corporation(s) explicitly listed.
- Tomberlin and Associates and the Land Surveyor whose seal is affixed hereto do not guarantee that all easements which may affect this property are shown.

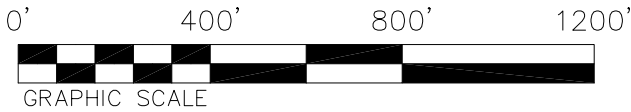

SURVEY FOR:

HUGH THOMPSON

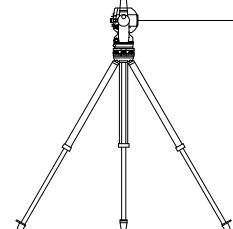SURVEY DATE: 09/07/2010	LAND LOT 129	LAND DIST: 3rd	G.M.D. N/A	COUNTY: WAYNE	CITY: N/A
STATE OF GEORGIA					
 <i>ANDREW C. TOMBERLIN</i> & <i>ASSOC.</i> 564 MOODY-ALTMAN ROAD BAXLEY GEORGIA 31513 PH.(912)-367-6823 or FAX(912)-367-0399 <i>ANDREW C. TOMBERLIN, GEORGIA R.L.S. #3160</i> 					

EQUIPMENT USED: NIKON DTM-352
FIELD WORK BY: A.C.T.
ERROR OF CLOSURE: 1 IN 16,353
ADJUSTMENT: COMPASS
PLAT CLOSURE: 1 IN 100,000+
PLAT BY: A.C.T.
FIELD BOOK: CE
JOB REF. AT10108

- IRON PIN SET
- IRON PIN FOUND
- CONC. MARKER SET
- CONC. MARKER FOUND
- ▽ NO CORNER SET/FOUND