


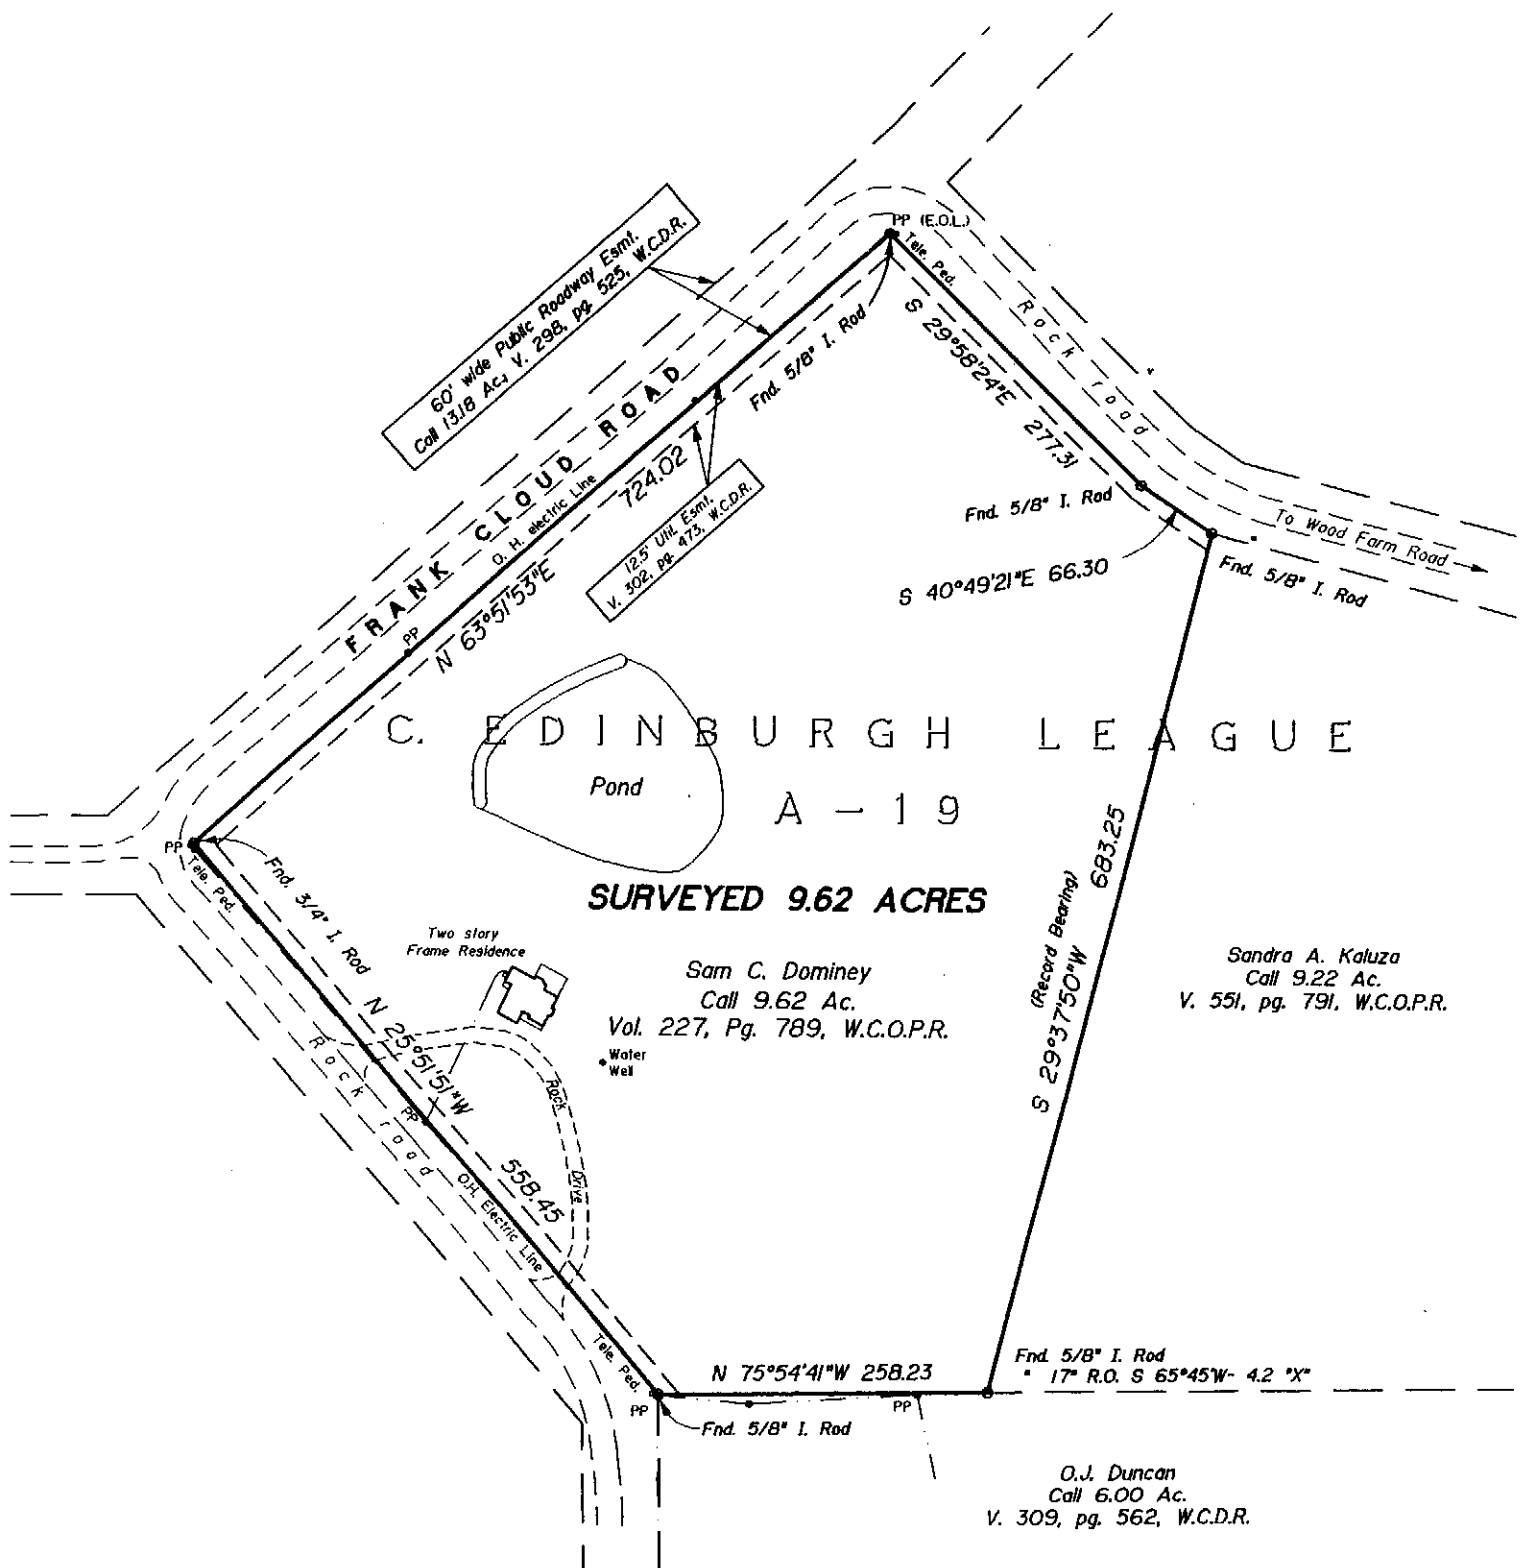


SELLER: Sam C. Dominey
 BUYER: Justin Colter Fuller et ux, Tara Louise Fuller

NOTES:
 1. Bearings hereon are based on a record bearing of S 29°37'50"W on the east line of the Sam C. Dominey called 9.62 acre tract described in Vol. 227, pg. 789, Official Public Records of Walker County, Texas.

I, J.S. Moorer, certify that this plat represents a survey made on the ground under my supervision and that corners and monuments are as shown. This property is within Zone C according to F.E.M.A. Flood Insurance Rate Map, Community-Panel 481042 0007B dated May 1, 1987.

December 19, 2006

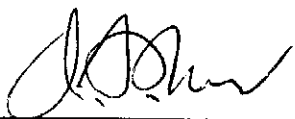Signed 
 J.S. Moorer
 Reg. Prof. Land Surveyor No. 1572



Tara L. Fuller
John of the



PLAT OF SURVEY OF
SAM C. DOMINEY 9.62 AC. TRACT
C. EDINBURGH LEAGUE, A-19
WALKER COUNTY, TEXAS

DECEMBER 2006
 SCALE 1"= 150 FEET

MOORER & WOODS, INC.
 Reg. Prof. Land Surveyors
 P.O. Box 981
 Huntsville, Texas 77342

06139