


SURVEY PLAT

109.15 ACRES - BANDERA COUNTY, TEXAS

102.35 ACRES - EL PASO IRRIGATION CO. SUR. NO. 384 1/4, ABS. NO. 135
6.80 ACRES - P. R. GARNER SUR. NO. 237, ABS. NO. 793

This Survey Is Acknowledged By:
Noel S. Smith
Bullie S. Smith

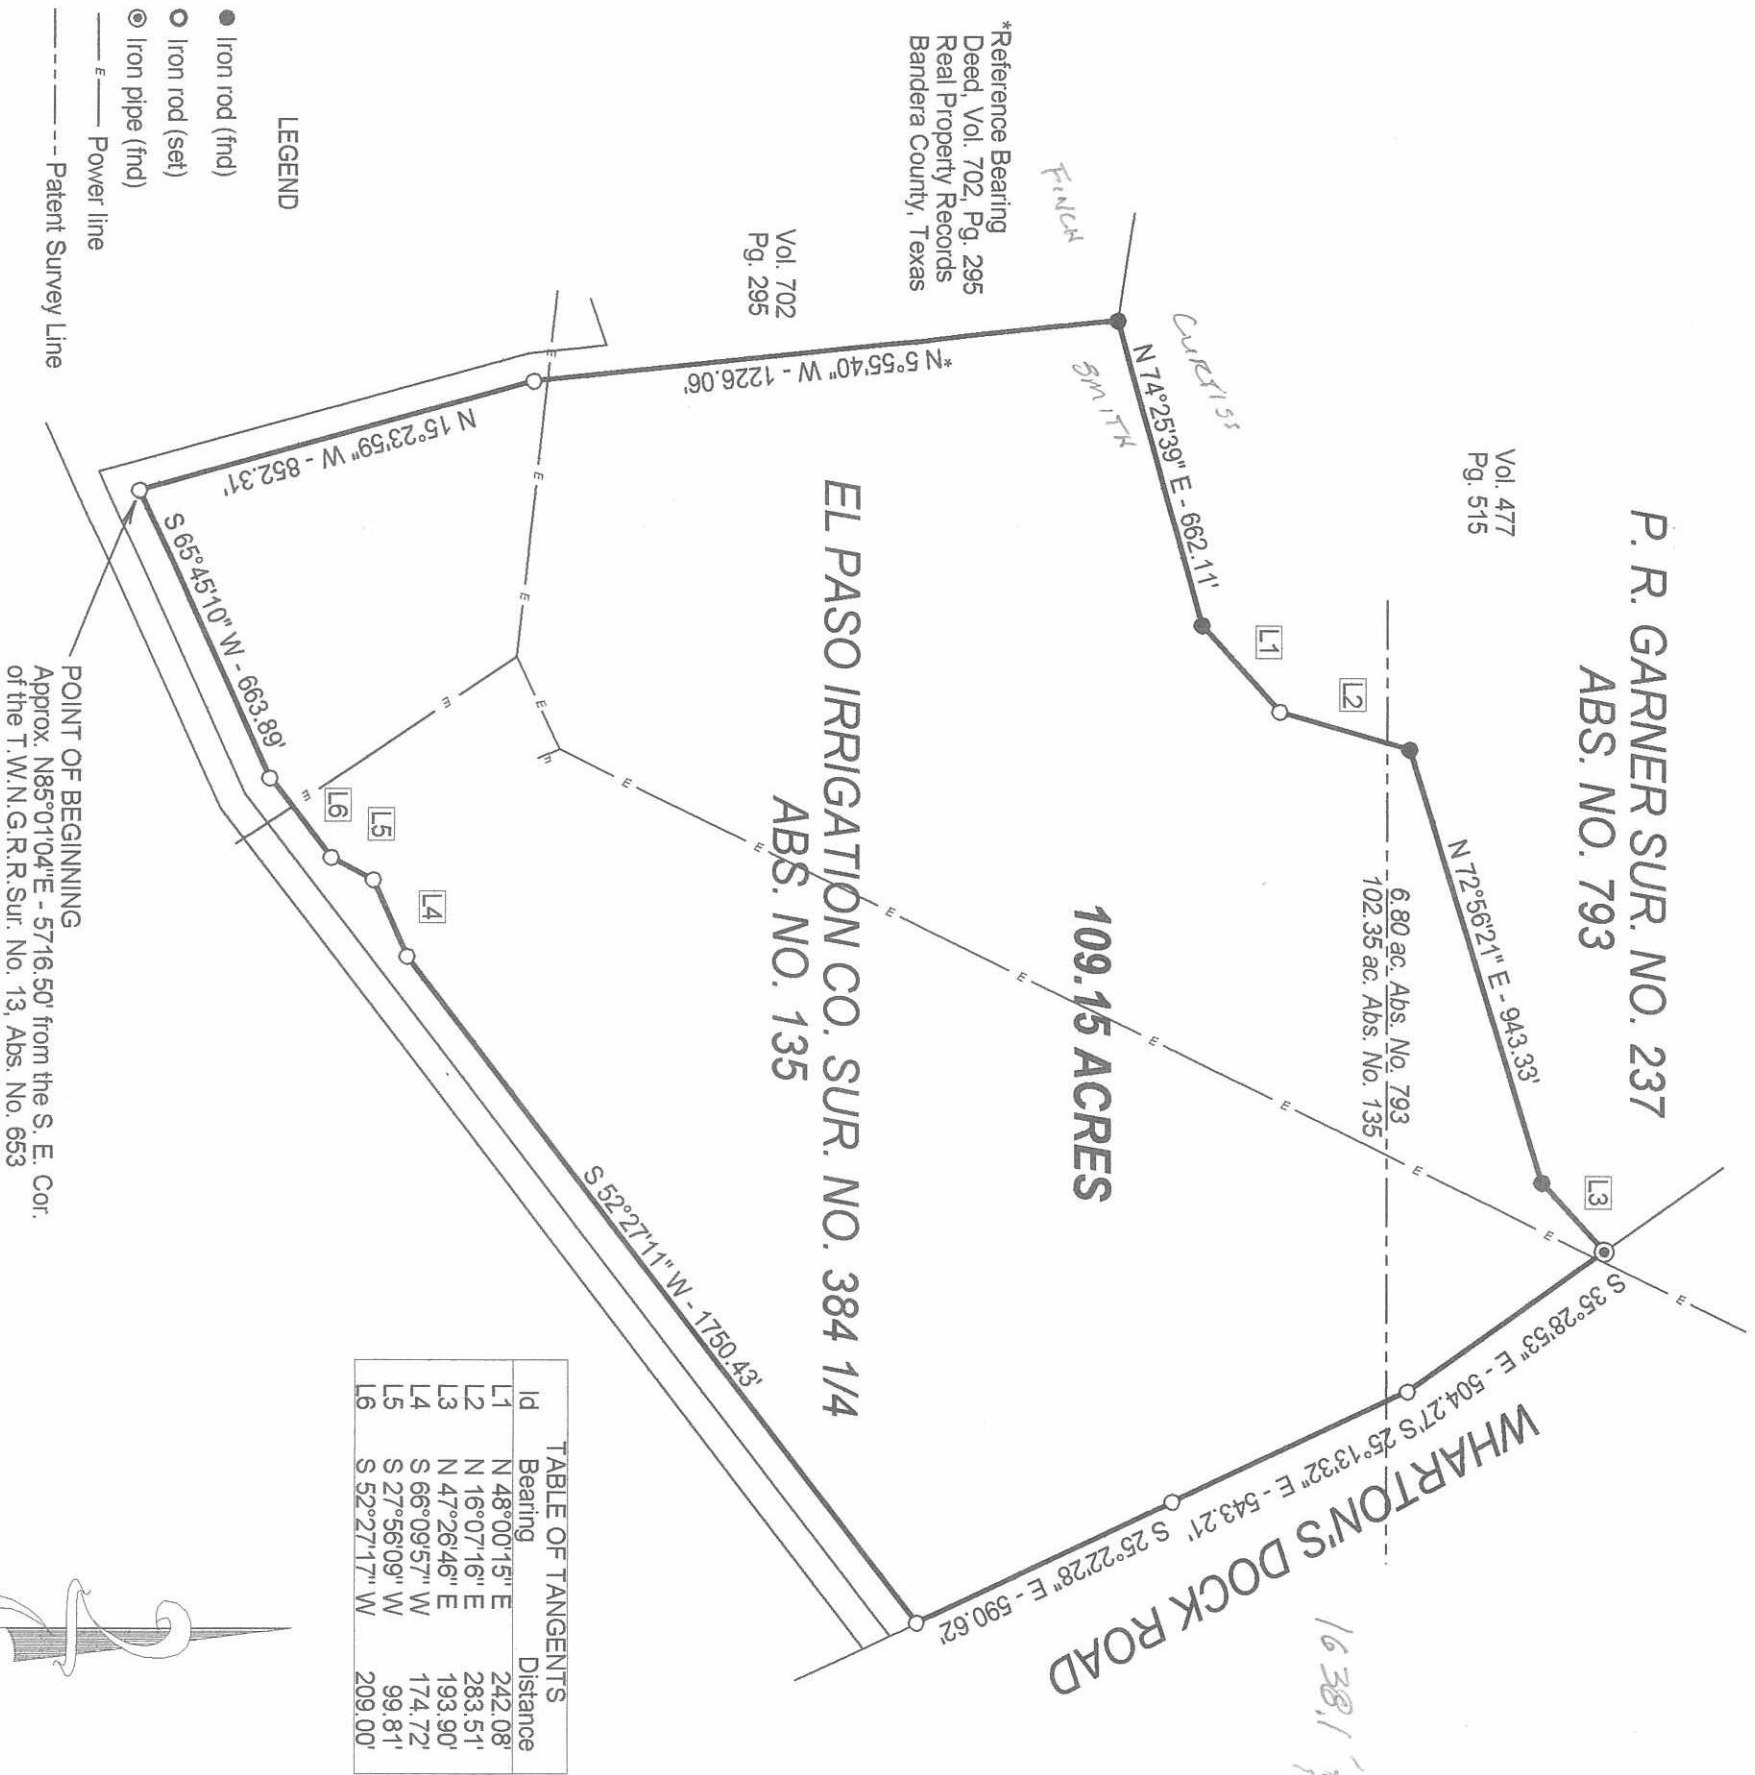

I hereby certify that this survey was made on the ground and that this plat correctly represents the facts found at the time of the survey, and that to the best of my knowledge there are no visible overlapping of improvements, visible easements of rights of way, boundary line conflicts, or encroachments except as shown hereon.

Byron R. Wilkinson
Byron R. Wilkinson
Registered Professional Land Surveyor No. 1537
P. O. Box 398
Bandera, Texas 78003



Scale 1" = 400'
March 9, 2006