

A SKETCH SHOWING THE FINDINGS OF A SURVEY MADE ON SIX (6) TRACTS OF LAND:

TRACT ONE BEING A 353.97-ACRE TRACT OF LAND, OF WHICH 59.97-ACRES LIES IN THE D.M. HILLARD SURVEY, ABSTRACT NUMBER 1199, 158.46-ACRES LIES IN THE J.H. TAYLOR SURVEY, ABSTRACT NUMBER 1648, 124.31-ACRES LIES IN THE DAVID GEORGE SURVEY, ABSTRACT NUMBER 242, 10.66-ACRES LIES IN THE F. SOULES SURVEY, ABSTRACT NUMBER 1616, AND 0.57 ACRES LIES IN THE S.C. BLACKWELL SURVEY, ABSTRACT NUMBER 1507, LAMPASAS COUNTY, TEXAS, AND BEING A CALLED TRACT TWO (357.44-ACRES) CONVEYED TO TJR, LTD., RECORDED IN VOLUME 272, PAGE 155 IN THE DEED RECORDS OF LAMPASAS COUNTY, TEXAS.

TRACT TWO BEING A 313.93-ACRE TRACT OF LAND, OF WHICH 1.16-ACRES LIES IN THE A. BOWMAN SURVEY, ABSTRACT NUMBER 57 AND 312.77-ACRES LIES IN THE H.T. & B.R.R. COMPANY SURVEY, ABSTRACT NUMBER 356, LAMPASAS COUNTY, TEXAS, AND BEING A CALLED TRACT THREE (314.30-ACRES) CONVEYED TO TJR, LTD., RECORDED IN VOLUME 272, PAGE 155 IN THE DEED RECORDS OF LAMPASAS COUNTY, TEXAS.

TRACT THREE BEING A 60.00-ACRE TRACT OF LAND IN THE S.C. BLACKWELL SURVEY, ABSTRACT NUMBER 1507, LAMPASAS COUNTY, TEXAS, AND BEING A PORTION OF A CALLED FIRST TRACT (288.80-ACRES) CONVEYED TO DAVID P. BURRELL AND WIFE, BEATRICE V. BURRELL, RECORDED IN VOLUME 276, PAGE 43 IN THE DEED RECORDS OF LAMPASAS COUNTY, TEXAS.

TRACT FOUR BEING A 50.00-ACRE TRACT OF LAND IN THE S.C. BLACKWELL SURVEY, ABSTRACT NUMBER 1508, LAMPASAS COUNTY, TEXAS, AND BEING A PORTION OF A CALLED 987.47-ACRES CONVEYED TO FAYE HIGGINS, KARLA HIGGINS LANCASTER, AND ABBIE HIGGINS CRENWELGE, RECORDED IN VOLUME 436, PAGE 139 IN THE DEED RECORDS OF LAMPASAS COUNTY, TEXAS.

TRACT FIVE BEING A 1.13-ACRE ACCESS EASEMENT TRACT OF LAND IN THE H.T. & B.R.R. COMPANY SURVEY, ABSTRACT NUMBER 356, LAMPASAS COUNTY, TEXAS, BEING A PORTION OF A CALLED 1387.37-ACRE TRACT OF LAND CONVEYED TO WARREN DUNN, RECORDED IN VOLUME 373, PAGE 605 IN THE DEED RECORDS OF LAMPASAS, TEXAS, AND BEING A CALLED TRACT THREE (ACCESS EASEMENT) CONVEYED TO ROBERT ALLEN CHAPMAN, TERRI BETH BRAUNE, AND CYNTHIA ALICE NEBRIG, RECORDED IN VOLUME 376, PAGE 30 IN THE DEED RECORDS OF LAMPASAS COUNTY, TEXAS.

TRACT SIX BEING A 0.01-ACRE ACCESS EASEMENT TRACT OF LAND IN THE A. BOWMAN SURVEY, ABSTRACT NUMBER 57, LAMPASAS COUNTY, TEXAS, BEING A PORTION OF CALLED TRACT I (155.33-ACRES) CONVEYED TO ROBERT ALLEN CHAPMAN, TERRI BETH BRAUNE, AND CYNTHIA ALICE NEBRIG, RECORDED IN VOLUME 376, PAGE 30 IN THE DEED RECORDS OF LAMPASAS COUNTY, TEXAS, AND BEING AN ACCESS EASEMENT CONVEYED TO TJR, LTD., RECORDED IN VOLUME 315, PAGE 14 IN THE DEED RECORDS OF LAMPASAS COUNTY, TEXAS.

Lampasas County Abstract Company - G.F. No. 10274 & 10275
Effective Date: 2/8/2008
Proposed Borrower: Jerry Ilse

The following blanket right-of-way easements (converts to 15' in width centered on installed water lines) to Lometa Rural Water Supply do appear to affect Tract One and Tract Two per Volume 245, Page 858 and Volume 250, Page 776 in the Deed Records of Lampasos County, Texas.

The following easement to Hamilton County Electric Cooperative Association does not appear to affect these tracts per Volume 335, Page 937 in the Deed Records of Lampasas County, Texas.

The following easement to Chester H. Beam and Lois Oleta Beam does appear to affect this tract per Volume 315, Page 11 in the Deed Records of Lampasas County, Texas.

Plot and / or attached field notes do not reflect lien holder interest.

LETH Ltd. does not make or warrant any flood zone designations.

To: Lamposas County Abstract Company, Jerry Ilseing

This sketch represents a survey made on the ground. During the performance of this survey persons working under my supervision observed conditions along the boundaries and to the best of my knowledge they are as shown. The location of visual structural improvements with respect to the boundary lines are as shown.

I hereby state that to the best of my professional knowledge and belief that this plot and the survey on which it is based meets the requirements for land surveys in the State of Texas.


This the 17 day of Sept 2008.

GALE ARNOLD, RPLS, NO. 3879

ALL RIGHTS RESERVED
BY: LETH LTD. 2008



FIELD NOTE DESCRIPTION ATTACHED

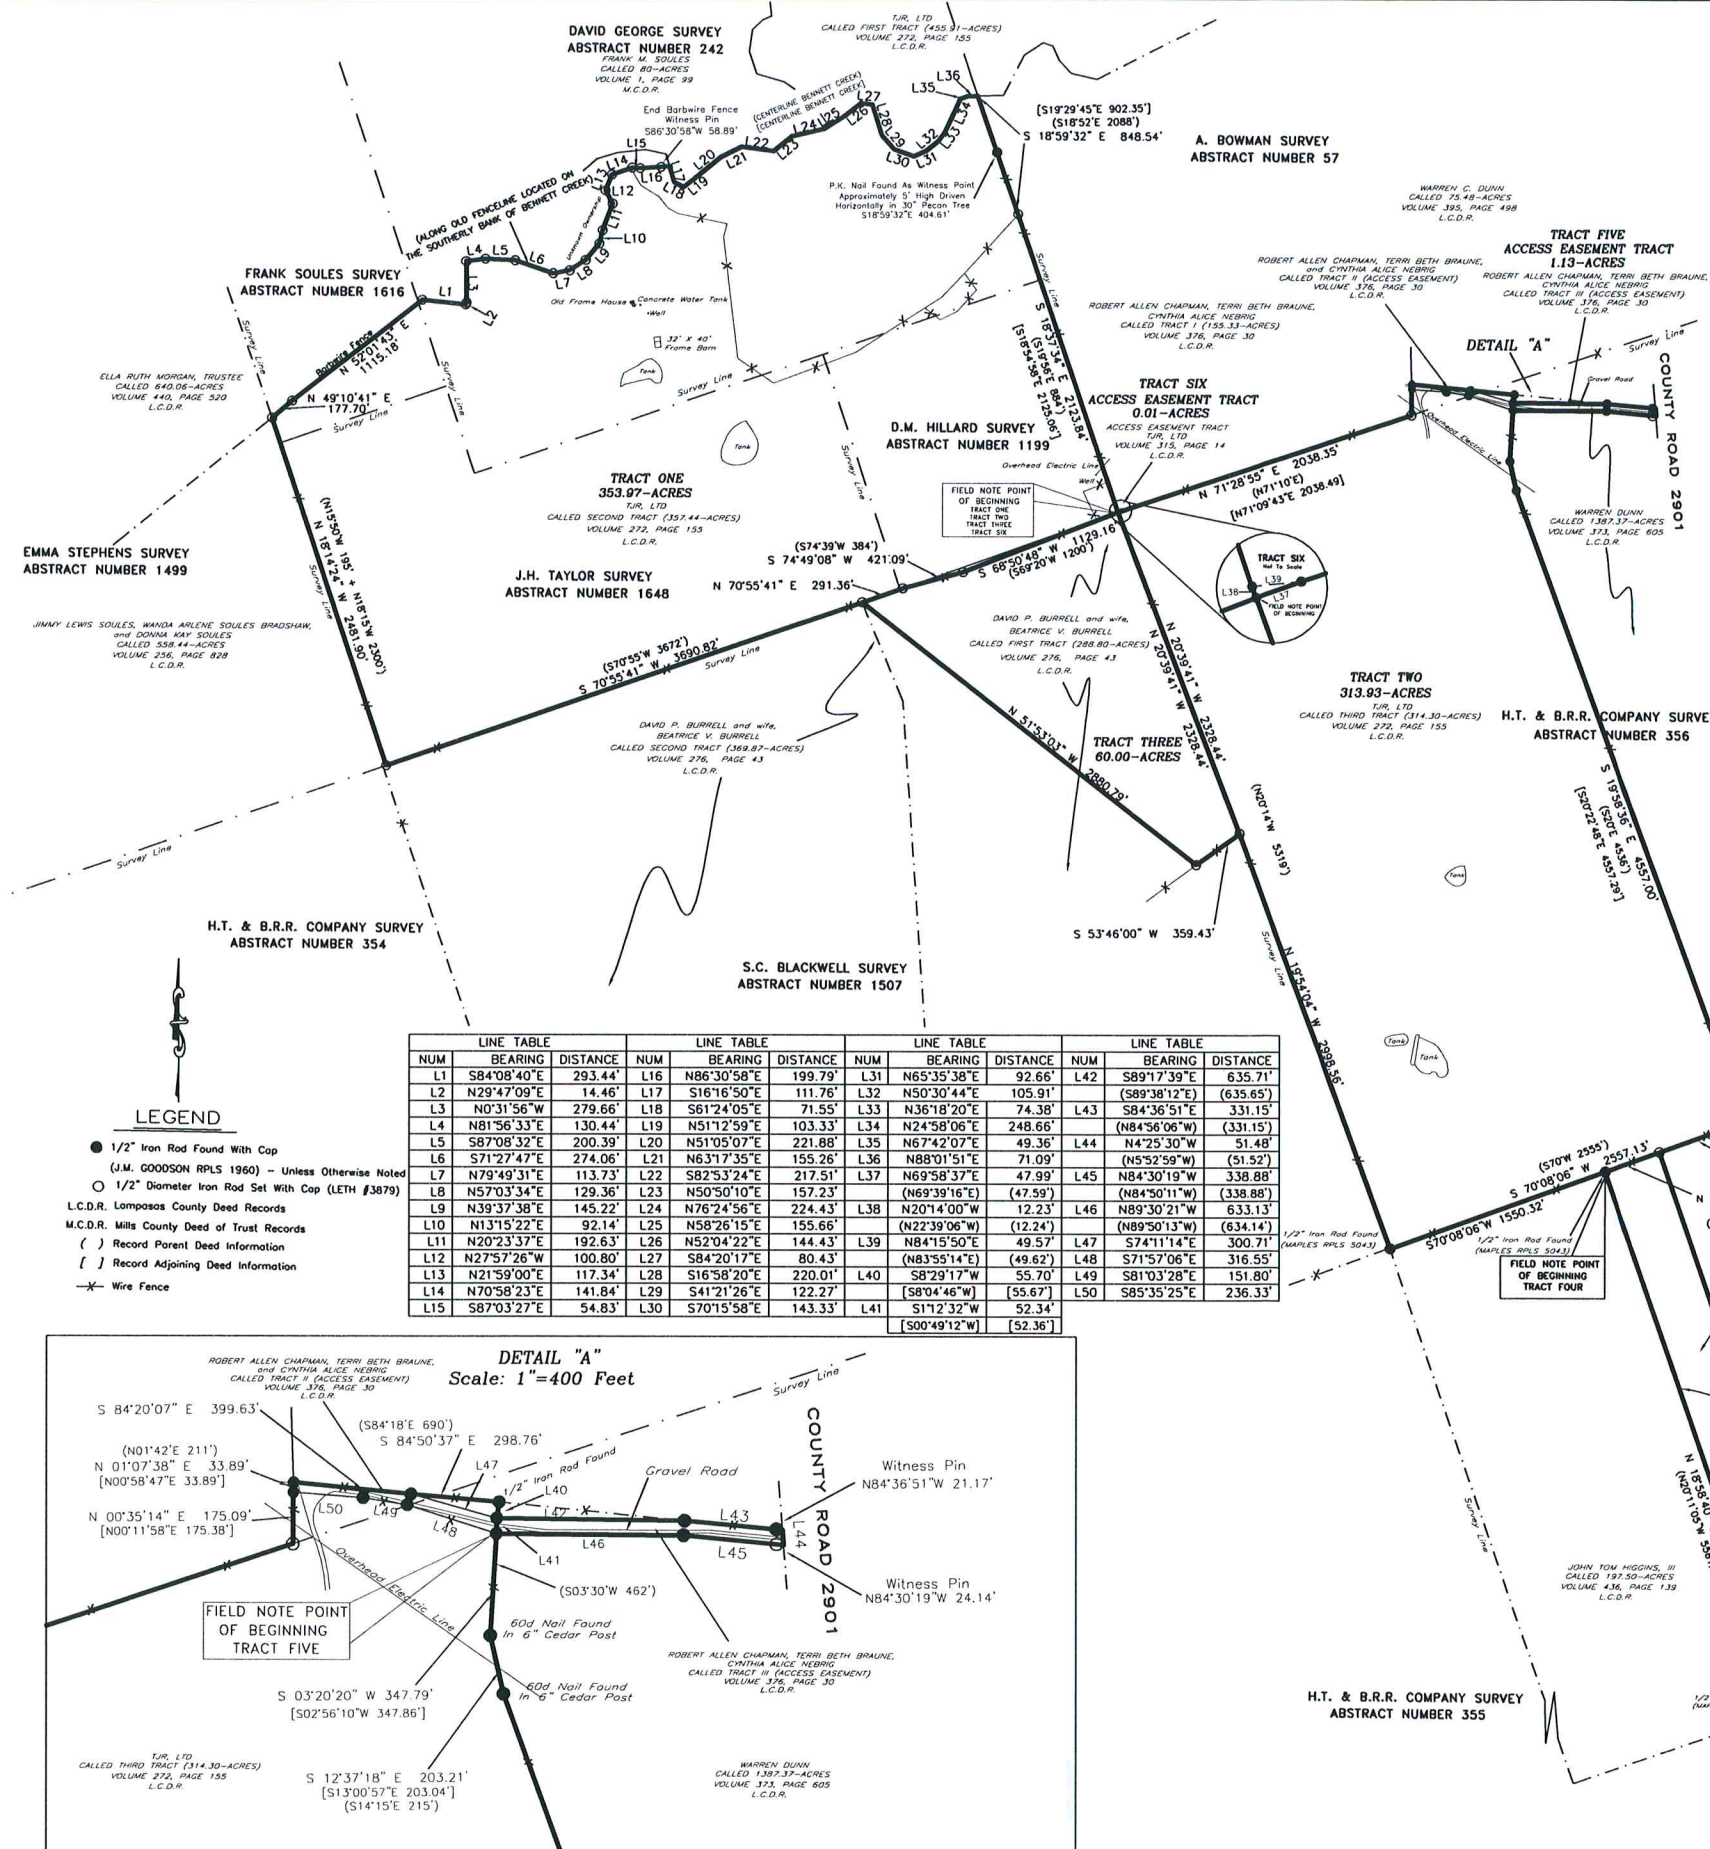

OF 5

0 800 1600

SCALE



6801 Songer Ave., Suite 111
Waco, Texas 76710

(254) 776-5151
Fox (254) 776-5152

LETH LTD

WORK ORDER NO: 08-07-2734
WORK ORDER NO: 08-07-2735
WORK ORDER NO: 08-07-2736

DIGITAL FILE: 08-07-2734.DWG

DRAWN BY: SM

FIELD SERVICES: SM