



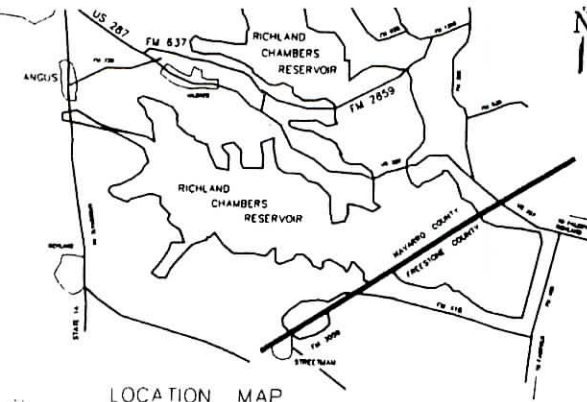

LOCATION MAP

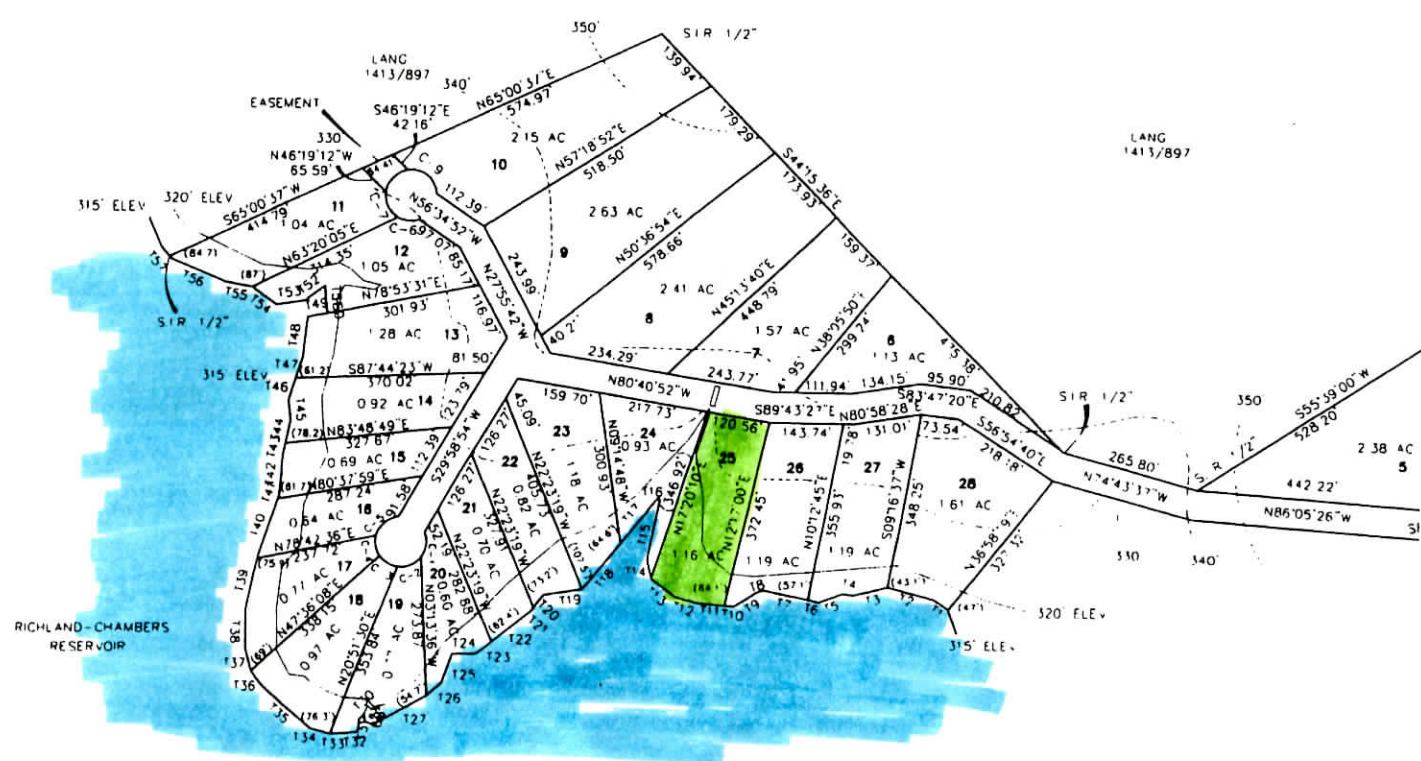

TANGENT	BEARING	LENGTH	TANGENT	BEARING	LENGTH
11	N55°00'00"W	35.00'	130	S45°00'00"W	15.00'
12	N74°00'00"W	90.00'	131	S02°00'00"W	25.00'
13	S76°00'00"W	70.00'	132	S86°00'00"W	27.50'
14	N83°00'00"W	20.00'	133	S86°00'00"W	27.50'
15	S70°00'00"W	50.00'	134	N75°00'00"W	40.00'
16	N78°00'00"W	21.86'	135	N49°00'00"W	130.00'
17	N78°00'00"W	88.14'	136	N38°00'00"W	35.00'
18	S71°00'00"W	15.00'	137	N14°00'00"W	45.00'
19	S56°00'00"W	50.00'	138	N01°00'00"W	80.00'
20	N85°00'00"W	18.08'	139	N12°00'00"E	100.00'
21	N85°00'00"W	70.00'	140	N18°00'00"E	123.86'
22	N75°00'00"W	45.00'	141	N18°00'00"E	6.14'
23	N53°00'00"W	60.00'	142	N05°00'00"E	80.00'
24	N13°00'00"W	40.00'	143	N12°00'00"E	23.78'
25	N11°00'00"E	120.00'	144	N12°00'00"E	46.22'
26	N38°00'00"W	5.00'	145	N07°00'00"W	40.00'
27	S39°00'00"W	117.50'	146	N17°00'00"E	45.00'
28	S39°00'00"W	117.50'	147	N17°00'00"E	45.00'
29	S81°00'00"W	75.00'	148	N05°00'00"E	80.00'
30	S36°00'00"W	31.75'	149	N79°00'00"E	40.00'
31	S36°00'00"W	8.25'	150	N14°00'00"W	15.00'
32	S51°00'00"W	97.02'	151	N04°00'00"W	40.00'
33	S51°00'00"W	37.98'	152	S52°00'00"W	50.00'
34	S89°00'00"W	45.00'	153	S81°00'00"W	55.00'
35	S19°00'00"W	60.00'	154	N54°00'00"W	60.00'
36	S50°00'00"W	40.00'	155	N79°00'00"W	55.00'
37	S61°00'00"W	120.00'	156	N68°00'00"W	115.00'
38	N65°00'00"W	15.00'	157	N41°00'00"W	8.00'
39	N09°00'00"W	15.00'			

UTILITY EASEMENTS. UTILITY EASEMENTS OF NOT LESS THAN FIFTEEN (15) FEET SHALL BE PROVIDED ON EACH SIDE OF THE FRONT OR REAR LOT LINE AS APPLICABLE. EASEMENTS SHALL BE CLEARLY INDICATED ON THE PRELIMINARY AND FINAL PLAT. "EASEMENTS RIGHTS" SHALL BE DEFINED AND EXPLAINED ON THE PLAT AS FOLLOWS:

"THE EASEMENTS SHOWN THEREON ARE HEREBY RESERVED FOR PUBLIC UTILITIES. THE UTILITY EASEMENTS SHALL BE OPEN TO ALL PUBLIC AND PRIVATE UTILITIES FOR EACH PARTICULAR USE. THE MAINTENANCE OF THE UTILITY EASEMENTS IS THE RESPONSIBILITY OF THE PROPERTY OWNER. BUILDINGS, FENCES, TREES, SHRUBS, OR OTHER IMPROVEMENTS OR GROWTHS SHALL BE CONSTRUCTED, RECONSTRUCTED OR PLACED UPON, OVER OR IN THE EASEMENTS AS SHOWN, SAID EASEMENTS BEING HEREBY RESERVED FOR MUTUAL USE AND ACCOMMODATION OF ALL PUBLIC UTILITIES USING AND TO USE THE SAME. ALL AND ANY PUBLIC UTILITY SHALL HAVE THE RIGHT TO REMOVE AND KEEP REMOVED ALL OR PARTS OF ANY BUILDINGS, FENCES, SHRUBS, OR OTHER IMPROVEMENTS OR GROWTHS WHICH IN ANY WAY ENHANCE OR INTERFERE WITH THE CONSTRUCTION, MAINTENANCE OR EFFICIENCY OF ITS RESPECTIVE SYSTEM ON THE EASEMENTS, AND ALL PUBLIC UTILITIES SHALL AT ALL TIMES HAVE THE FULL RIGHT OF INGRESS AND EGRESS TO OR FROM THE SAID EASEMENTS FOR THE PURPOSE OF CONSTRUCTING, RECONSTRUCTING, PATROLLING, MAINTAINING AND ADDING TO OR TO REMOVE ANY PARTS OF ITS RESPECTIVE SYSTEM WITHOUT THE NECESSITY AT ANY TIME PROCURING THE PERMISSION OF ANYONE. ANY PUBLIC UTILITY SHALL HAVE THE RIGHT OF INGRESS AND EGRESS TO PRIVATE PROPERTY FOR THE PURPOSE OF READING METERS AND ANY MAINTENANCE AND SERVICE REQUIRED OR ORDERED BY THE UTILITY. CUSTOMER METERS AND SERVICE LINES ARE AN INTEGRAL AND NECESSARY PART OF UTILITY SYSTEMS REGARDLESS IF THEY WERE INSTALLED BY THE UTILITY OR THE CUSTOMER."