



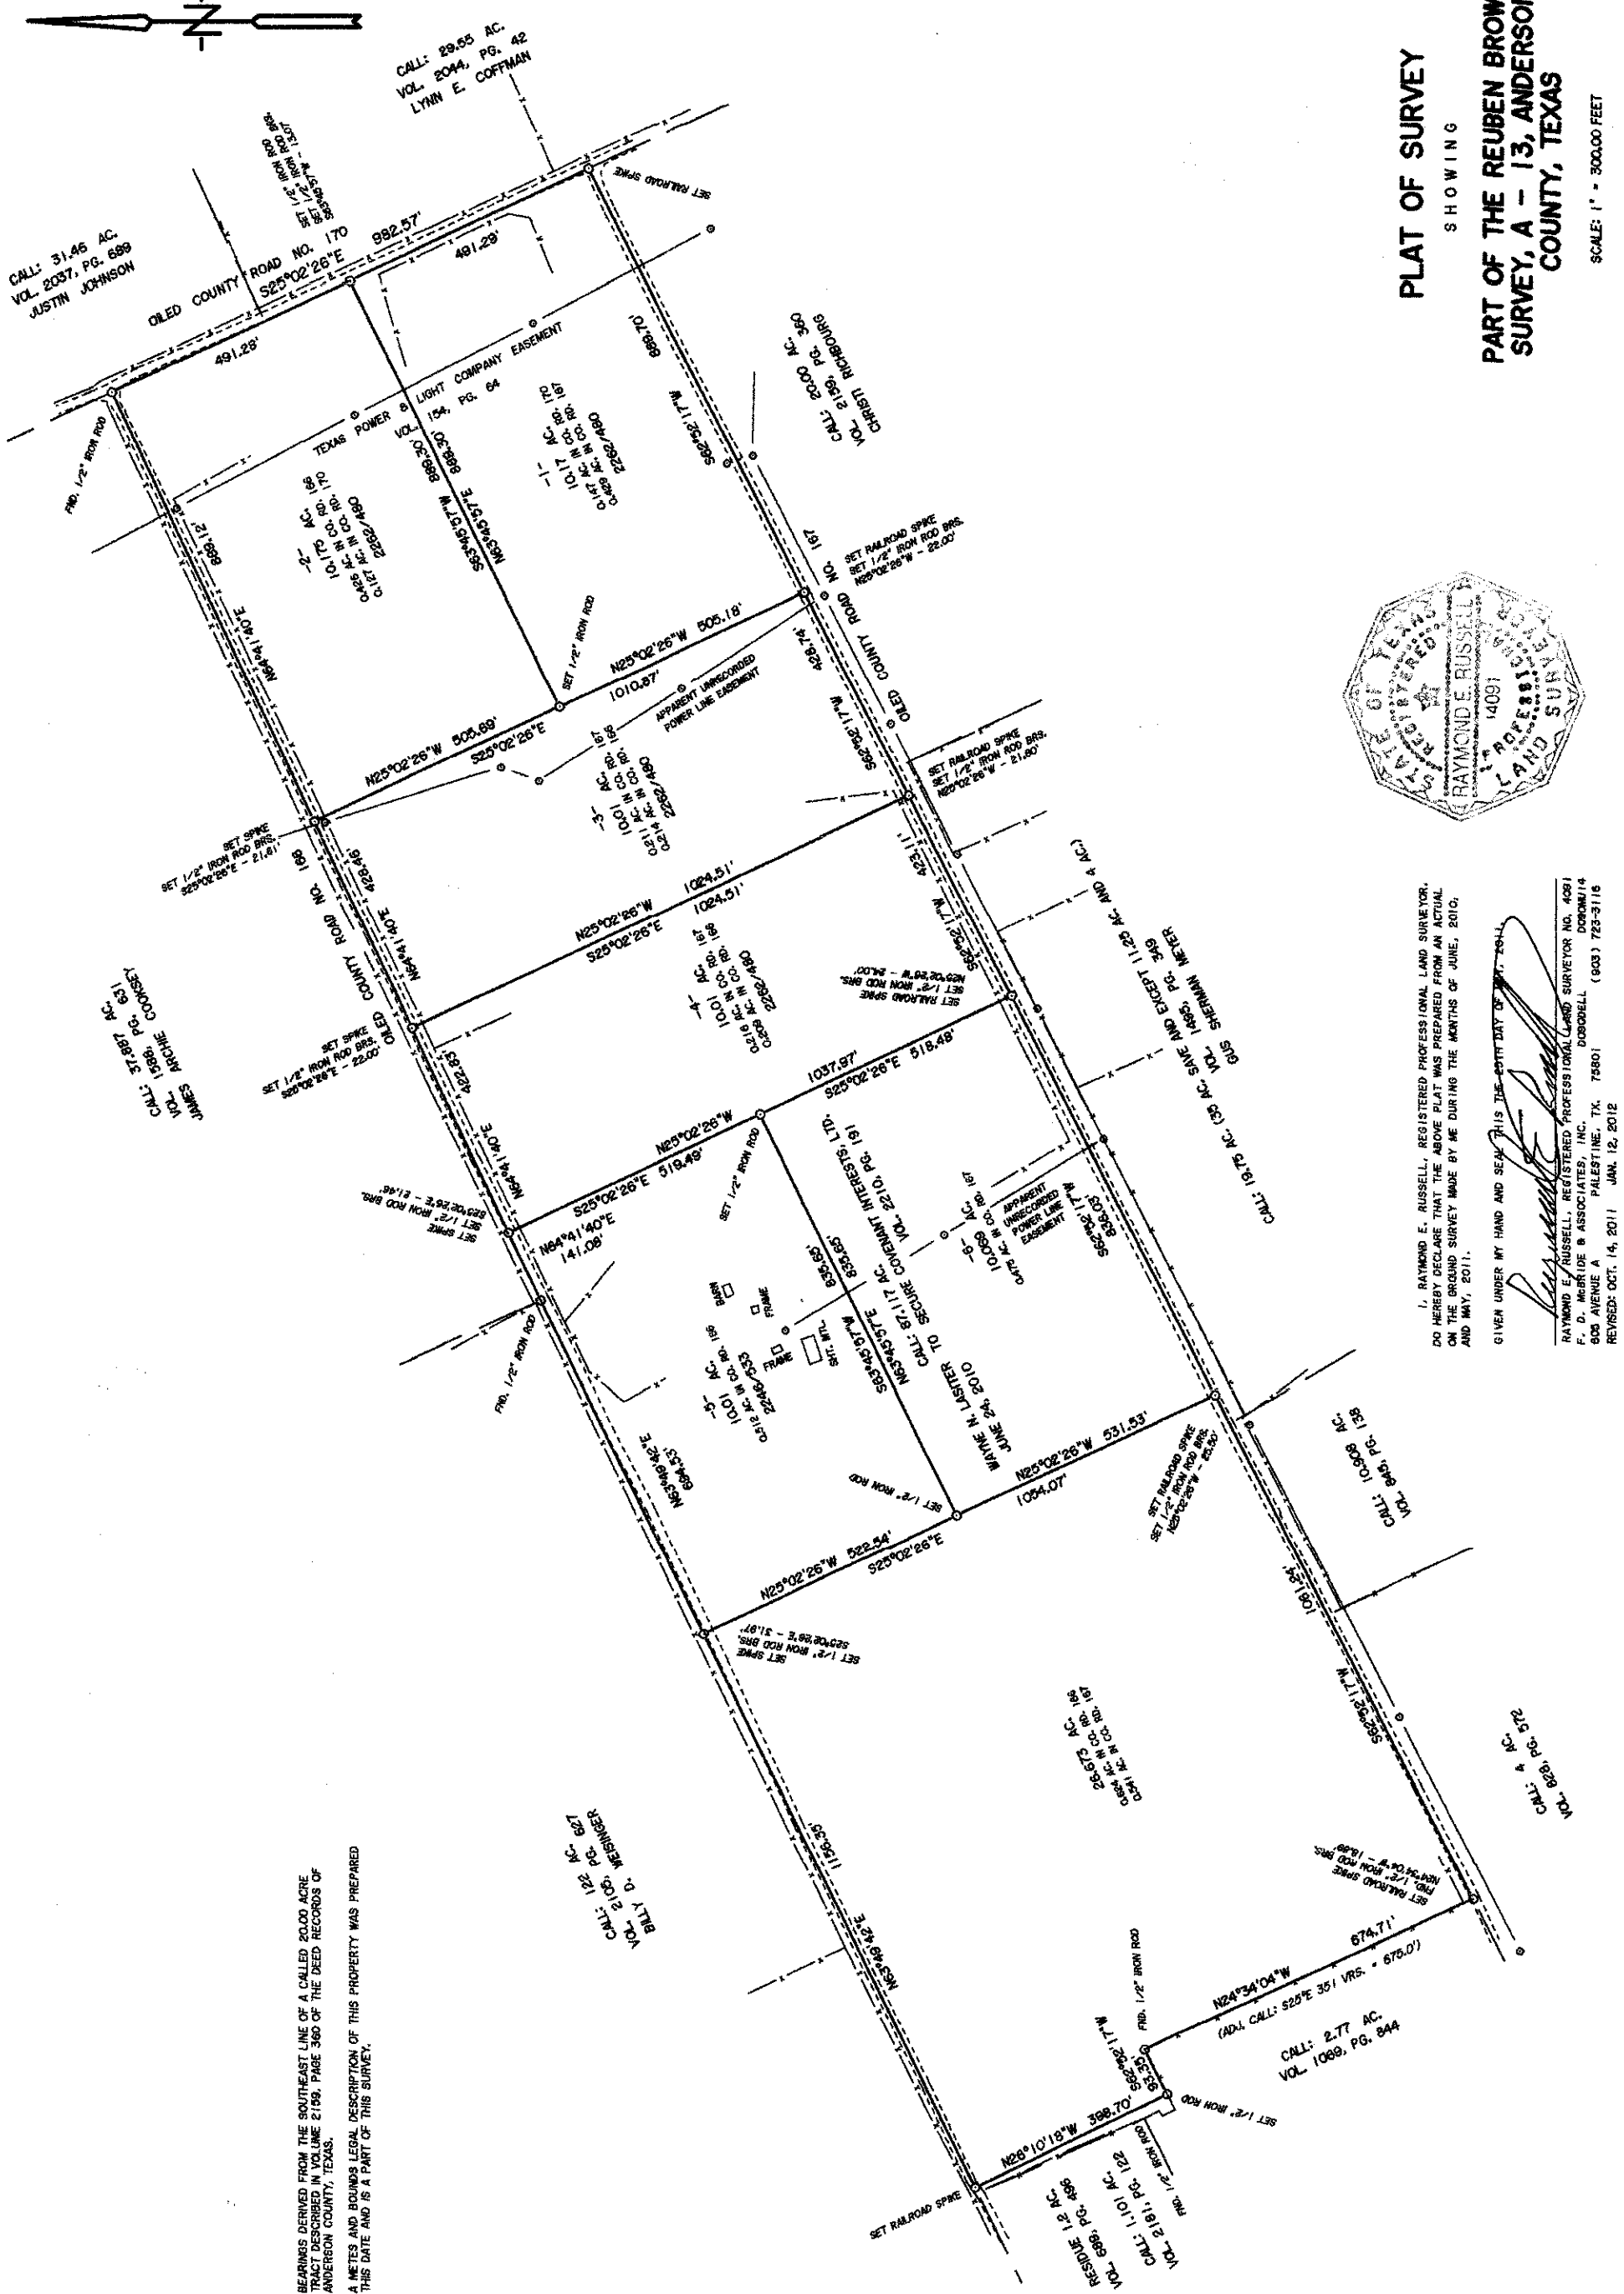

SCALE: 1" = 300.00 FEET

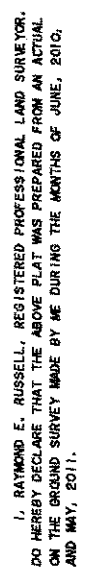


Raymond E. Russell

REVISED: OCT. 14, 2011 JAN. 12, 2012

BEARINGS DERIVED FROM THE SOUTHEAST LINE OF A CALLED 20.00 ACRE TRACT DESCRIBED IN VOLUME 2199, PAGE 360 OF THE DEED RECORDS OF ANDERSON COUNTY, TEXAS.