



[Hampshire Home](#) | [Map Help](#) | [Turn Quick Info On](#) | [Search Page](#)

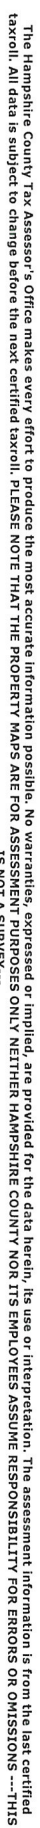

Hampshire County, WV Parcel Map

Legend	
Layer Tree	
Print	
Identify Results	
Item	Value
no	01-017-020
dist	01
map	17
pid	20
acres	26.0856151151
parid	0117020000000000
own1	SMITH RONALD L
addr1	610 S HAYFIELD RD
addr2	
cityname	WINCHESTER
statecode	VA
zip	22602
legal	23.43 AC ON NORT...
addrstr	ROUTE 29
book	
page	377
calcarecs	23.43
apnlrad	99.00
blblqval	0
hmsdo...	
sqc_acres	26.085615112192592

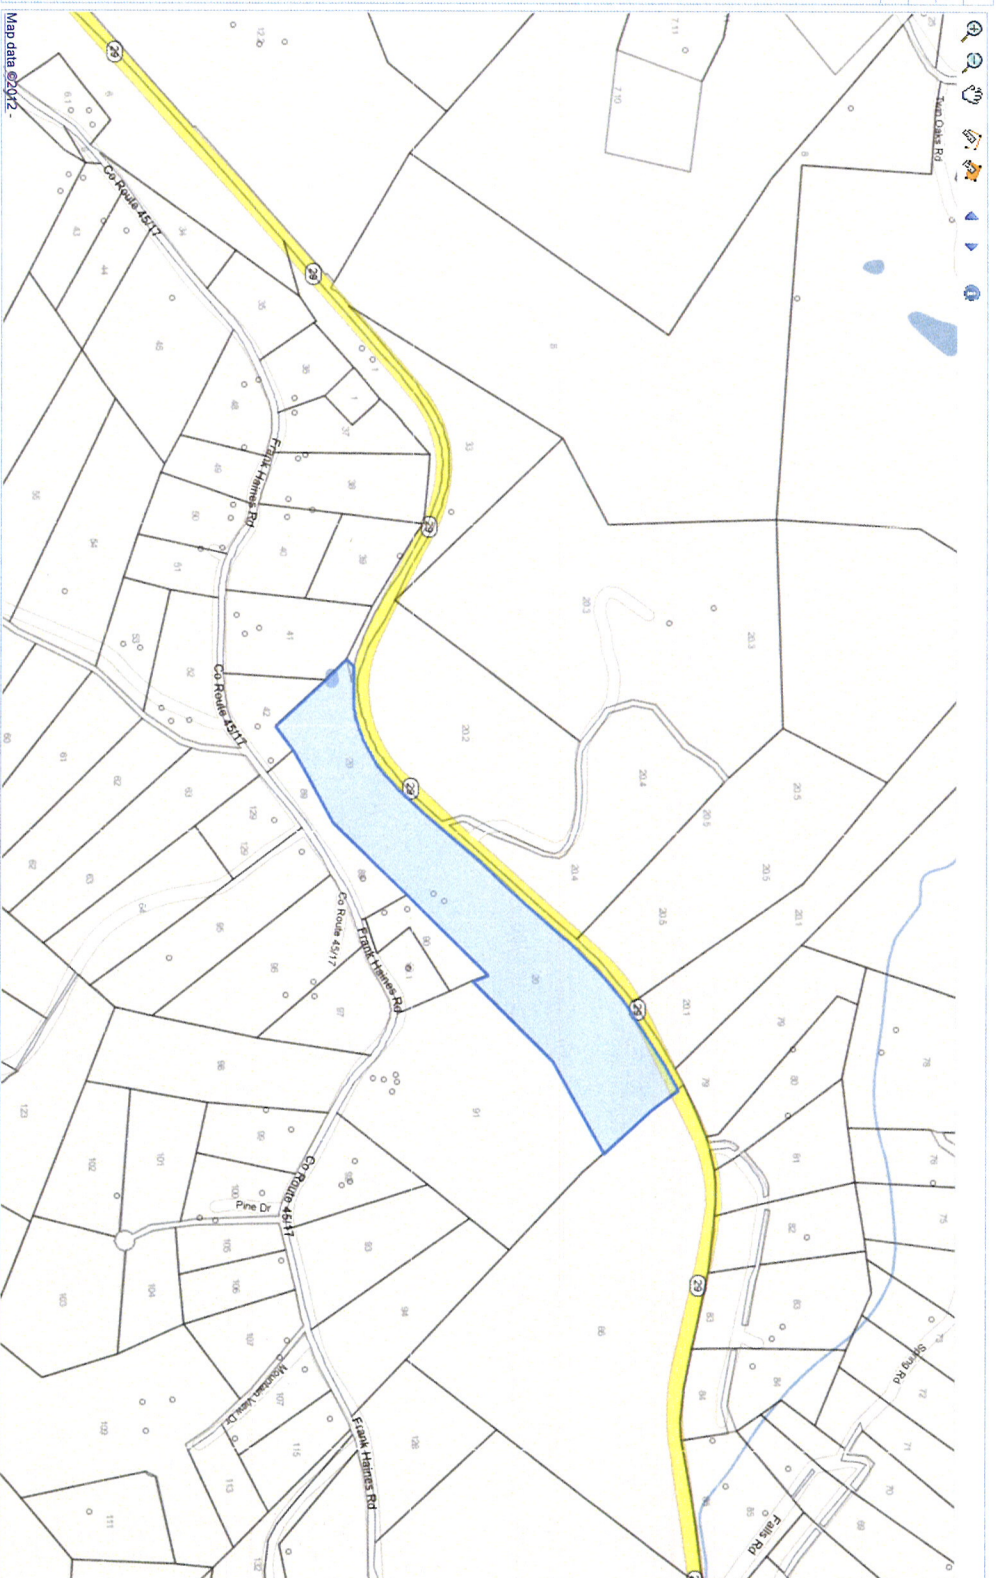

Zooming to parid 01++17002000000000

Hampshire County, WV Parcel Map




Zooming to parid 01++17002000000000

25.22 AC. TO CENTERLINE SHOWN, LESS 1.80 AC. R/W

23.42 ACRES, +/-, THIS CONVEYANCE

PART OF T. M. 17, PARCEL 20

BLOOMERY DISTRICT HAMPSHIRE COUNTY NY.

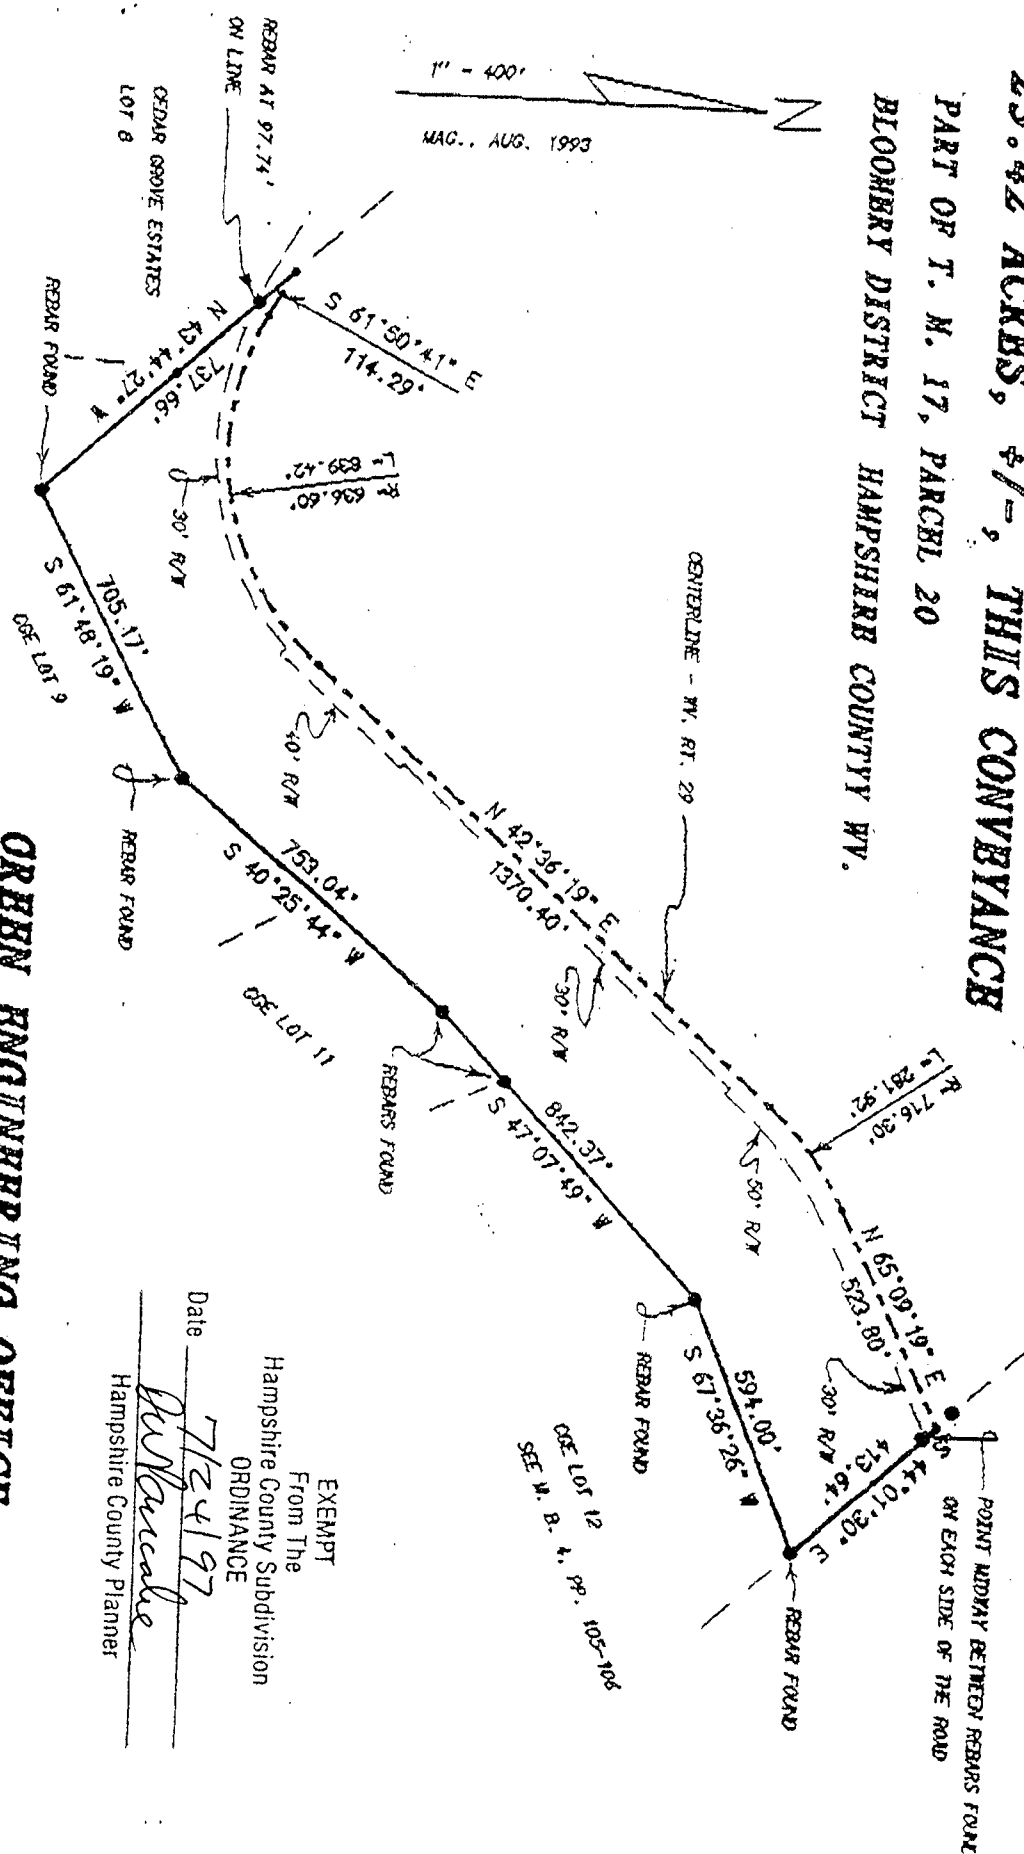

TOTAL P.09

STATE OF WEST VIRGINIA, County of Hampshire, to-wit:

Be it remembered that on the 24th day of July, 1997, at 2:23 PM.,
Need, & Plot

his Alfred Klat was presented in the Clerk's Office of the County Commission of said County and with the certificate thereof annexed, admitted to record.

Attest: Nancy C. Teller Clerk
County Commission, Hampshire County, W. VA. sh

GREEN ENGINEERING OFFICE