



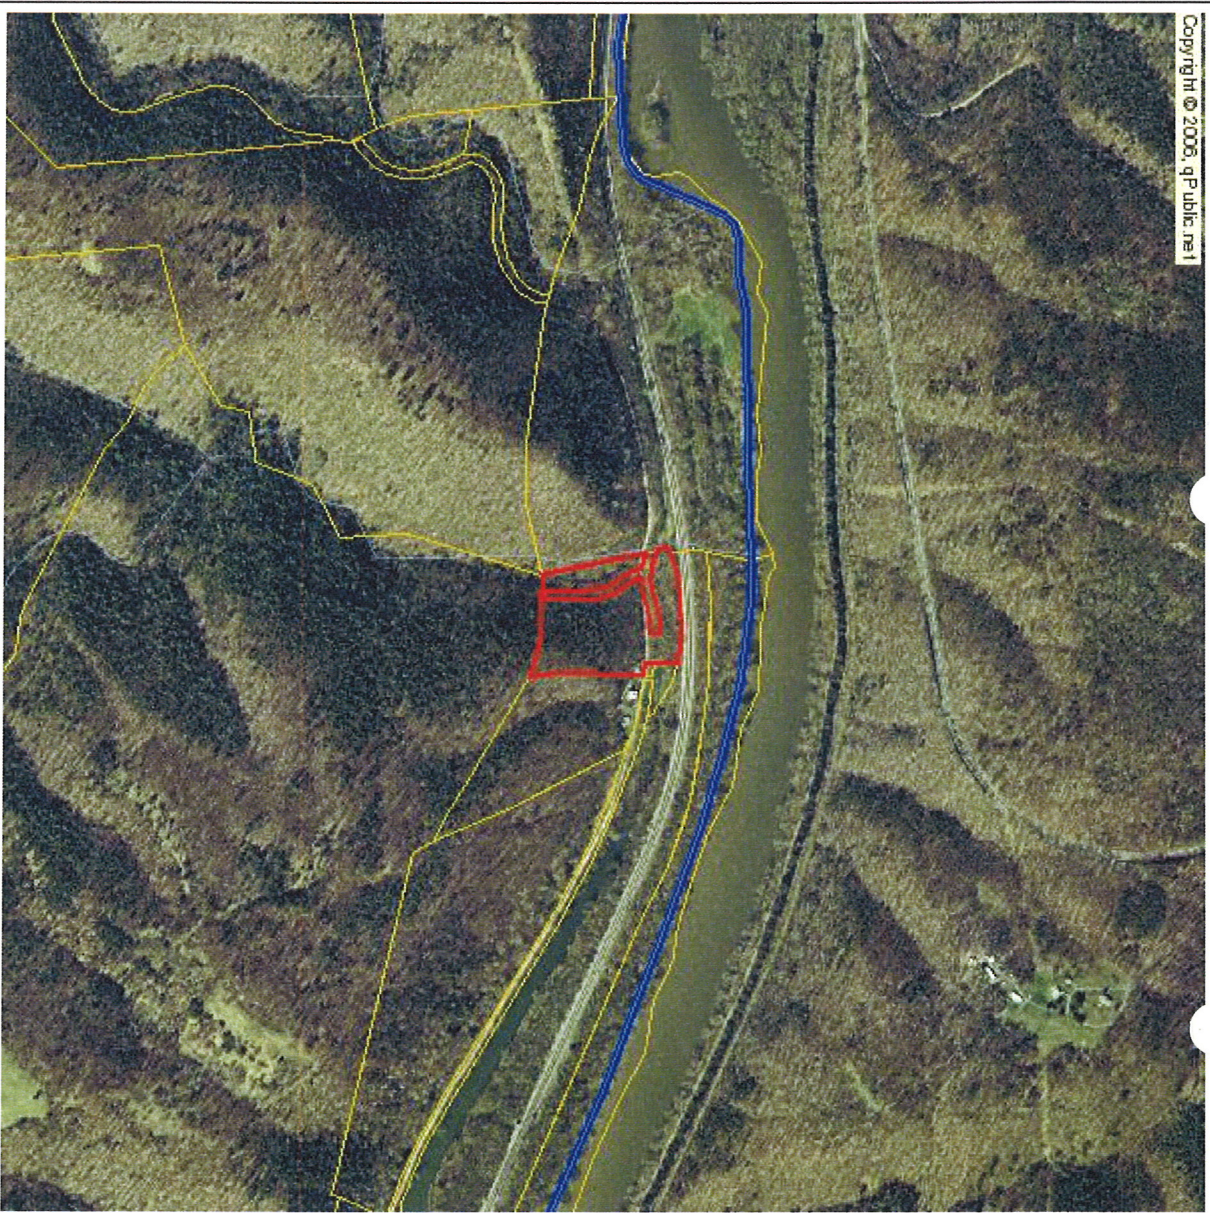

Copyright © 2006, qPublic.net

- Legend
- ...
- Bounding Box
lower left (-60.05279,
40.22784)
upper left (-60.05279,
40.2859)
upper right (-59.98738,
40.2859)
lower right (-59.98738,
40.22784)

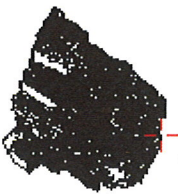

Reference Map



PARCEL INFORMATION TABLE

Selected Parcel

05-016-025

Acres LAND DONALD W ESTATE

Property Use e

Land Use 6520 N CASCABEL RD

OWNERSHIP INFORMATION

Name



Mailing Address

BENSON;
AZ
85602, \$28,020.00

Situs/Physical Address

\$0.00

VALUES

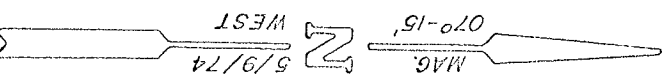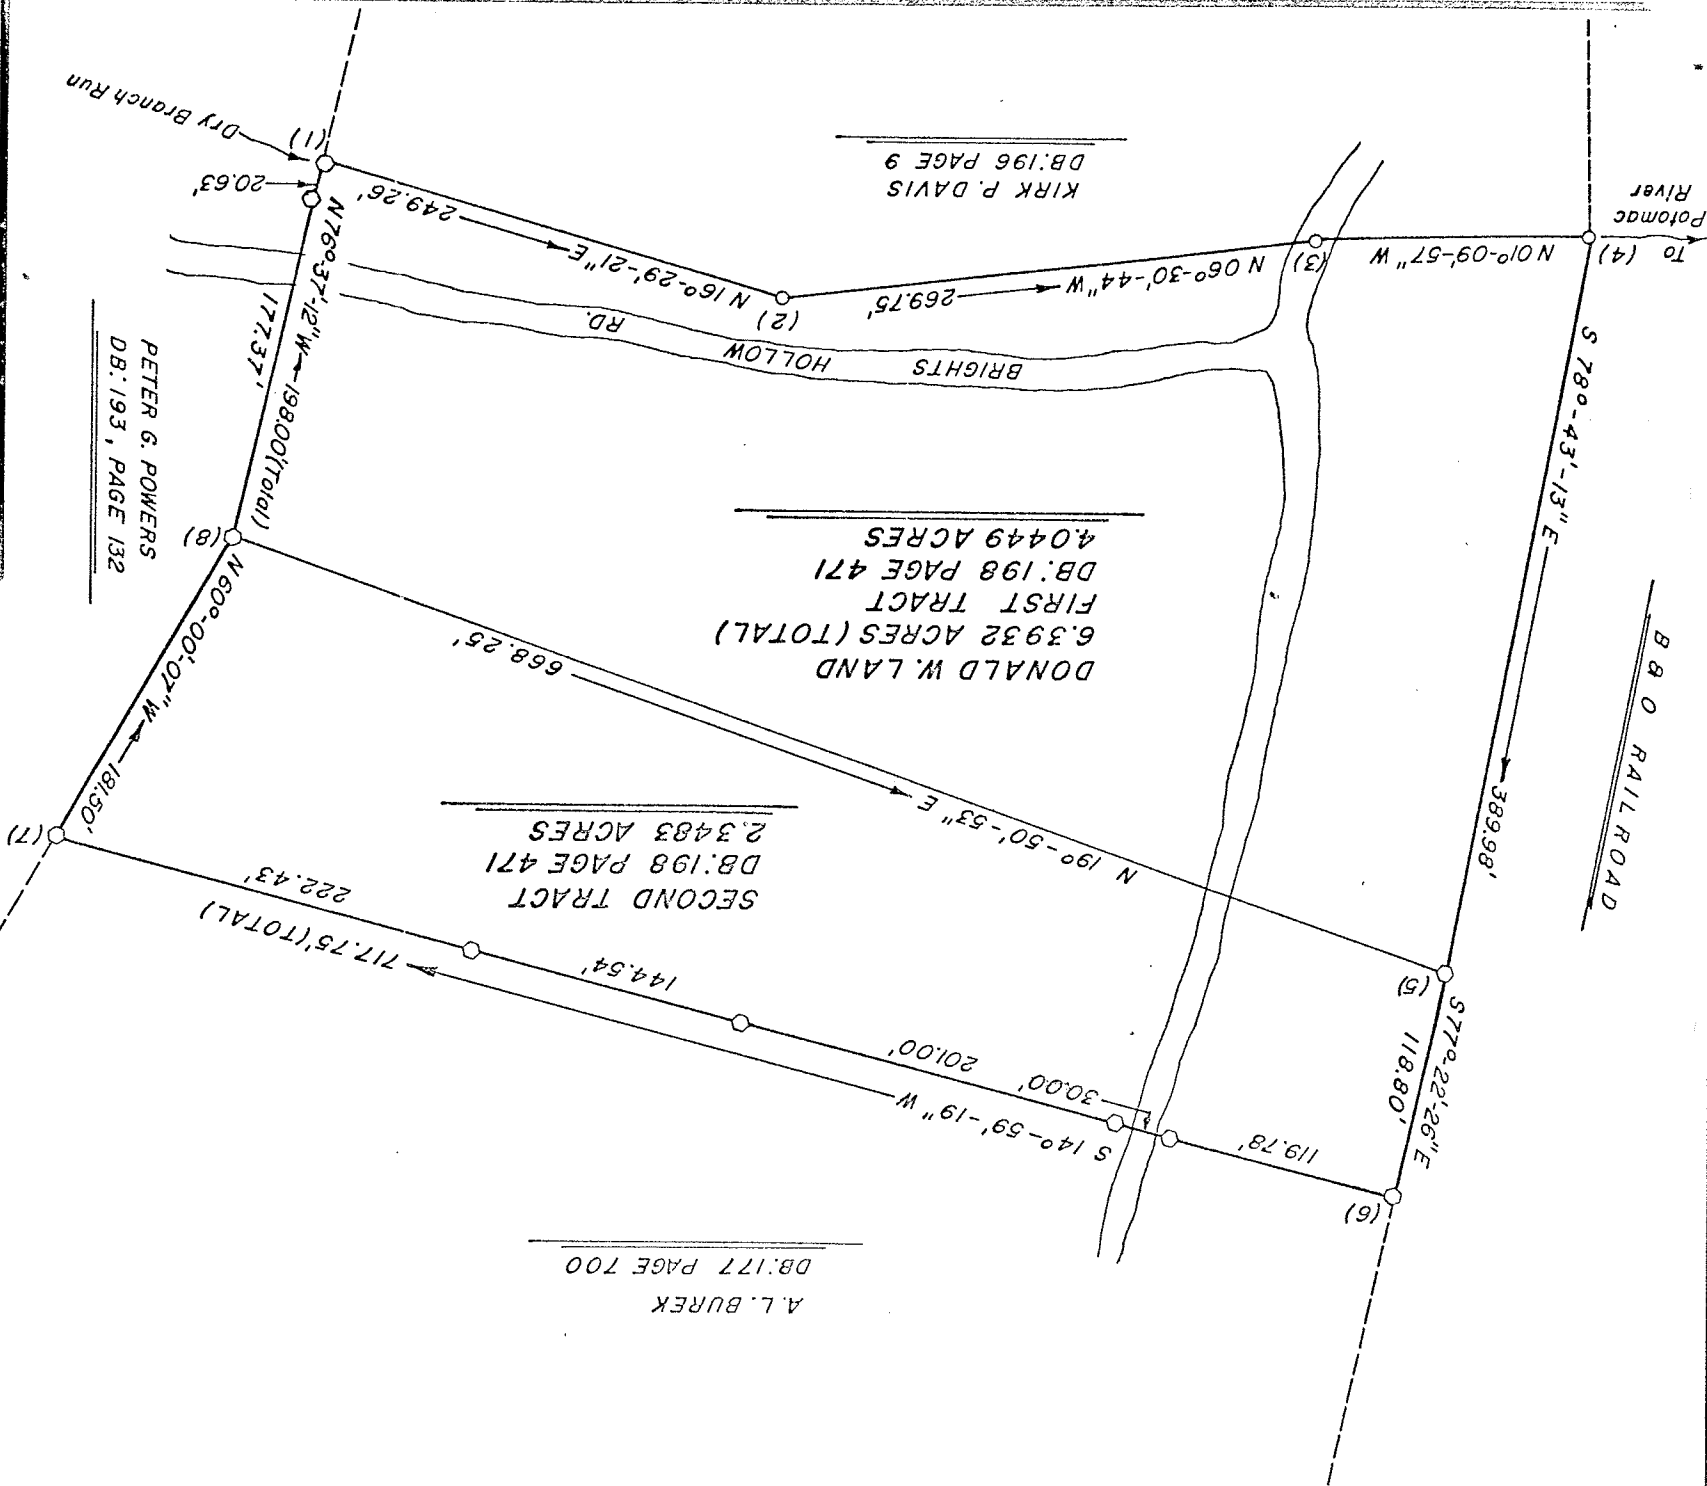

TAX PARCELS NOS. 24 & 25
TAX MAP NO. 16, GORE DISTRICT,
HAMPSHIRE CO., W.VA.

POINT IN RUN, NO MONUMENT

SET $\frac{5}{8}$ " REBAR WITH YELLOW PLASTIC SUEYOR'S
CAP STAMPED "BIGGERT, L.L.S. 51"

BIGGERT LAND SURVEYS

108 N. WASHINGTON STREET
BERKELEY SPRINGS, W. VA.
WEST VIRGINIA LICENSE NO. 51

DATE MAY 9, 1974
SCALE 1" = 100'

TITLE: RESURVEY OF
DONALD W. LAND TRACTS NEAR
OKONOKO, GORE DISTRICT,
HAMPSHIRE CO., W.VA.

DRAWN BY A.W. & M.C.
PLAT NO. 74048

W. Allen Biggert
SIGNATURE AND SEAL OF APPROVAL