


SURVEY PLAT TO ACCOMPANY FIELD NOTES
SUBDIVISION OF 166.47 ACRE TRACT
WILLIAM L. SWAIN SURVEY NO. 145, ABSTRACT 844
PART OF DEEDS RECORDED AT VOLUME 772 PAGES 468, 471 & 474
DEED RECORDS OF BROWN COUNTY, TEXAS
CONTRACT OF SALE DATED SEPTEMBER 15, 1992

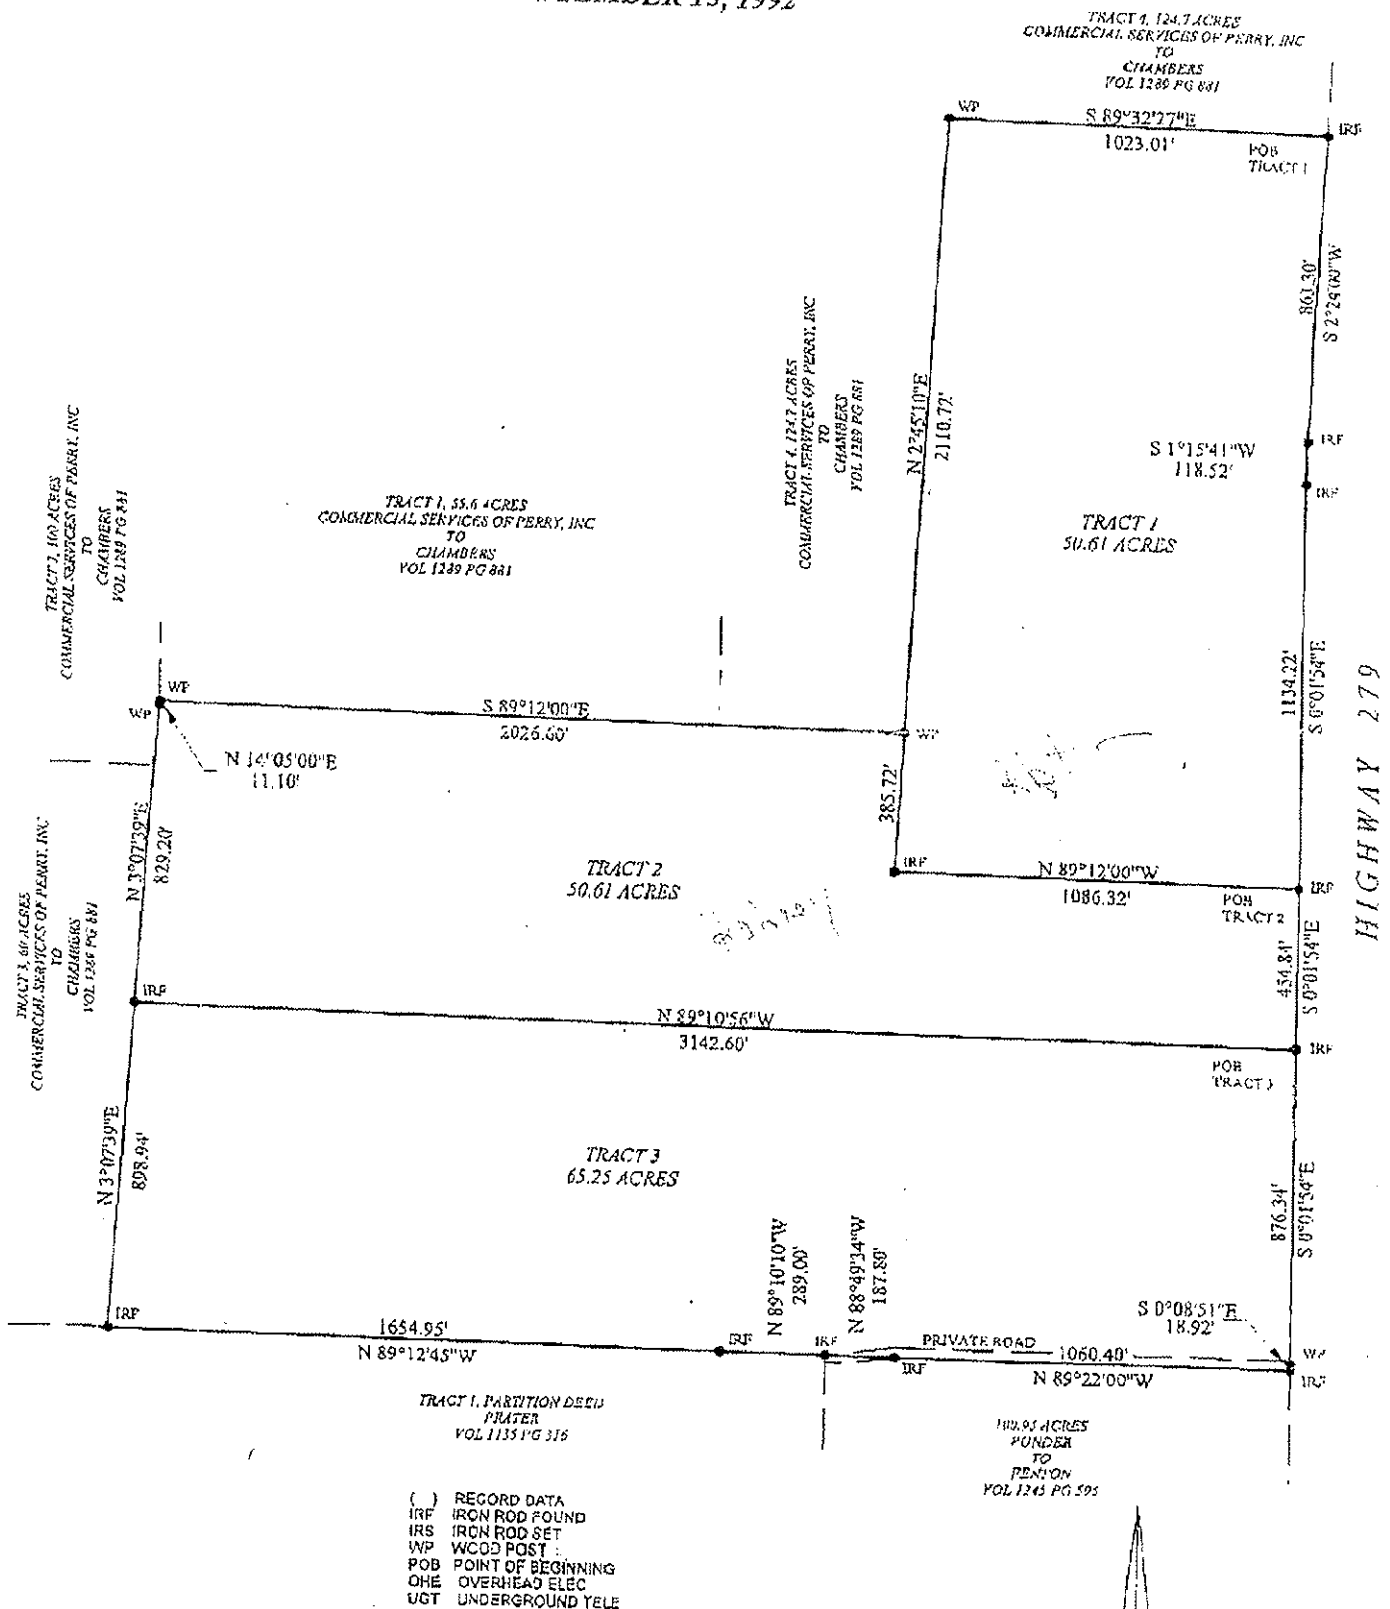

SUBJECT TO EASEMENT GRANTED TO ODESSA NATURAL COMPANY VOL 798 PG 916
 AND OVERHEAD ELECTRIC LINE ALONG HIGHWAY 279

BEARINGS BASED ON THE WEST LINE OF HIGHWAY 279, S 0°01'54"E