


SEE MAP 05 1W 05C

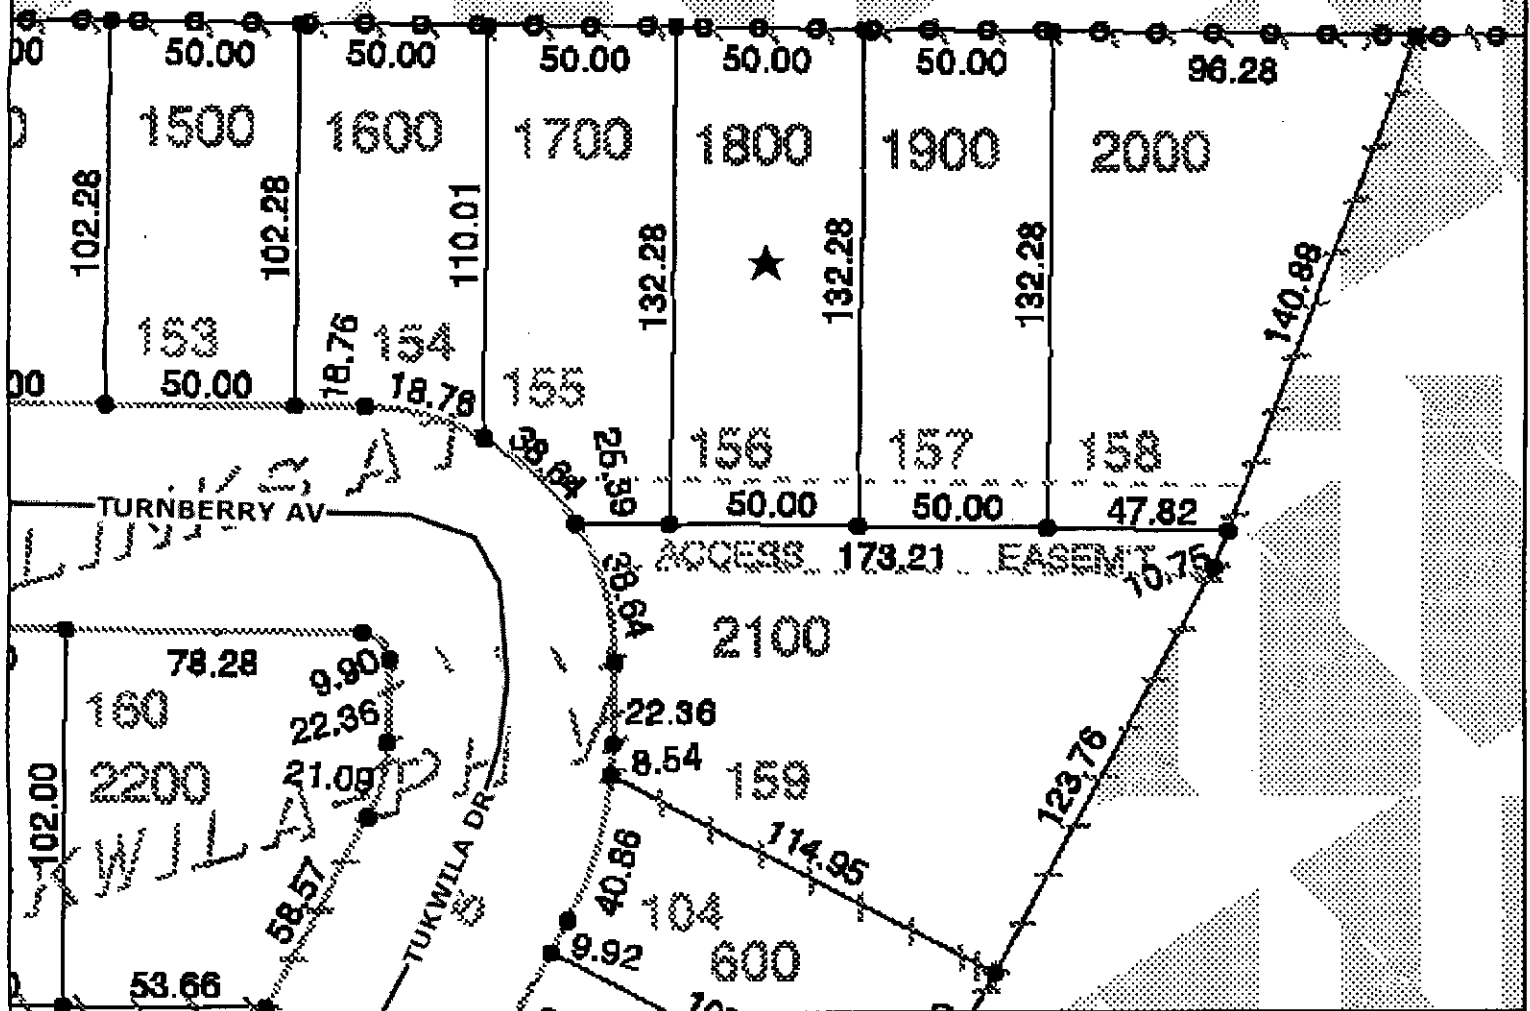

First American Title

Sentry Dynamics, Inc. and its customers make no representations, warranties or conditions, express or implied, as to the accuracy or completeness of information contained in this report.
test for a mapping title

geoAdvantage
www.digitshare.org 208.777.1252

LEGEND

LINE TYPES

TAX LOT BOUNDARY	OLD PROPERTY LINE
ROAD RIGHT-OF-WAY	VACATED RIGHT-OF-WAY
RAILROAD	RAILROAD RIGHT-OF-WAY
STREAM LAKE ETC. LOT BOUNDARY	STREAM LAKE ETC. NON-BOUNDARY
SUBDIVISION BOUNDARY	PARTITION PLAT INT.
TAX CODE BOUNDARY	EASEMENT

SYMBOL TYPES

OLC	CONTROL POINTS	SURVEY MONUMENTS	OLD CORNERS
1/4 SEC	1/4 SEC	1/4 SEC	1/4 SEC

NUMBERS

TAX CODE NO.
000 00 00 0

ABSTRACT - ALL ABSTRACTS EXCLUSIVE
ANY PORTION THAT MAY LIE
WITHIN THE DEDICATED PUBLIC
RIGHT OF WAY.

TICK MARKS - WHEN A TICK MARK IS
INDICATED ON THE EXTENSION OF
A LINE, THEN THE DIMENSION GOES
TO THIS TICK MARK. USUALLY THIS
IS USED WHEN DIMENSIONS GO INTO
PUBLIC RIGHT OF WAYS.

ARROWS ARE USED WITH DIMENSIONS
IN AREAS OF GREATER COMPLEXITY.

NOTICE: This map was
created for Assessor's
Office use ONLY.



SCALE 1" = 100'

Plot file created: January 13, 2007
Assessor's Office

