


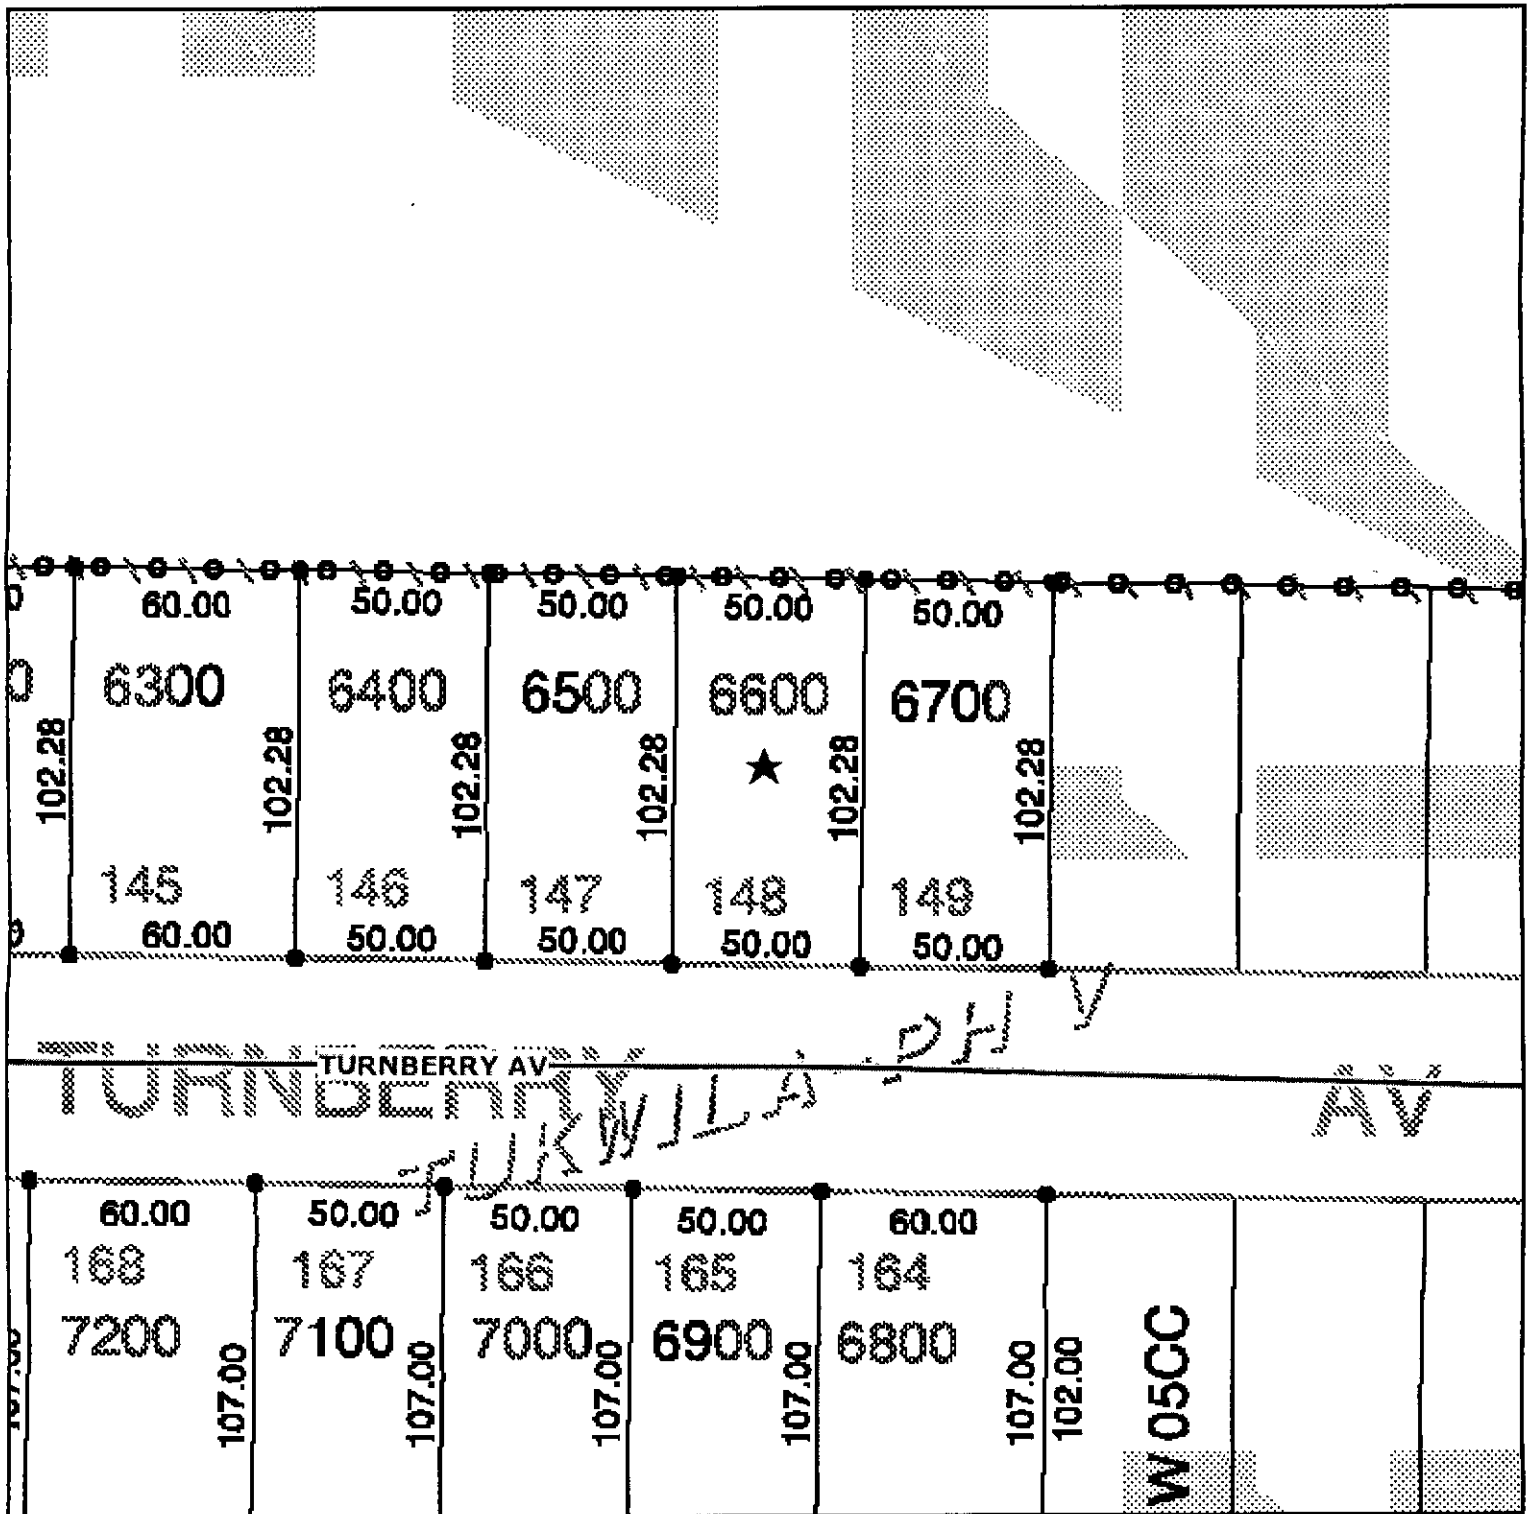

First American Title

Sentry Dynamics, Inc. and its customers make no representations, warranties or conditions, express or implied, as to the accuracy or completeness of information contained in this report.
test for a mapping title

geoAdvantage
www.digitshare.org 208.777.1252

5-1W 06DD

5 1W 06DD

LEGEND

LINE TYPES

 OLD PROPERTY LINE	 VACATED RIGHT-OF-WAY	 RAILROAD RIGHT-OF-WAY	 STREAM, LAKE, ETC. NON-BOUNDARY	 PARTITION MAP EVT.
 ROAD RIGHT-OF-WAY	 RAILROAD	 STREAM, LAKE, ETC. AS LOT BOUNDARY	 SUBDIVISION BOUNDARY	 VAC. CODE BOUNDARY

SYMBOL TYPES

111.C
 CONTROL POINTS
 SURVEY INSTRUMENTS
 111.D CORNERS

NUMBERS

0000 00 00 00 0

TAX CODE NO.

DETAILS - ALL AGENCIES EXCLUDE
ANY PORTION THAT MAY BE
WITHIN THE INDICATED PUBLIC

FOR MARKS - WHEN A TICK MARK IS INDICATED ON THE EXTENSION OF A LINE, THEN THE DECISION ODDS TO THE TICK MARK, GENERALLY THIS IS LISTED WHEN EXTENSIONS GO INTO EITHER OF: POSITIVE OR NEGATIVE

ARROWS ARE USED WITH DOMINIONS
IN AREAS OF GREATER COMPLEXITY.

NOTICE: This map was created for Assessor's Office use ONLY.



SCALE 1" = 100'
or 1"=1200
lot file created: February 15, 2007