



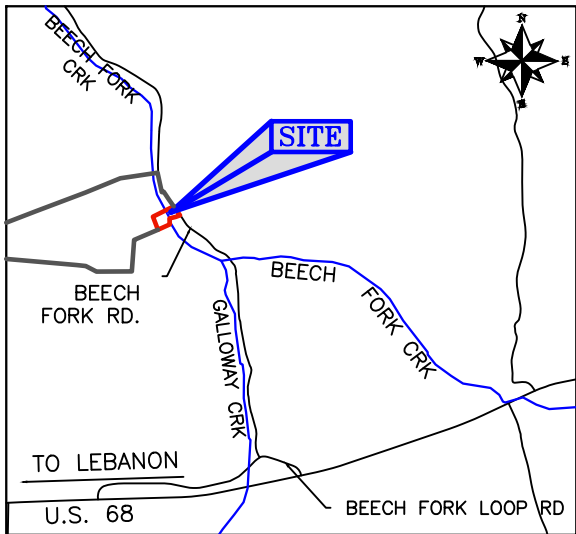

VICINITY MAP N.T.S.

NOTE: TRACT 2 WAS NOT SURVEYED. THE ACREAGE, BEARINGS, AND DISTANCES SHOWN HEREON ARE BASED ON OLD DEEDS AND ARE DISPLAYED FOR INFORMATIONAL PURPOSES ONLY.

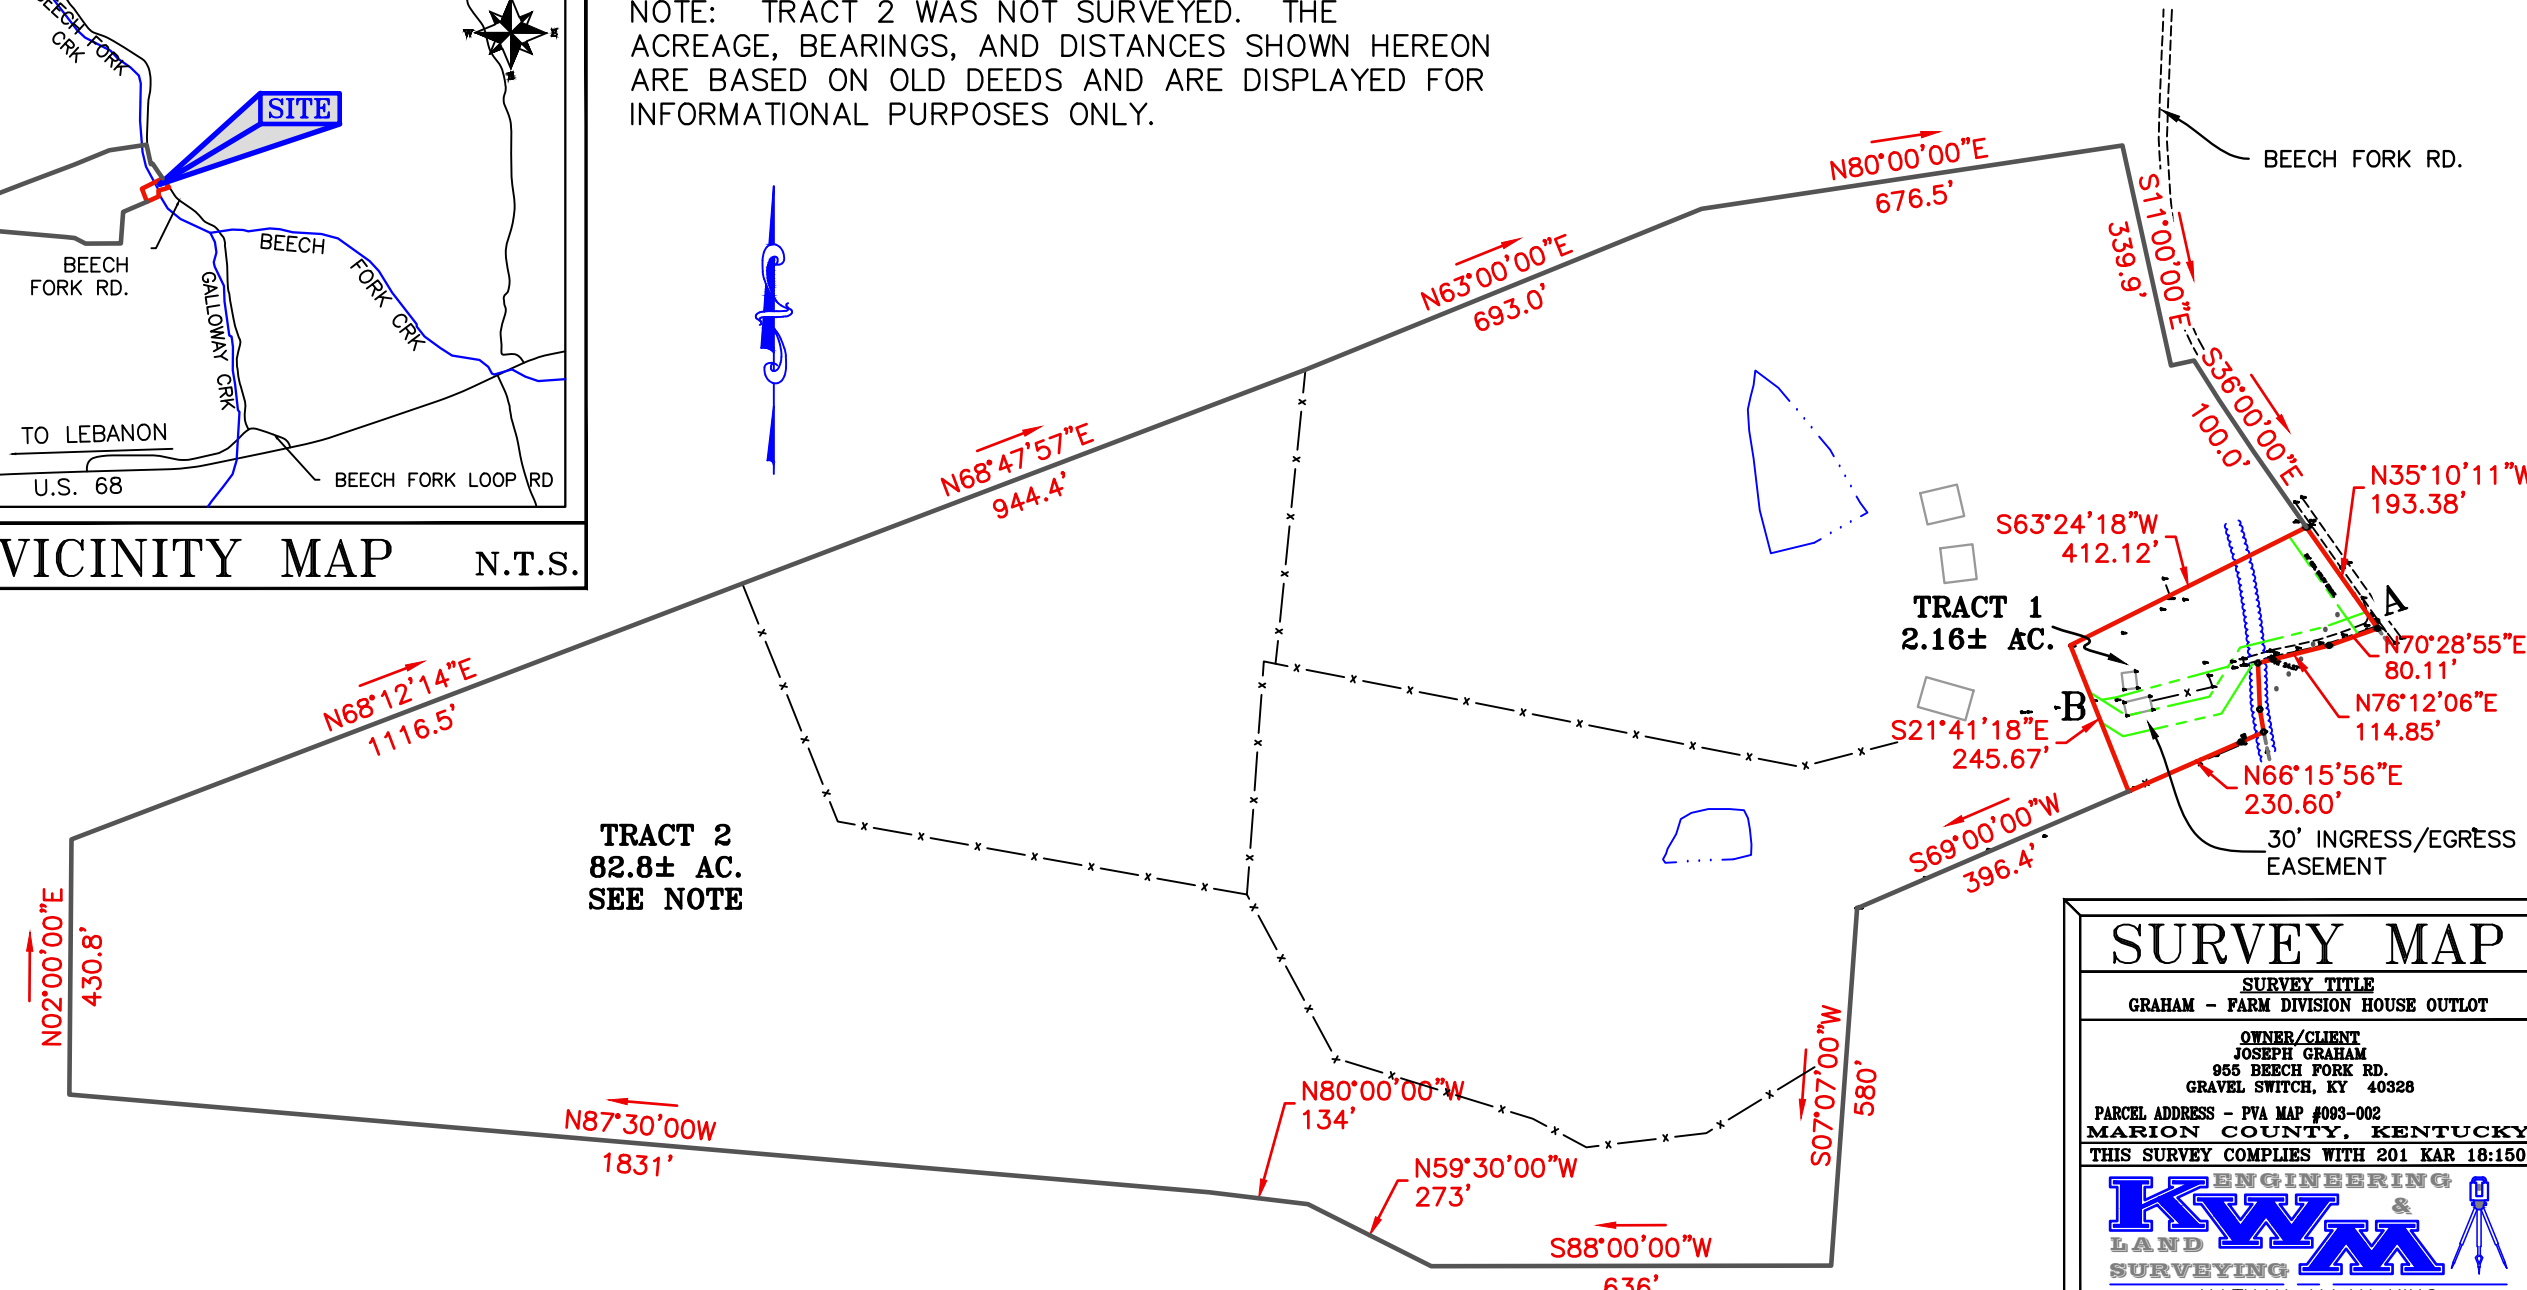

FOR EXHIBIT PURPOSES ONLY
NOT FOR RECORDING OR LAND TRANSFER



SURVEY MAP			
SURVEY TITLE GRAHAM - FARM DIVISION HOUSE OUTLOT			
OWNER/CLIENT JOSEPH GRAHAM 955 BEECH FORK RD. GRAVEL SWITCH, KY 40328			
PARCEL ADDRESS - PVA MAP #093-002 MARION COUNTY, KENTUCKY			
THIS SURVEY COMPLIES WITH 201 KAR 18:150			
KWM ENGINEERING & LAND SURVEYING			
NATHAN ALLAN KING P.E. #24283 P.L.S. #3831 255 WEST MAIN STREET, STE. 121, LEBANON, KY 40033 BUSINESS: (270) 892-0089 MOBILE: (270) 590-4603 kwm.nk@windstream.net			
PROJECT: MARION CO/2012/MAY & FARMAN/0006 GRAHAM			
SCALE 1" = 300'	TOTAL AREA 85 AC. +/-	DATE	DRAWN BY N. KING