



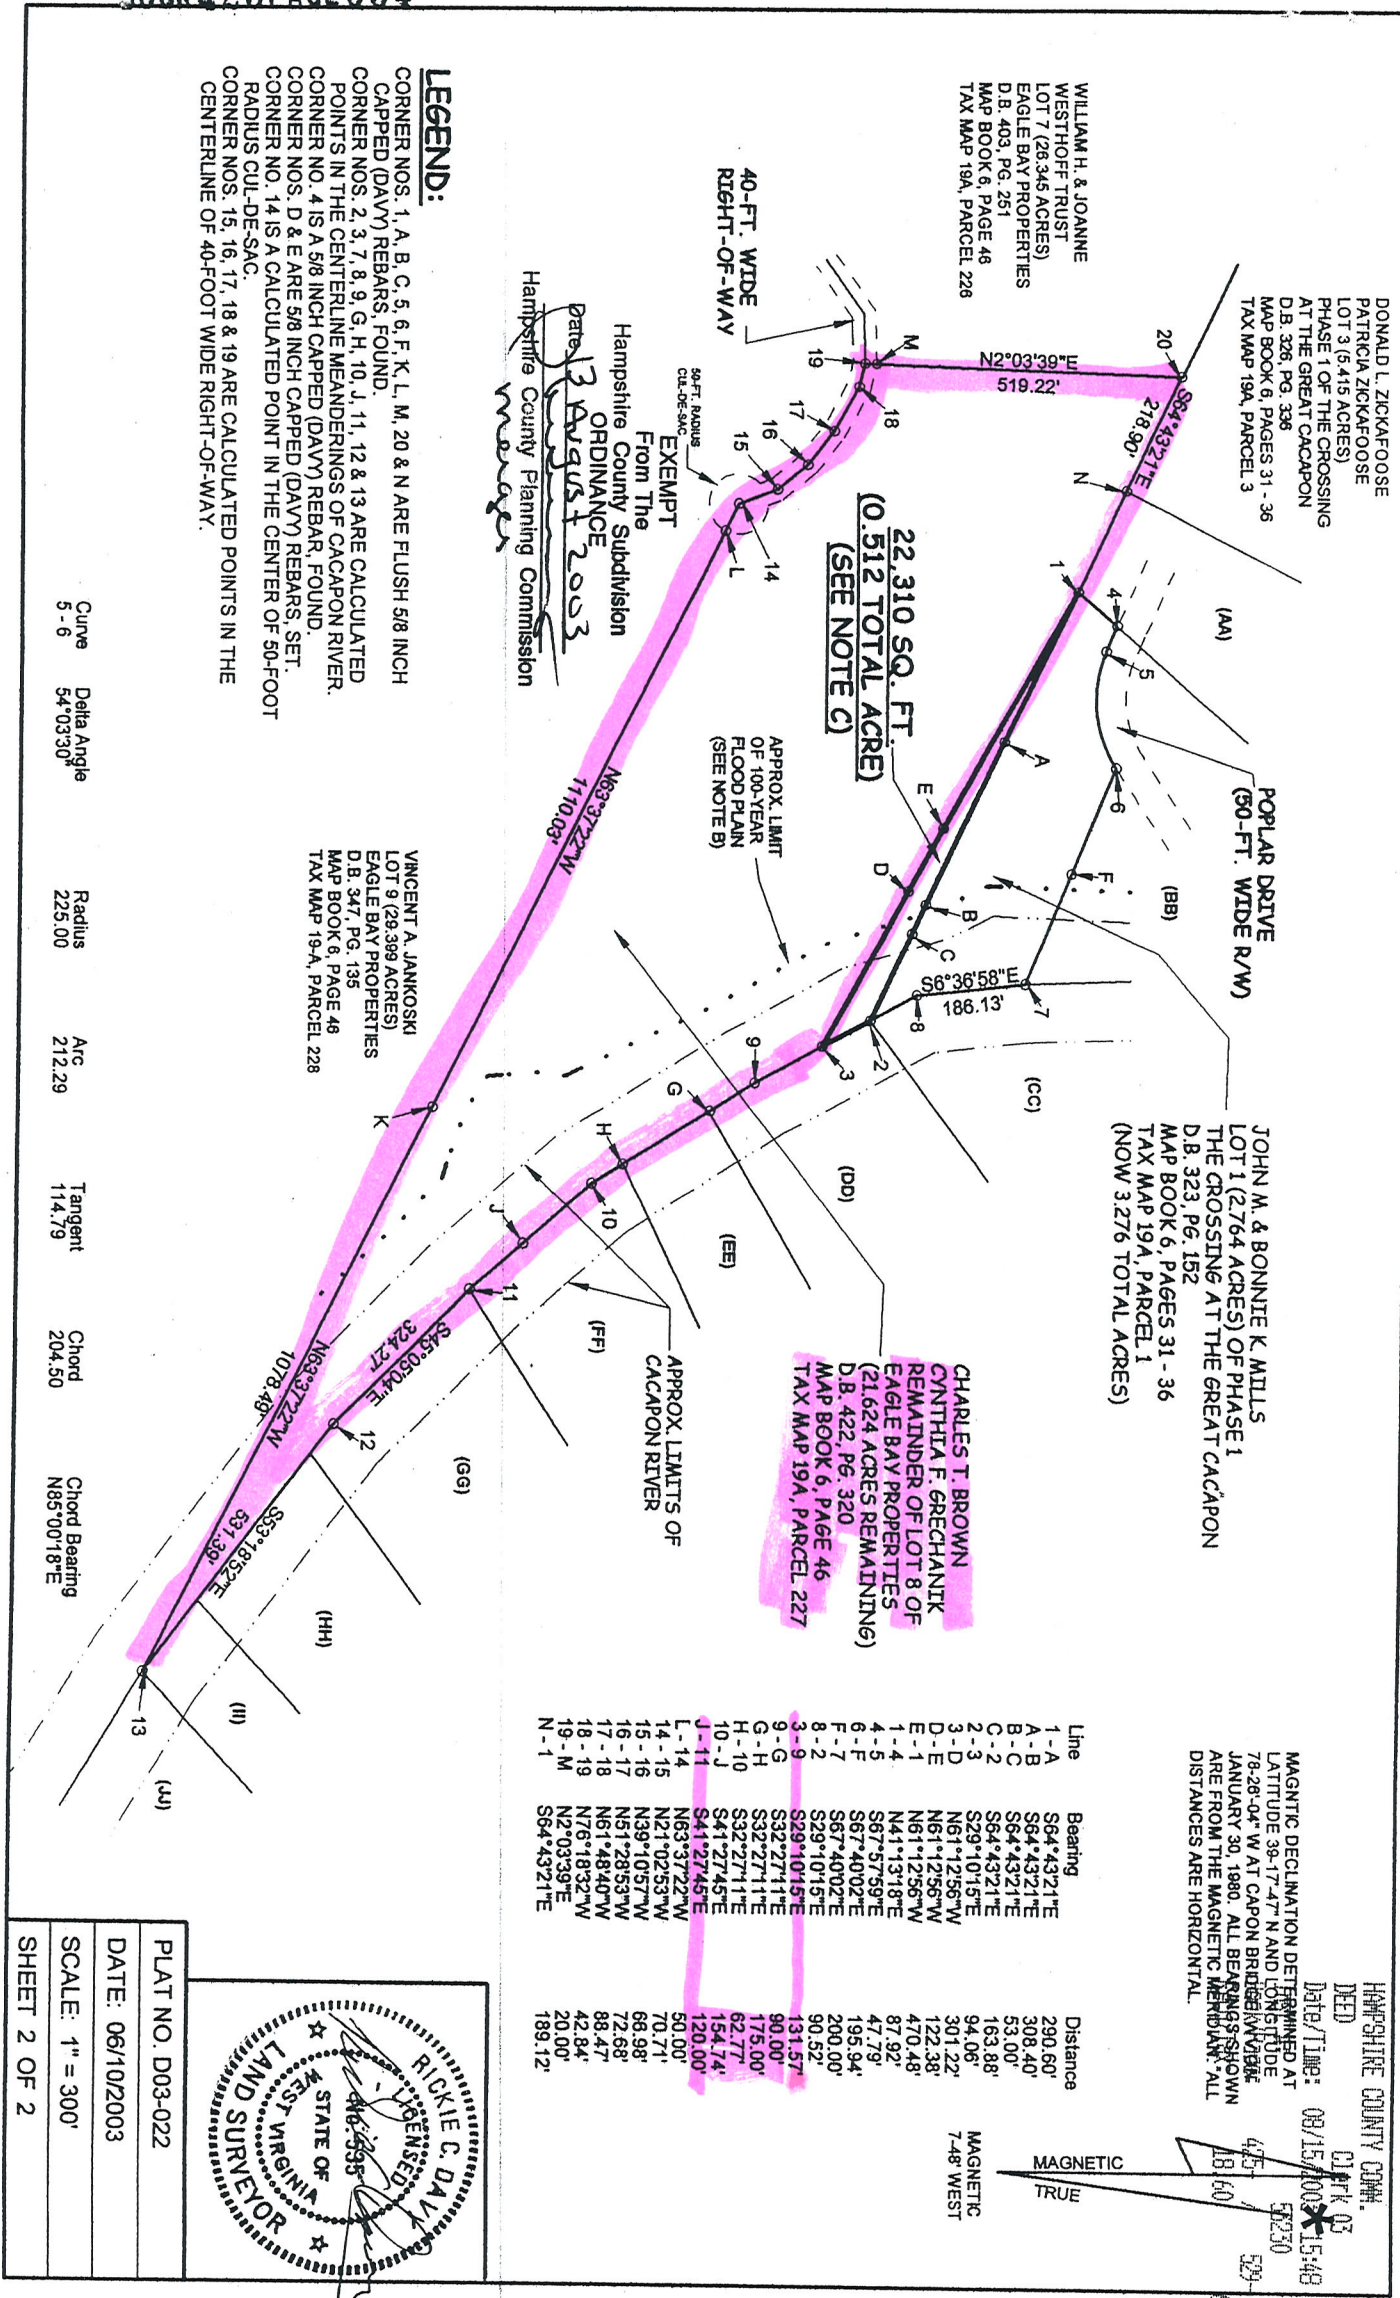

STATE OF WEST VIRGINIA, Hampshire County Commission Clerk's Office 8/15/03 3:48 p.m.

The foregoing Instrument, together with the certificate of its acknowledgment, was this day presented in said office and admitted to record.

Teste Sharon H. Link Clerk.

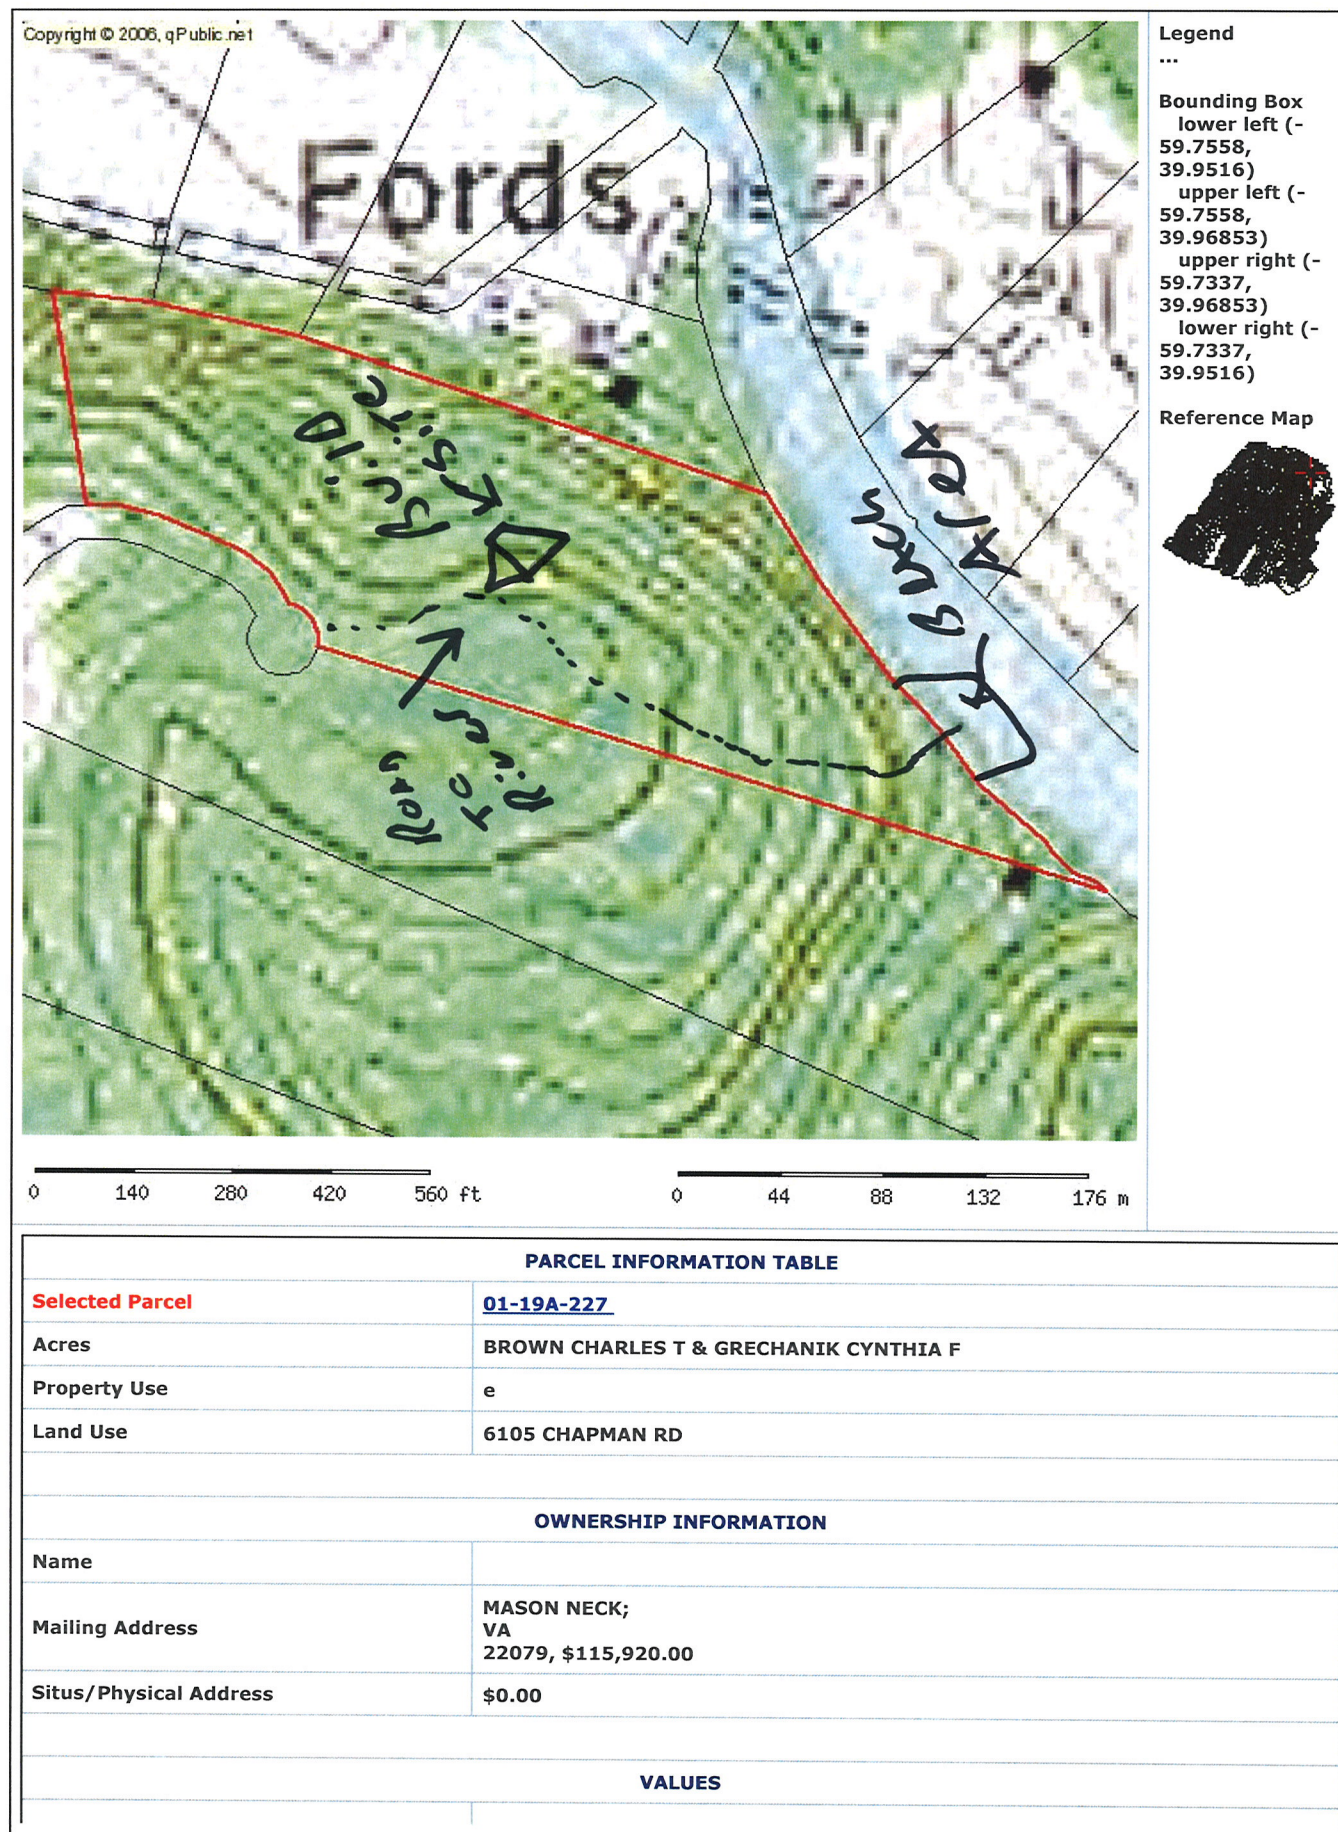



Legend

...

Bounding Box

lower left (-
59.78782,
39.9258)

upper left (-
59.78782,
39.99352)

upper right (-
59.69941,
39.99352)

lower right (-
59.69941,
39.9258)

Reference Map



PARCEL INFORMATION TABLE

Selected Parcel	<u>01-19A-227</u>
Acres	BROWN CHARLES T & GRECHANIK CYNTHIA F
Property Use	e
Land Use	6105 CHAPMAN RD

OWNERSHIP INFORMATION

Name	
Mailing Address	MASON NECK; VA 22079, \$115,920.00
Situs/Physical Address	\$0.00

VALUES