


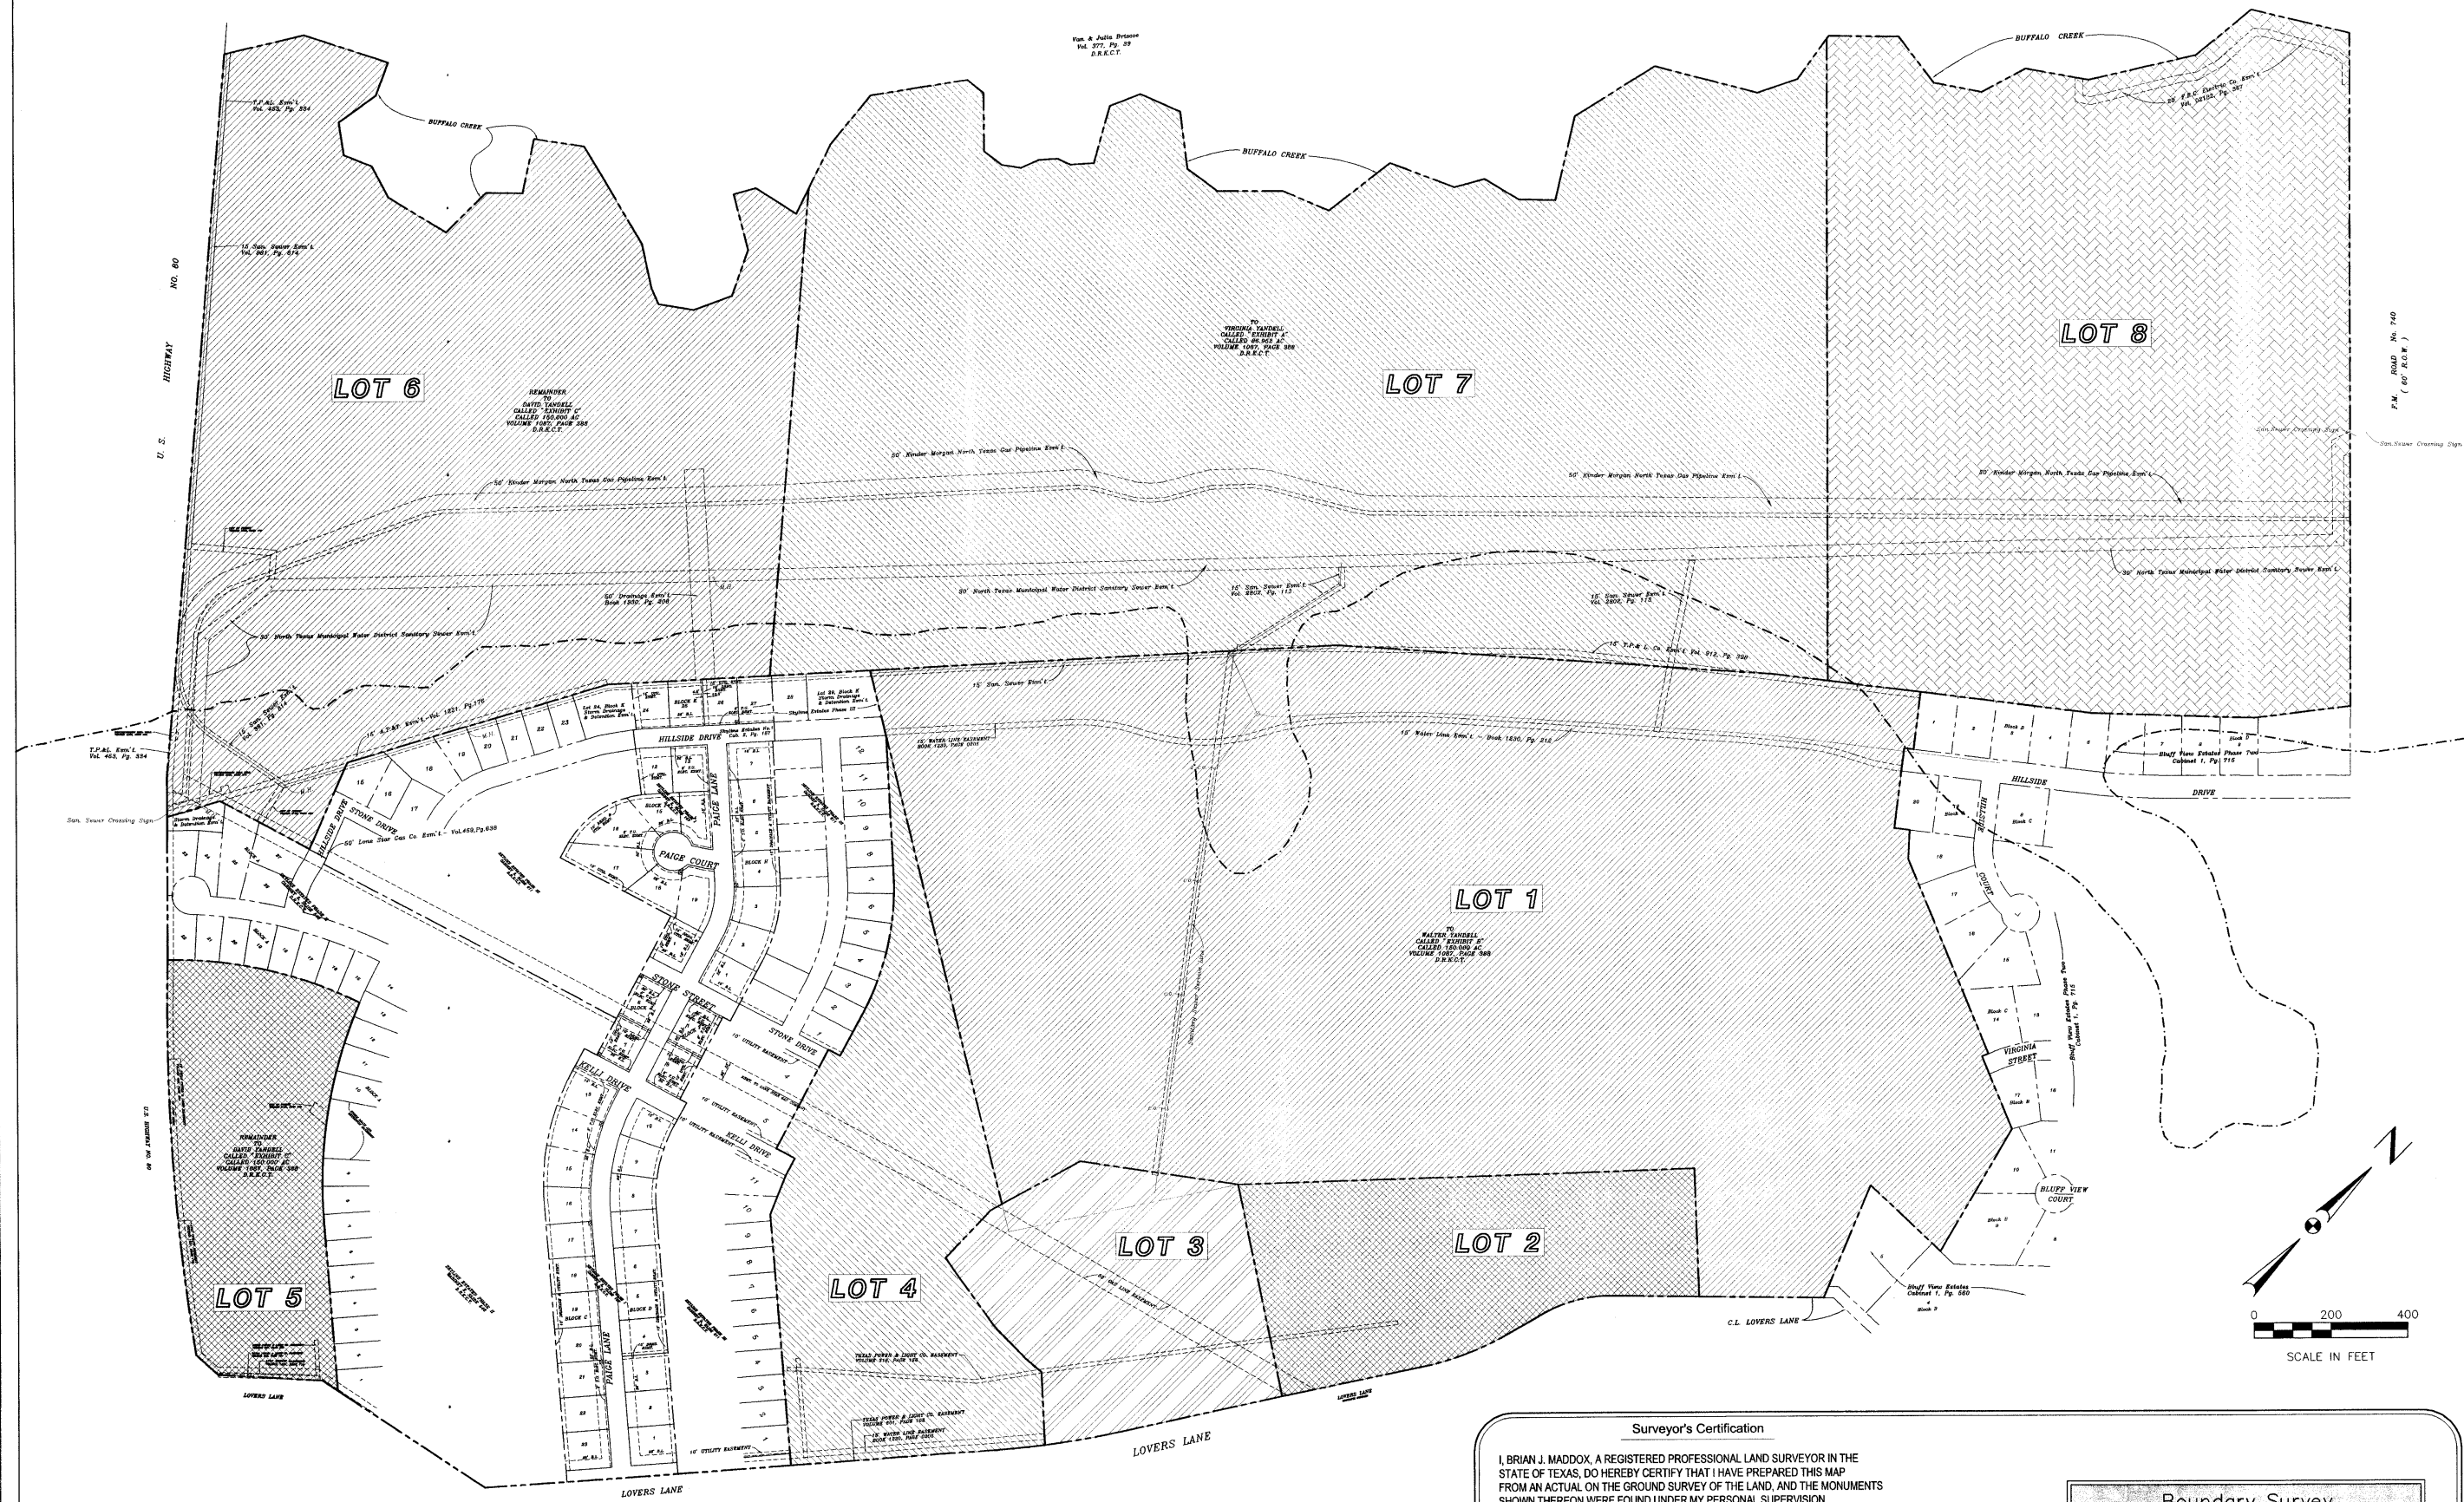

Surveyor's Certification

I, BRIAN J. MADDOX, A REGISTERED PROFESSIONAL LAND SURVEYOR IN THE STATE OF TEXAS, DO HEREBY CERTIFY THAT I HAVE PREPARED THIS MAP FROM AN ACTUAL ON THE GROUND SURVEY OF THE LAND, AND THE MONUMENTS SHOWN THEREON WERE FOUND UNDER MY PERSONAL SUPERVISION IN ACCORDANCE WITH THE SURVEYING RULES AND REGULATIONS OF THE STATE OF TEXAS.

Registered Surveyor: Brian J. Maddox
Registered Land Surveyor No. : 5430
In the State of: Texas
Date of Survey : December 13, 2006
Date of Last Revision: December 14, 2006
Date Printed: December 14, 2006
MSM Project No. 06444

Survey Prepared By:
Maddox Surveying & Mapping
P.O. Box 2109
Forney, Texas 75126
Phone: (972) 564-4416
Fax: (972) 564-4428

Boundary Survey

Yandell - Key Map
David & Walter Yandell
Forney, Texas

Maddox Surveying and Mapping, Inc.
P.O. Box 2109, Forney, Texas 75126
Phone: (972) 564-4416, Fax: (972) 564-4428
www.maddoxsurvey.com