


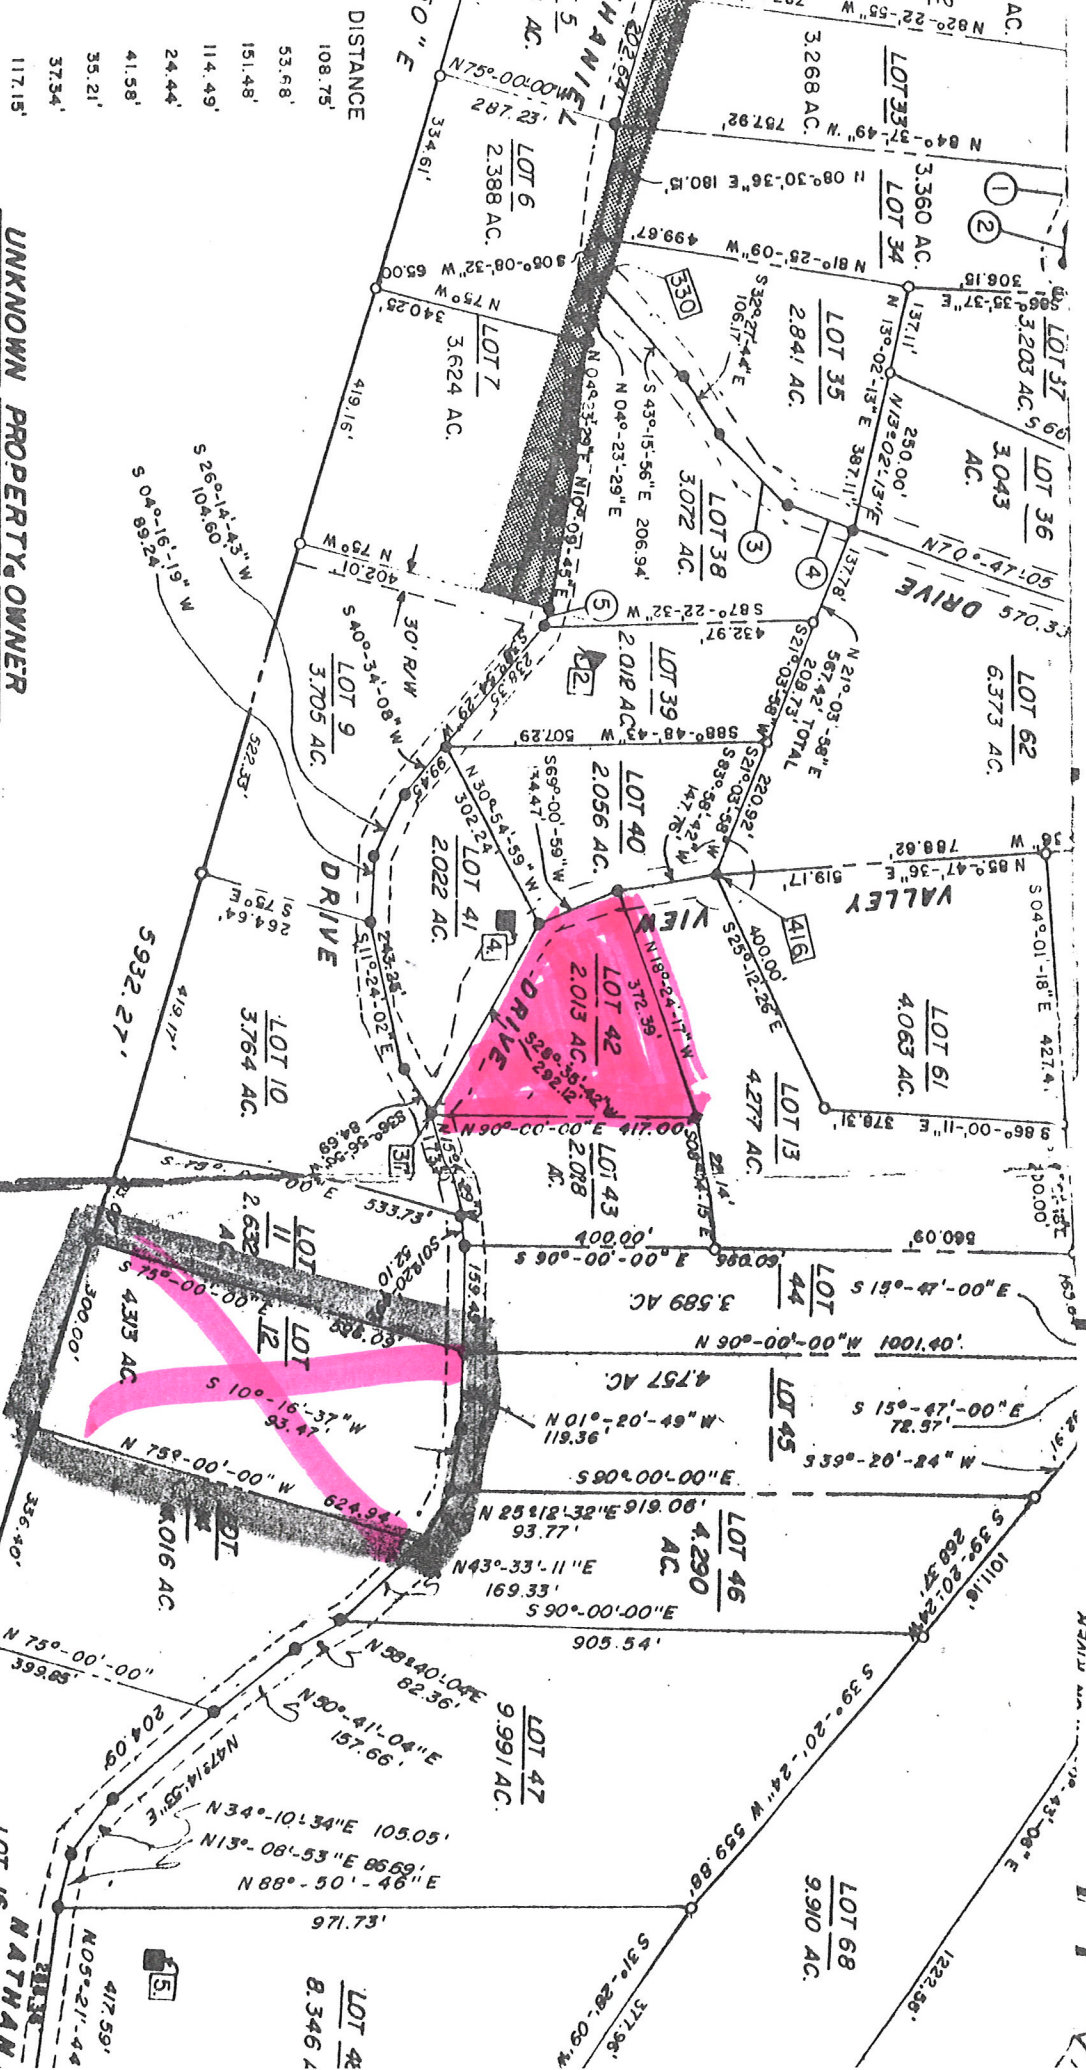

DISTANCE	75 AC.
108.75'	
53.68'	
151.48'	
114.49'	
24.44'	
41.58'	
35.21'	
37.34'	
117.15'	

UNKNOWN PROPERTY OWNER

75 AC.

NOTE:

Reference rebars are set 25.00 feet from centerline of the 50' right-of-way on line except at the 50' de-sac which said reference rebars are set 50.00 feet on line unless otherwise noted

CURVE DATA-CURVE A

- $\Delta = 180^{\circ}-00'-00''$
- $R = 80.00'$
- $A = 251.32'$
- $C = N68^{\circ}-54'-29''W 160.00'$

TAX MAP 38, PARCELS 1389

SCALE: 1" = 60'

Large Stone Pill (Found) by 2-8 Oaks, 4" Hickory 6" Hickory