


#210155
F 186

LOCATED IN THE NE1/4 OF SECTION 30, T7N, R7E, N.M.P.M.
JUNE, 2010

CURVE	START	RADIUS	ARC LENGTH	CHORD BEARING	CHORD LENGTH
(1)	50.00	50.00	3.14	S 82°16'1" W	36.32
(2)	48°15'0"	20.00	21.03		
(3)	41°20'0"	20.00	21.03		
(4)	24°25'24"	275.00	159.87	N 45°04'48" E	158.66
(5)	16°43'00"	1472.37	429.58	N 63°21'30" E	428.65
(6)	16°43'00"	1632.37	459.56		
(7)	63°35'20"	20.00	36.03	N 33°00'55" W	33.01
(8)	53°17'20"	362.27	412.85	N 0°29'51" W	390.85
(9)	51°14'1"	362.27	413.63		
(10)	28°16'58"	287.68	147.65	N 22°04'43" W	144.86
(11)	22°29'58"	267.68	145.65		
(12)	22°29'58"	20.00	40.46	N 0°17'30" E	38.11
(13)	20°29'32"	25.00	42.41		
(14)	14°29'58"	147.85	143.72	N 67°49'54" E	135.84
(15)	14°29'58"	147.85	143.88		
(16)	51°04'12"	275.00	203.35	N 69°04'42" E	200.67
(17)	50°59'46"	275.00	203.12	N 72°30'54" E	245.07

THE PURPOSE OF THIS PLAT IS TO ADJUST THE LOT LINES OF LOT 6, LOT 9, AND LOT 10, AND TO GRANT EASEMENTS AS SHOWN HEREON.

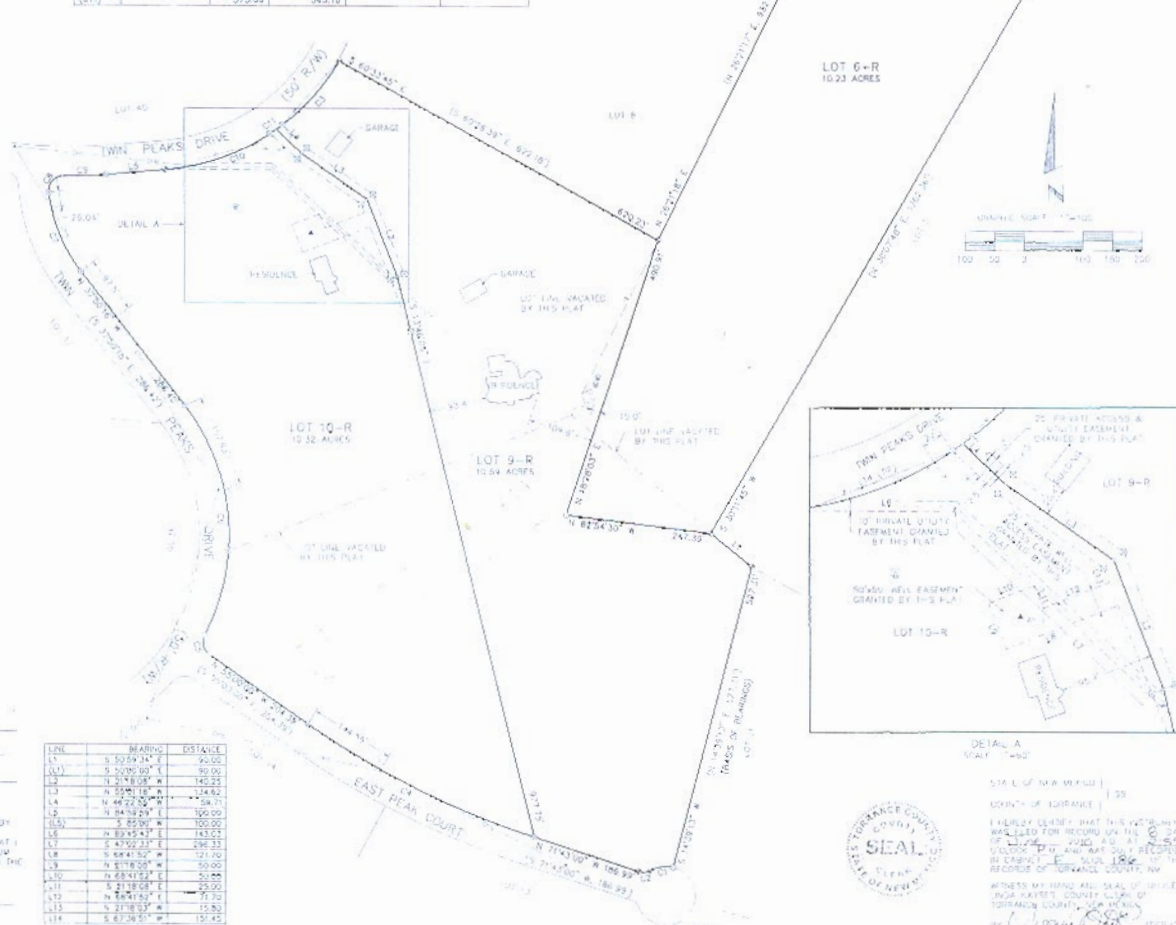

- [illegible]

SURVEY GENERAL NOTES

- [illegible]

TORRANCE COUNTY NOTES

2. MAINTENANCE OF ACCESS ROADS AND UTILITY EASEMENTS IS THE RESPONSIBILITY OF THE LANDOWNER. SEE USERS POLICY EXEMPTION. MAIN ACCESS BY THE TORRANCE COUNTY ROAD DEPARTMENT.

TERRANCE COUNTY PLANNING AND ZONING


Strickland 6/1/2010


2-10-68

INDEXING INFORMATION FOR THE COUNTY CLERK


Oden & Associates

[illegible]


[illegible]


83-2030

5-2030

REPLAT OF LOTS 9 & 10, showing
Both homes + outbuildings


1383-2030

Sheet 234

A SUBDIVISION IN
SECTIONS 18, 19, 20, 29 AND 30
TOWNSHIP 7 NORTH, RANGE 7 EAST, N.M.P.M.
TORRANCE COUNTY, NEW MEXICO
FEBRUARY, 1982

Scale 1" = 200'

STATE OF NEW MEXICO
County of Torrance
I, County Clerk, do hereby certify that the foregoing map and plat are correct and true to the original record of the same.
WITNESS my hand and seal of office
this 15th day of February, 1982.
County Clerk, Torrance County, N. M.

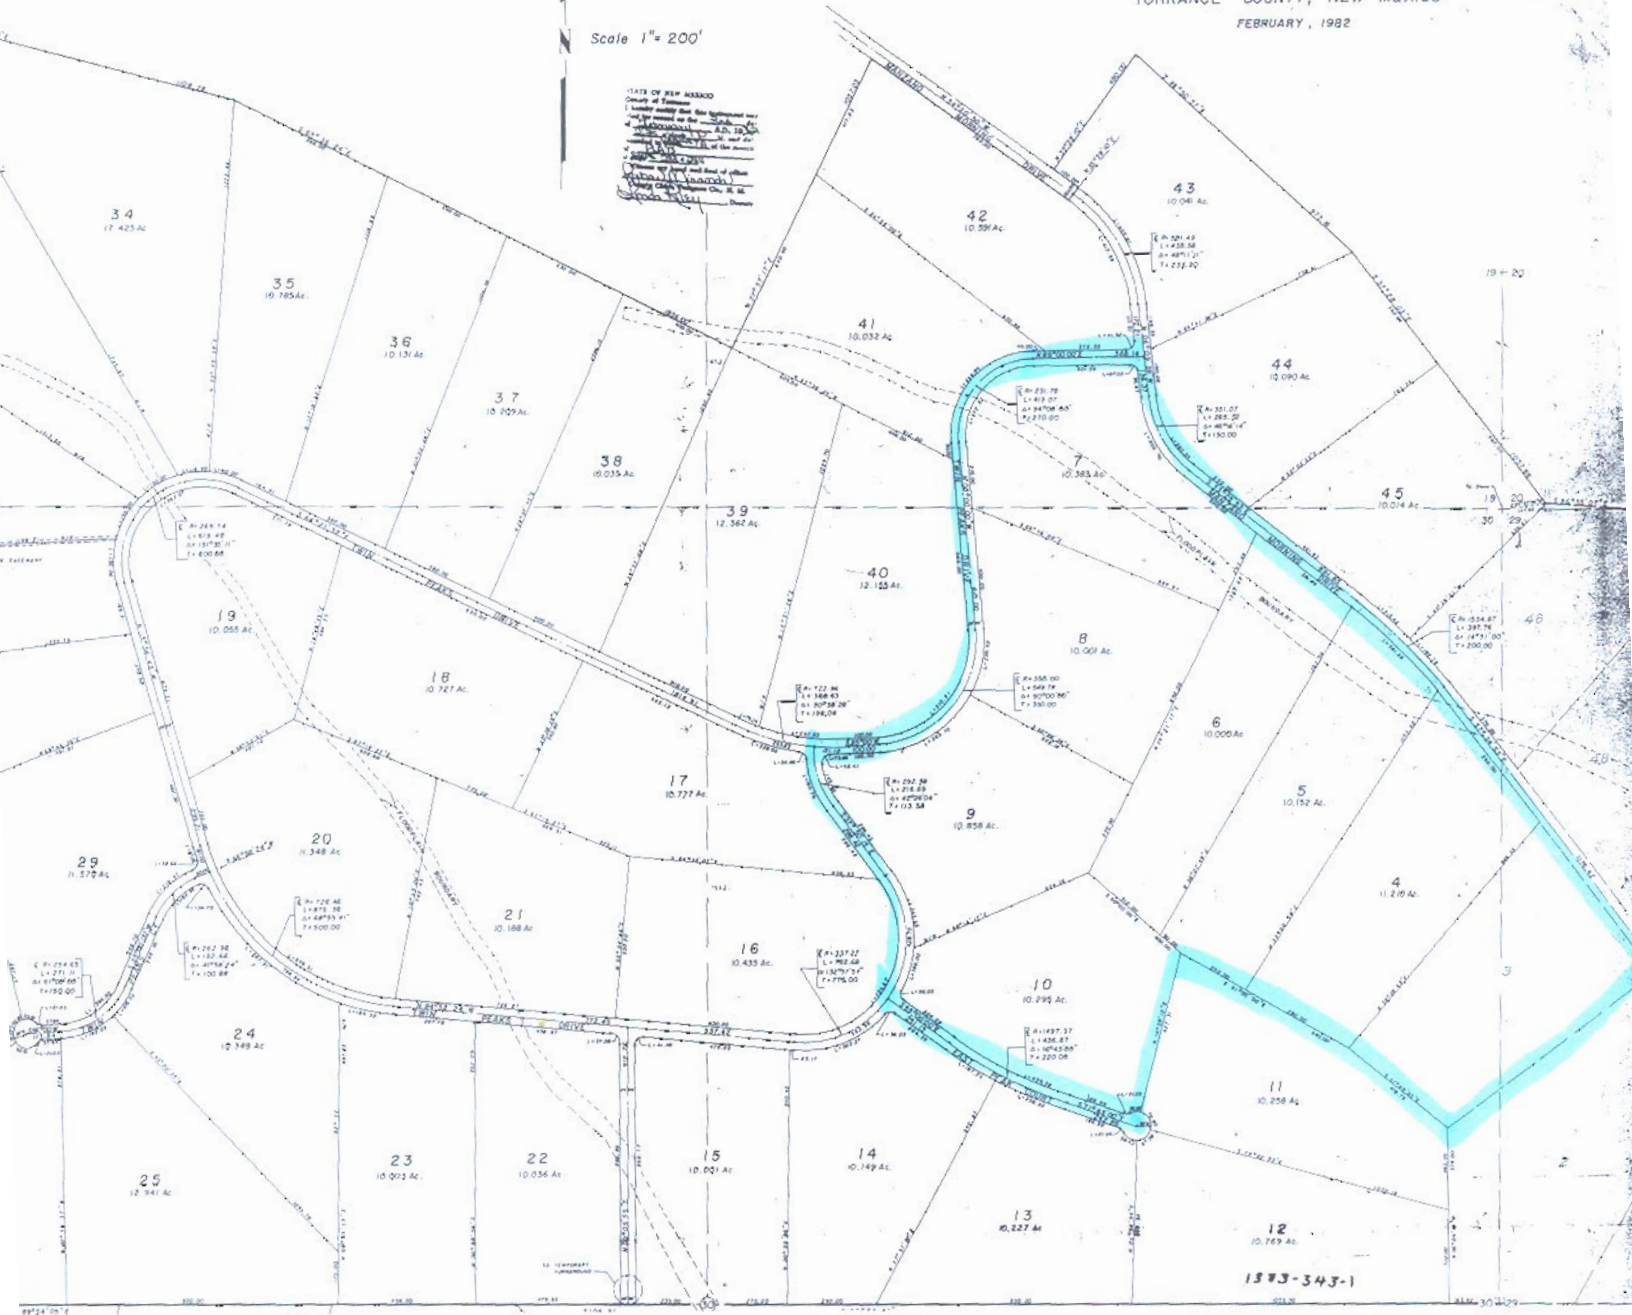

