
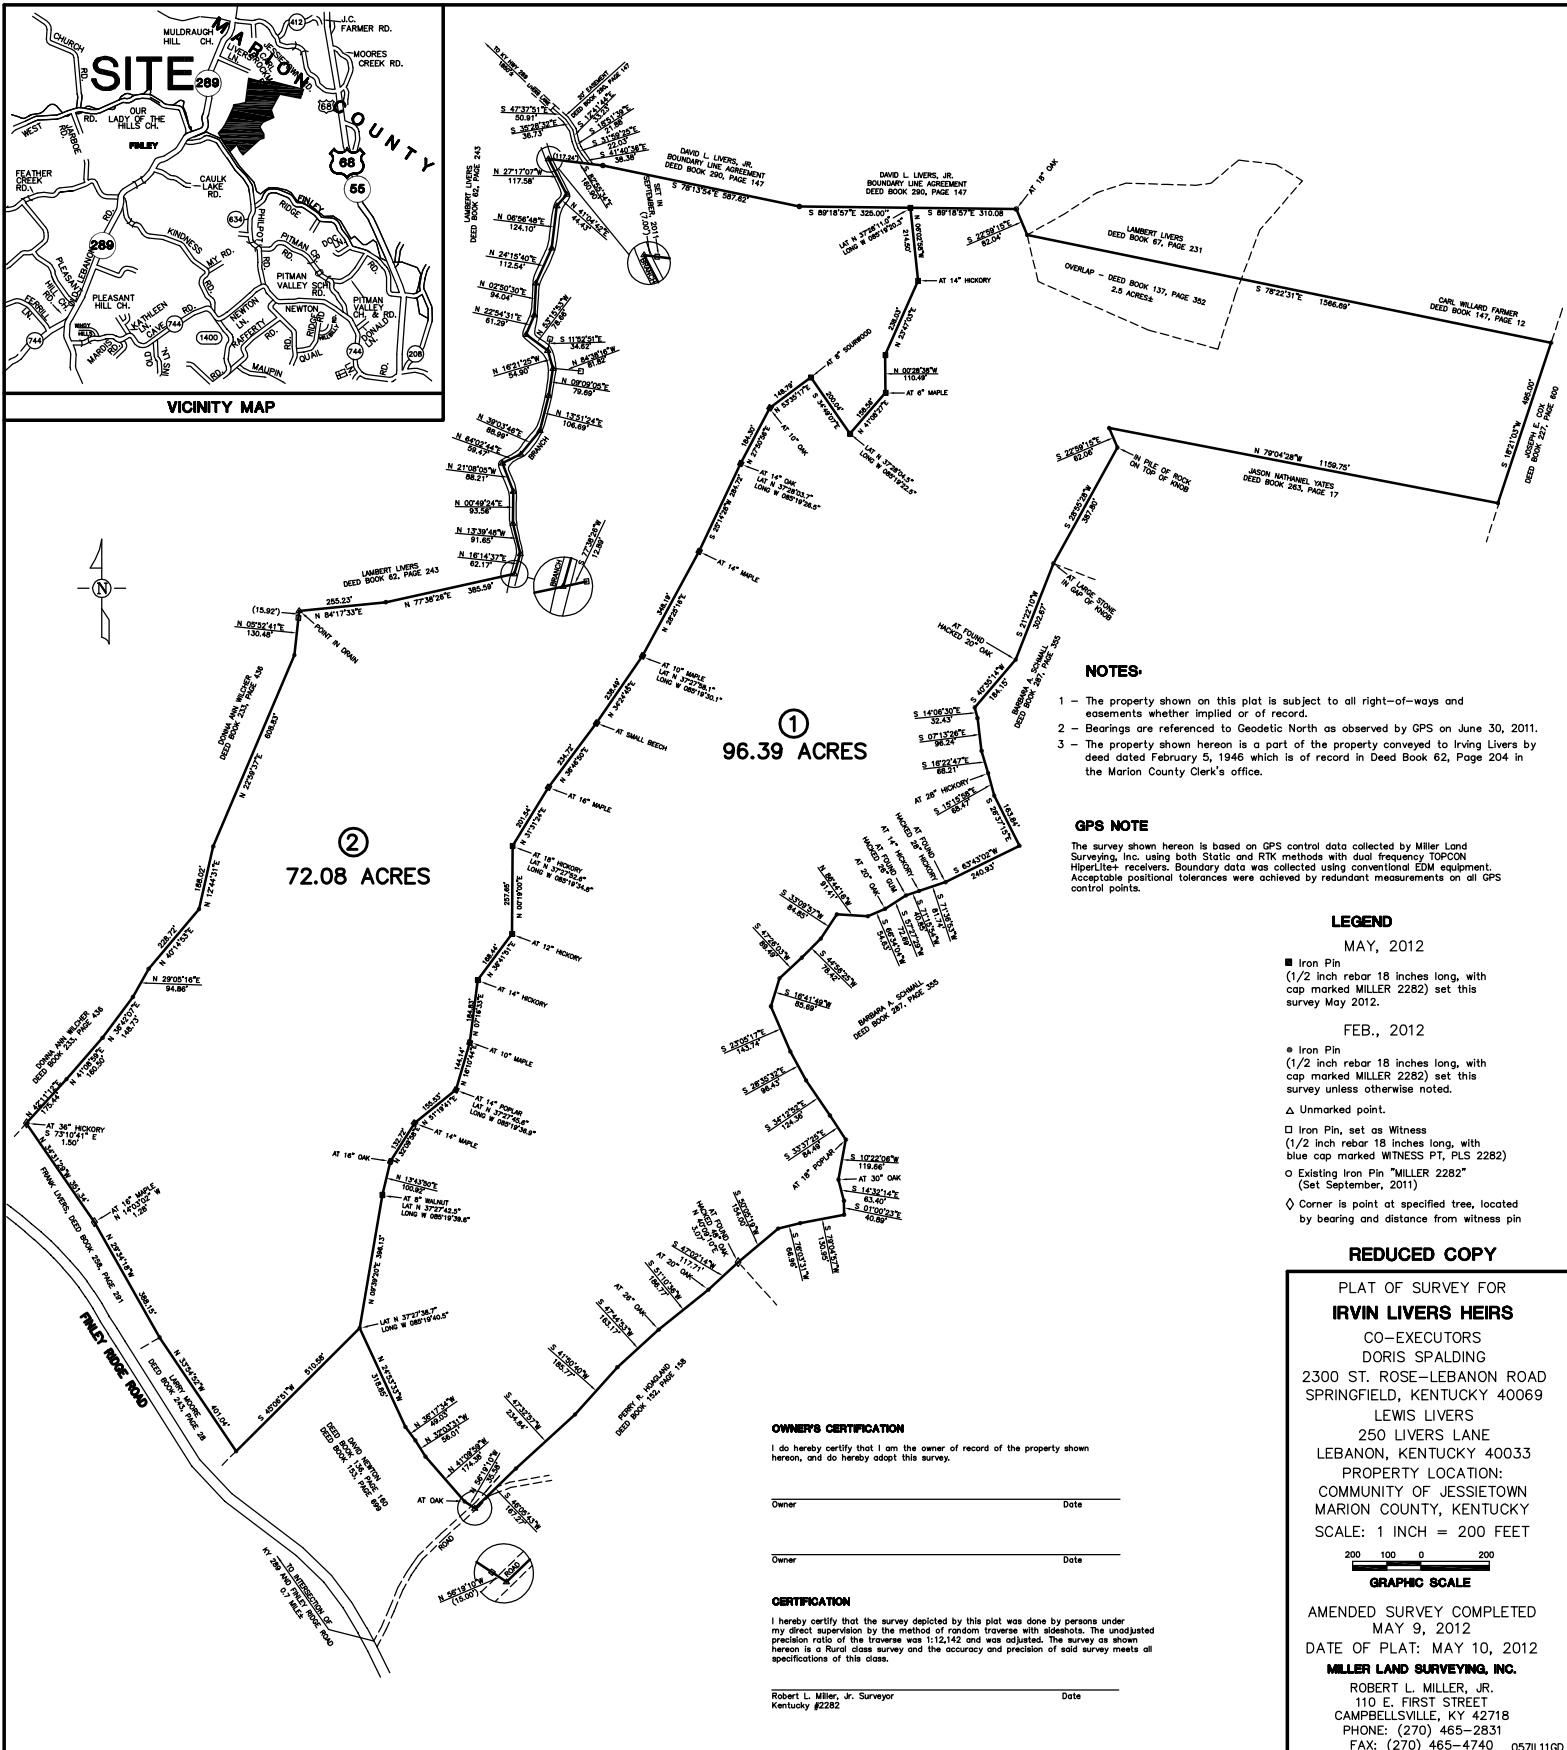


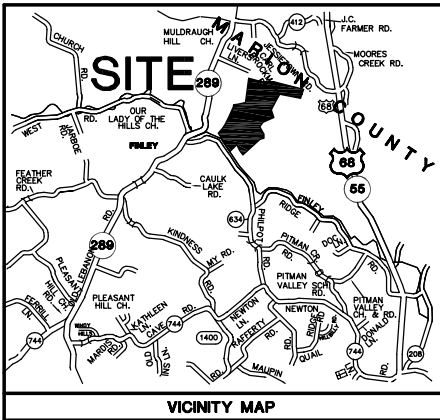

NOTES

- 1 - The property shown on this plat is subject to all right-of-ways and assessments whether implied or of record.
- 2 - Bearings are referenced to Geodetic North as observed by GPS on June 30, 2011.
- 3 - The property shown hereon is a part of the property conveyed to Irving Livers by deed dated February 5, 1946 which is of record in Deed Book 62, Page 204 in the Marion County Clerk's office.

GPS NOTE

The survey shown hereon is based on GPS control data collected by Miller Land Surveying, Inc. using both Static and RTK methods with dual frequency TOPCON HyperLite+ receivers. Boundary data was collected using conventional EDM equipment. Acceptable positional tolerances were achieved by redundant measurements on all GPS control points.

LEGEND

MAY, 2012


- Iron Pin
(1/2 inch rebar 18 inches long, with cap marked MILLER 2282) set this survey May 2012.

FEB., 2012

- Iron Pin
(1/2 inch rebar 18 inches long, with cap marked MILLER 2282) set this survey unless otherwise noted.
- △ Unmarked point.
- Iron Pin, set as Witness
(1/2 inch rebar 18 inches long, with blue cap marked WITNESS PT, PLS 2282)
- Existing Iron Pin "MILLER 2282"
(Set September, 2011)
- ◇ Corner is point at specified tree, located by bearing and distance from witness pin

REDUCED COPY

PLAT OF SURVEY FOR
IRVIN LIVERS HEIRS
CO-EXECUTORS
DORIS SPALDING
2300 ST. ROSE-LEBANON ROAD
SPRINGFIELD, KENTUCKY 40069
LEWIS LIVERS
250 LIVERS LANE
LEBANON, KENTUCKY 40033
PROPERTY LOCATION:
COMMUNITY OF JESSIETOWN
MARION COUNTY, KENTUCKY
SCALE: 1 INCH = 200 FEET

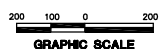

AMENDED SURVEY COMPLETED
MAY 9, 2012
DATE OF PLAT: MAY 10, 2012

MILLER LAND SURVEYING, INC.

ROBERT L. MILLER, JR.
110 E. FIRST STREET
CAMPBELLVILLE, KY 42718
PHONE: (270) 465-2831
FAX: (270) 465-4740

OWNER'S CERTIFICATION

I do hereby certify that I am the owner of record of the property shown hereon, and do hereby adopt this survey.

Owner _____ Date _____

Owner _____ Date _____

CERTIFICATION

I hereby certify that the survey depicted by this plat was done by persons under my direct supervision by the method of random traverse with side shots. The unadjusted precision ratio of the traverse was 1:12,142 and was adjusted. The survey as shown hereon is a Rural class survey and the accuracy and precision of said survey meets all specifications of this class.

Robert L. Miller, Jr., Surveyor _____ Date _____
Kentucky #2282