

## PLAT SHOWING


A SURVEY OF 41.37 ACRES, MORE OR LESS, OUT OF FARM TRACT NO. 14 OF THE GREEN - WELHAUSEN - HOUSTON AND LOWRANCE SUBDIVISION OF THE TAYLOR WHITSETT RANCH IN LIVE OAK COUNTY, TEXAS.

Arion Otto Retzliff  
Tracts No. 9 & 10  
Volume 220 Page 172  
Deed Records  
Live Oak County, Texas

Arion O. Retzliff  
and wife,  
Elsie L. Retzliff  
Called 98.61 Acres  
Volume 300 Page 443  
Deed Records  
Live Oak County, Texas

Fabian Santoyo Molina  
Called 120.17 Acres  
Volume 525 Page 300  
Deed Records  
Live Oak County, Texas

GREEN - WELHAUSEN - HOUSTON and LOWRANCE  
Subdivision of  
THE WHITSETT RANCH  
Volume 1 Page 38  
Plat Records  
Live Oak County, Texas

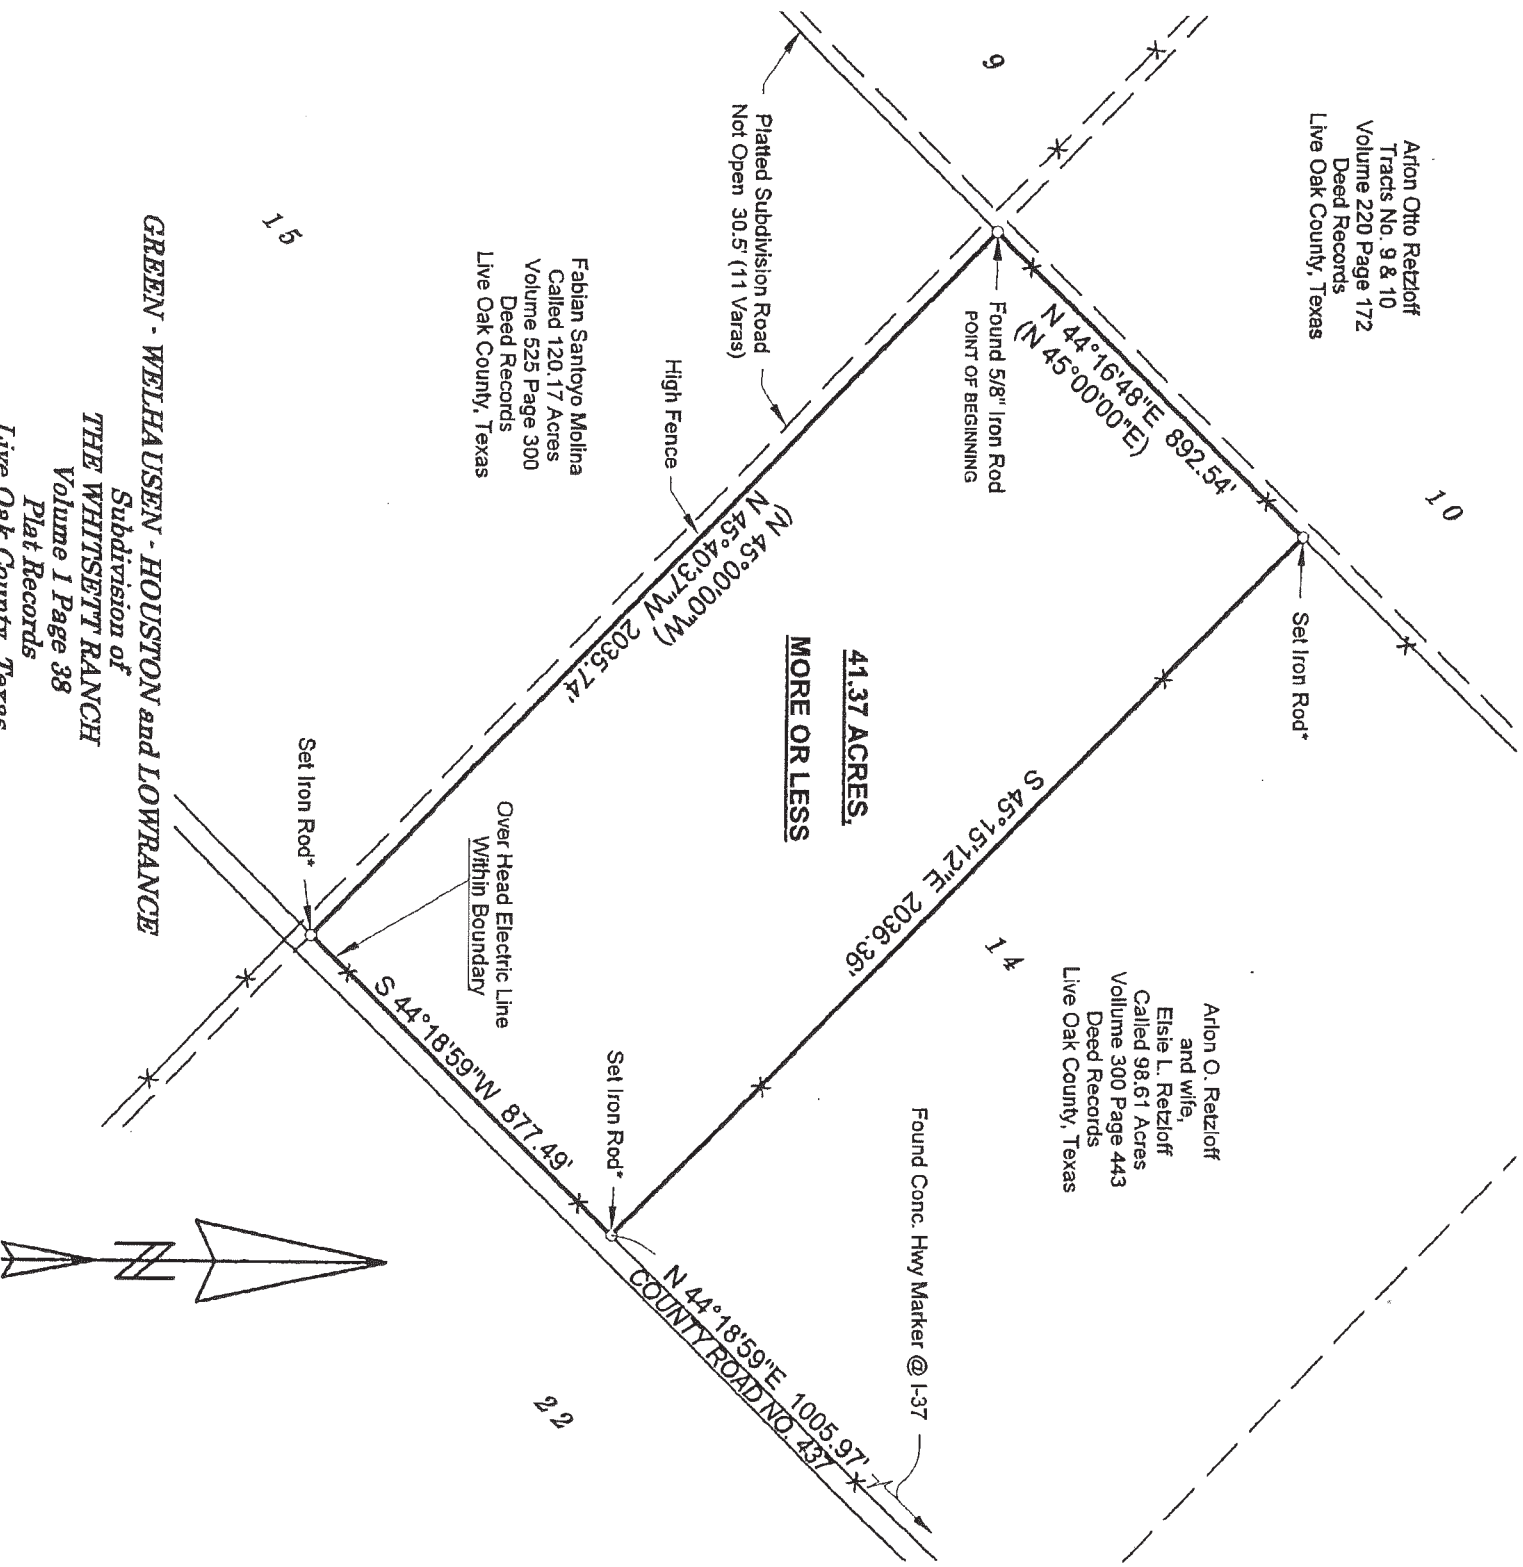

SCALE 1" = 400'

MILLS SURVEYING  
P. O. BOX 270