


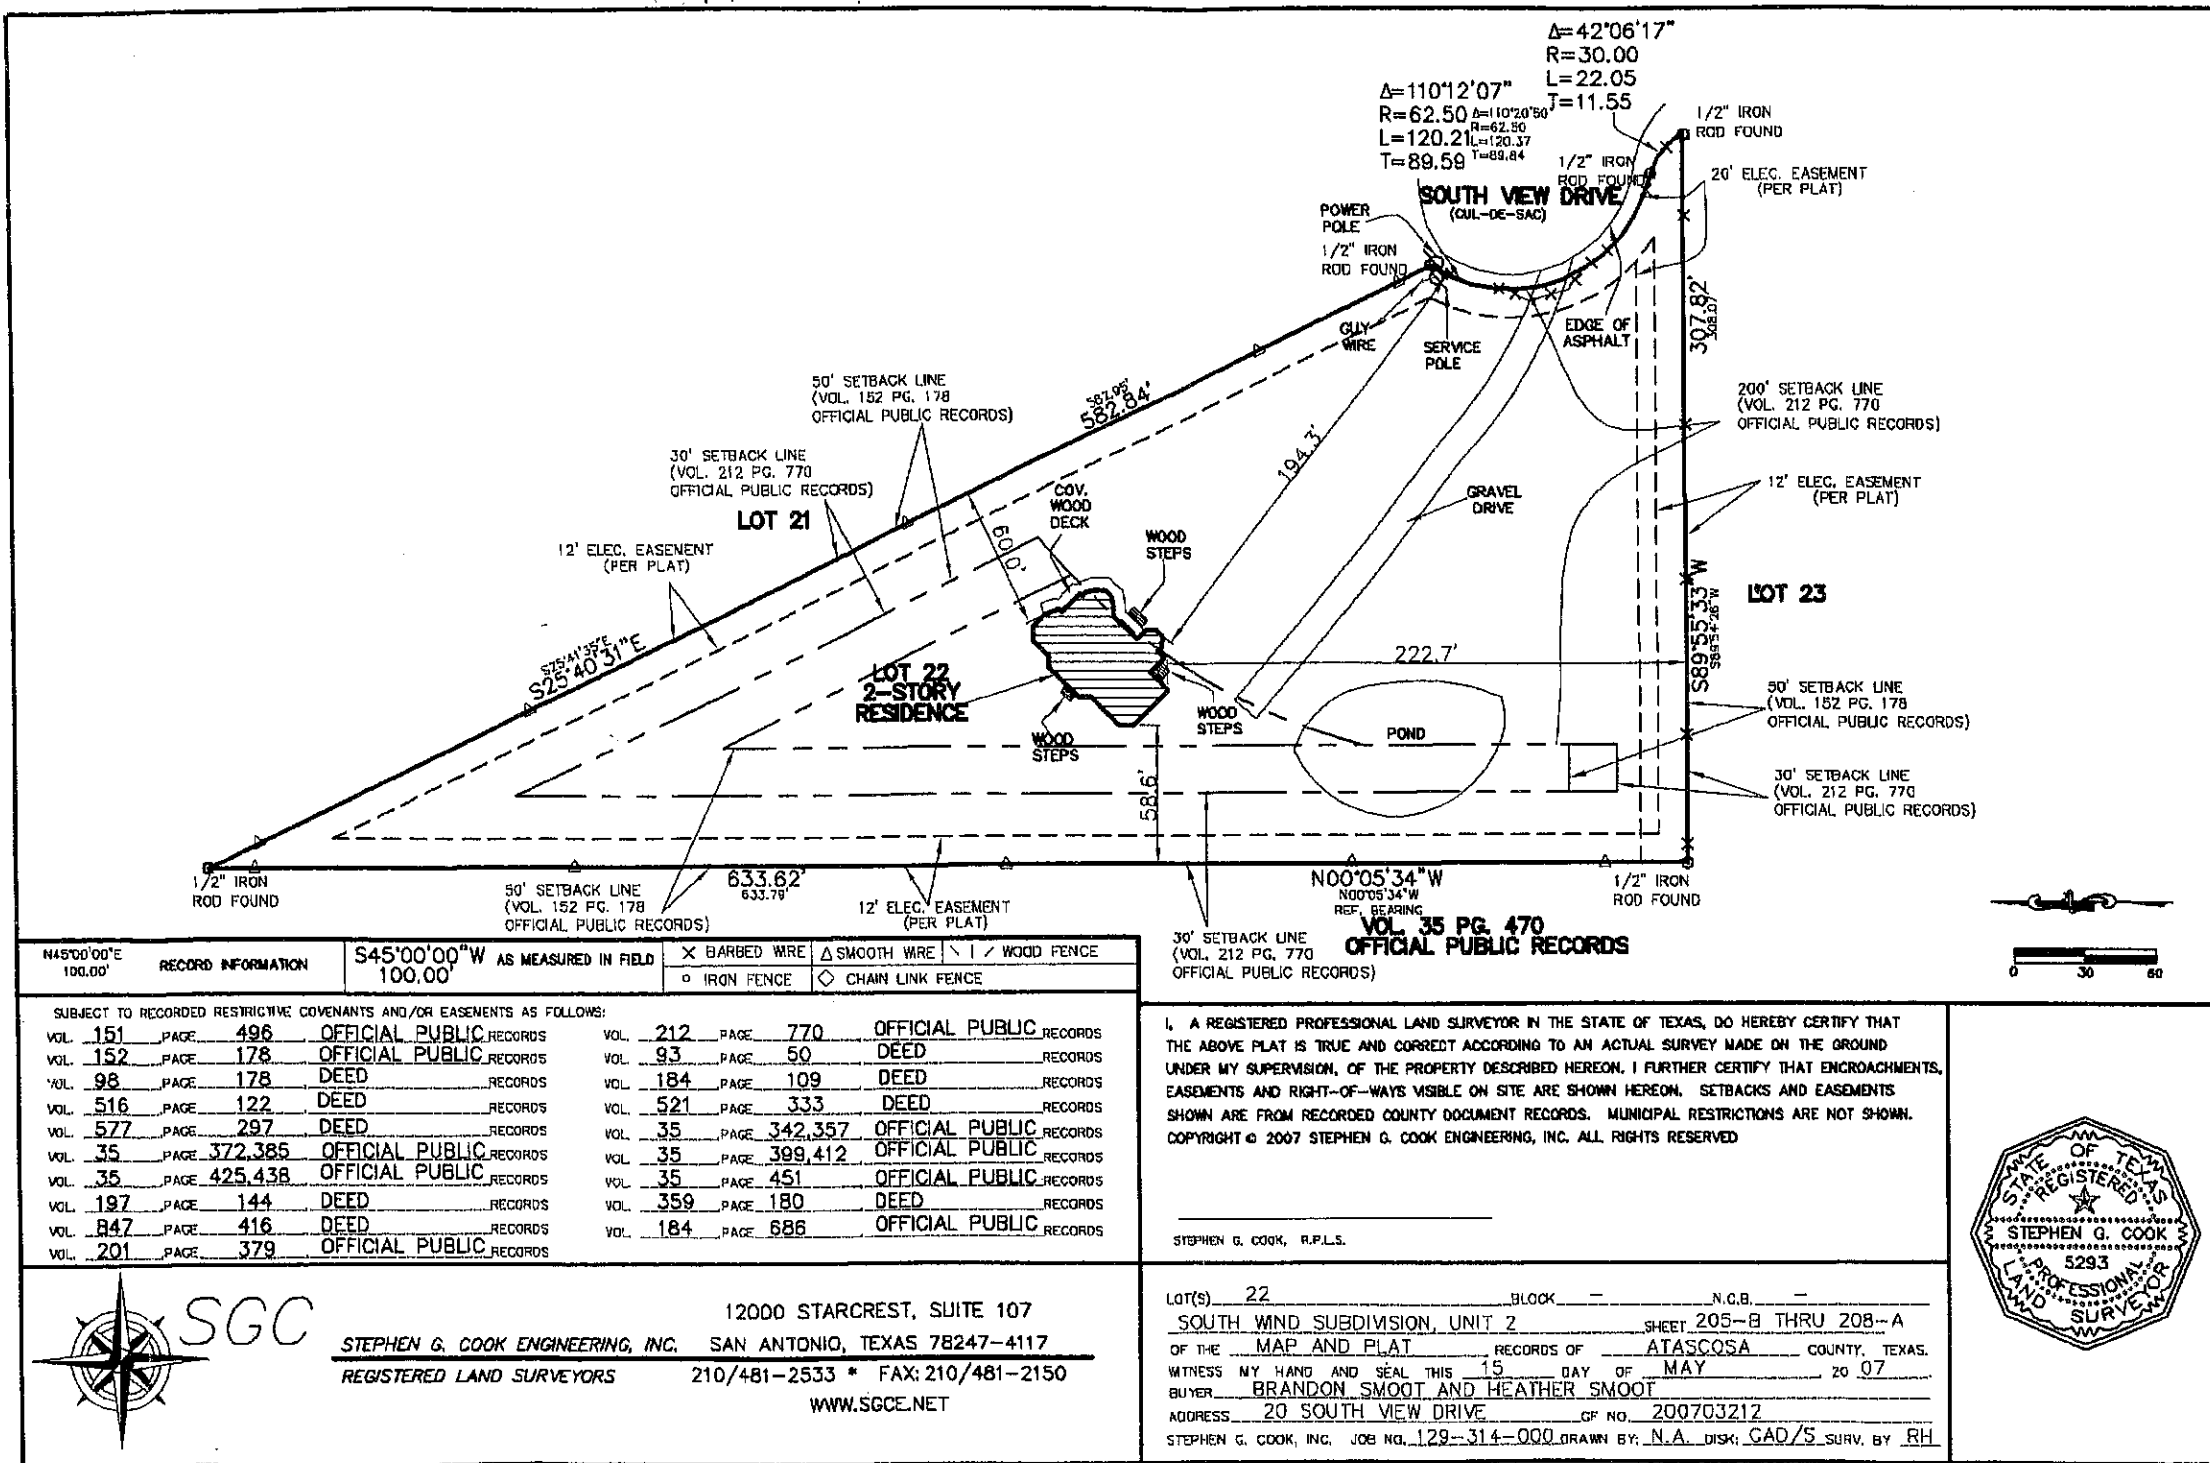

RECORD INFORMATION		S45°00'00"W AS MEASURED IN FIELD		X BARBED WIRE		A SMOOTH WIRE		I / WOOD FENCE	
N45°00'00"E	100.00'	S45°00'00"W	100.00'	o IRON FENCE	o CHAIN LINK FENCE				
SUBJECT TO RECORDED RESTRICTIVE COVENANTS AND/OR EASEMENTS AS FOLLOWS:									
VOL. 151	PAGE 496	OFFICIAL PUBLIC RECORDS	VOL. 212	PAGE 770	OFFICIAL PUBLIC RECORDS				
VOL. 152	PAGE 178	OFFICIAL PUBLIC RECORDS	VOL. 93	PAGE 50	DEED				
VOL. 98	PAGE 178	DEED	VOL. 184	PAGE 109	DEED				
VOL. 516	PAGE 122	DEED	VOL. 521	PAGE 333	DEED				
VOL. 577	PAGE 297	DEED	VOL. 35	PAGE 342,357	OFFICIAL PUBLIC RECORDS				
VOL. 35	PAGE 372,385	OFFICIAL PUBLIC RECORDS	VOL. 35	PAGE 399,412	OFFICIAL PUBLIC RECORDS				
VOL. 35	PAGE 425,438	OFFICIAL PUBLIC RECORDS	VOL. 35	PAGE 451	OFFICIAL PUBLIC RECORDS				
VOL. 197	PAGE 144	DEED	VOL. 359	PAGE 180	DEED				
VOL. 847	PAGE 416	DEED	VOL. 184	PAGE 686	OFFICIAL PUBLIC RECORDS				
VOL. 201	PAGE 379	OFFICIAL PUBLIC RECORDS							

I, A REGISTERED PROFESSIONAL LAND SURVEYOR IN THE STATE OF TEXAS, DO HEREBY CERTIFY THAT THE ABOVE PLAT IS TRUE AND CORRECT ACCORDING TO AN ACTUAL SURVEY MADE ON THE GROUND UNDER MY SUPERVISION, OF THE PROPERTY DESCRIBED HEREON. I FURTHER CERTIFY THAT ENCROACHMENTS, EASEMENTS AND RIGHT-OF-WAYS VISIBLE ON SITE ARE SHOWN HEREON. SETBACKS AND EASEMENTS SHOWN ARE FROM RECORDED COUNTY DOCUMENT RECORDS. MUNICIPAL RESTRICTIONS ARE NOT SHOWN. COPYRIGHT © 2007 STEPHEN G. COOK ENGINEERING, INC. ALL RIGHTS RESERVED.

STEPHEN G. COOK, R.P.L.S.



12000 STARCREST, SUITE 107
STEPHEN G. COOK ENGINEERING, INC. SAN ANTONIO, TEXAS 78247-4117
REGISTERED LAND SURVEYORS 210/481-2533 * FAX: 210/481-2150
WWW.SGCE.NET

LOT(S) 22 BLOCK — N.C.B. —
SOUTH WIND SUBDIVISION, UNIT 2 SHEET 205-B THRU 208-A
OF THE MAP AND PLAT RECORDS OF ATASCOSA COUNTY, TEXAS.
WITNESS MY HAND AND SEAL THIS 15 DAY OF MAY 20 07
BUYER BRANDON SMOOT AND HEATHER SMOOT
ADDRESS 20 SOUTH VIEW DRIVE OF NO. 200703212
STEPHEN G. COOK, INC. JOB NO. 129-314-000 DRAWN BY: N.A. DISK: CAD/S SURV. BY RH

