


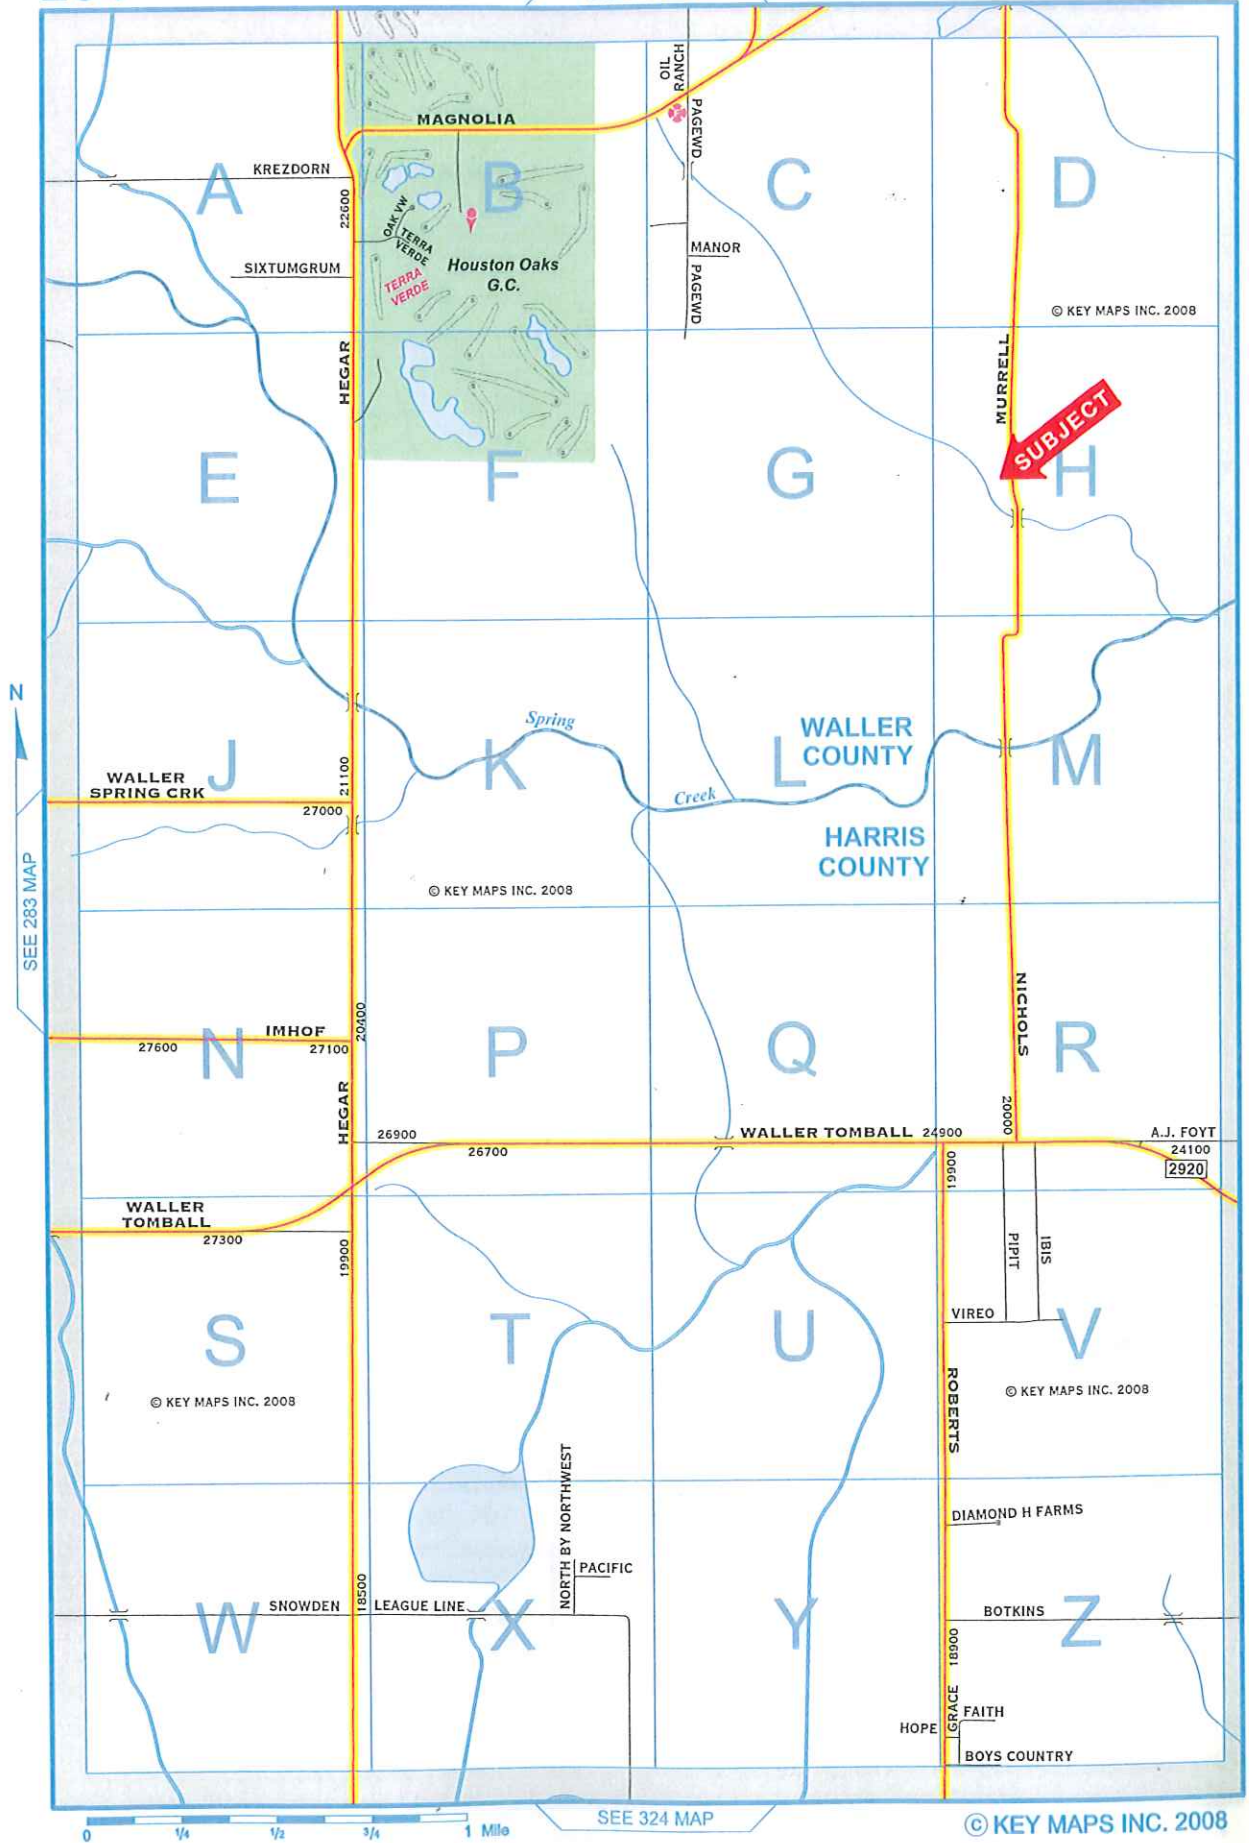

JIMMIE AND VIRGINIA WOMBLE 1996 TRUST
CALLED 40,000 ACS.
VOL. 551/134 D.R.W.C..

CLAUDIA FROST, TRUSTEE
RES. OF CALLED 51,5370 ACS.
VOL. 521/221 D.R.W.C..

SUBJECT

BENCH

3" BRASS DISK STAMPEL
ELEVATION

ZONE "A" FLOOD PLAIN PER
FEMA FIRM PANEL NO. 480640 0080 B
DATED DEC. 18, 1996.

RESTRICTED RESERVE "B"
0.02 AC., 951 SQ. FT.
RESTRICTED TO LANDSCAPING

RESTRICTED RESERVE "C"
0.02/AC., 973 SQ. FT.
RESTRICTED TO LANDSCAPING

THIS 1.68 AC., 73,050 SQ. FT.
IS DEDICATED TO THE PUBLIC
FOR THE WIDENING OF MURRELL ROAD

HUMBLE PIPELINE COMPANY