


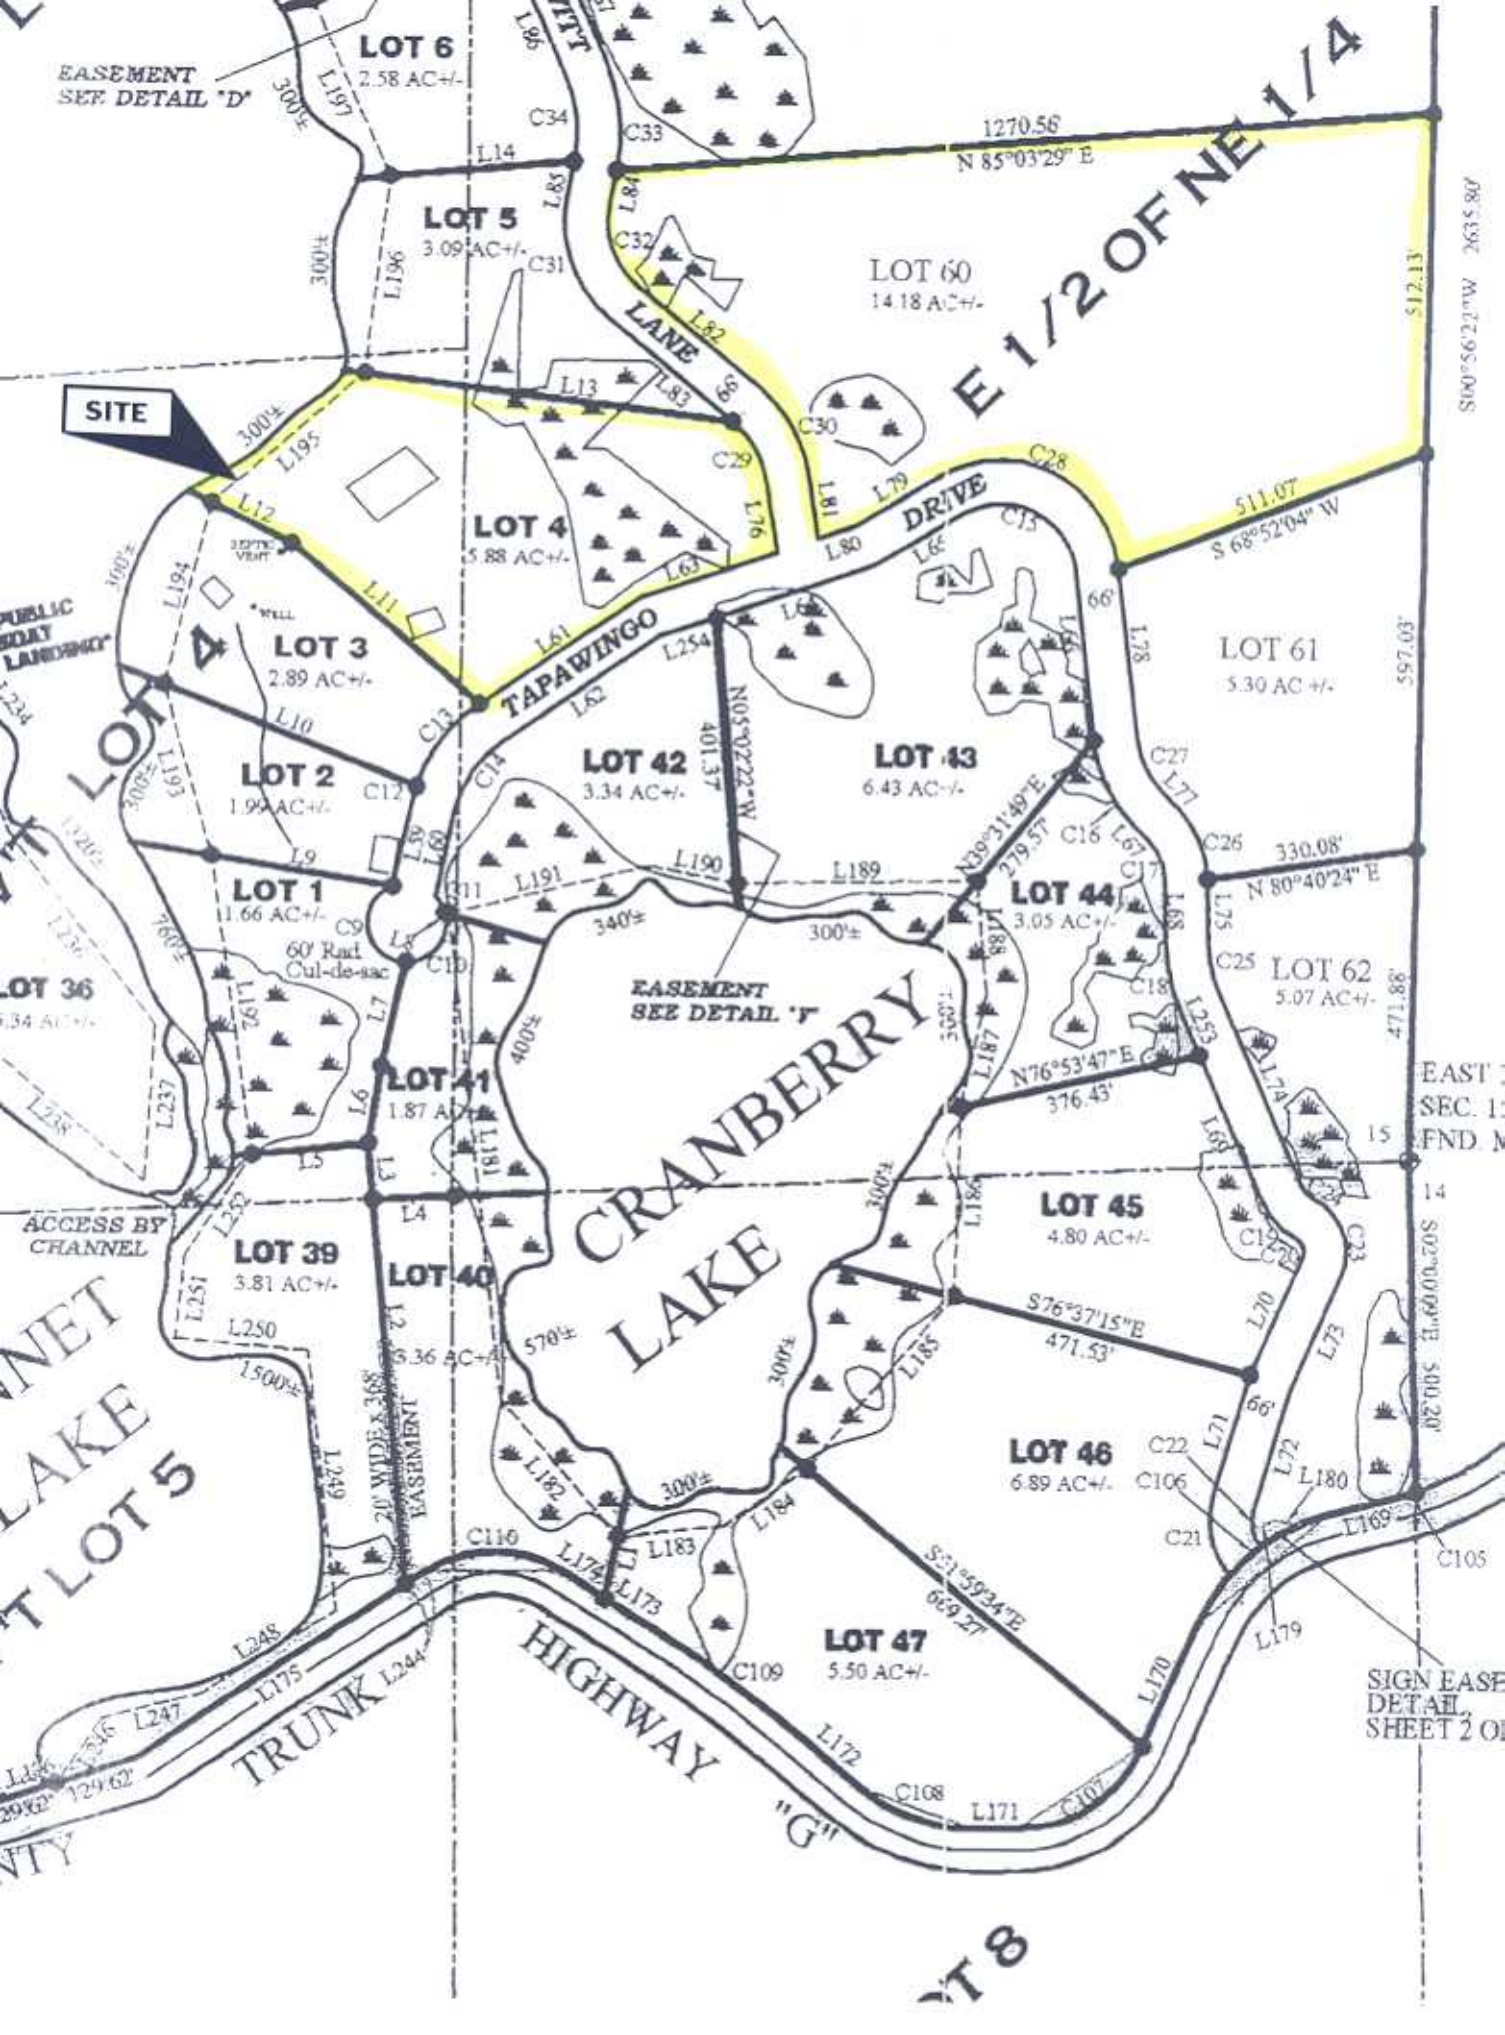

EASEMENT
SEE DETAIL "D"

LOT 6

2.58 AC+/-

LOT 5

3.09 AC+/-

LOT 60

14.18 AC+/-

SITE

LOT 4

5.88 AC+/-

LOT 3

2.89 AC+/-

LOT 2

1.99 AC+/-

LOT 1

11.66 AC+/-

LOT 42

3.34 AC+/-

LOT 43

6.43 AC+/-

LOT 44

3.05 AC+/-

LOT 41

1.87 AC+/-

LOT 39

3.81 AC+/-

LOT 40

6.36 AC+/-

LOT 45

4.80 AC+/-

LOT 46

6.89 AC+/-

LOT 47

5.50 AC+/-

LOT 61

5.30 AC+/-

LOT 62

5.07 AC+/-

CRANBERRY
LAKE

E 1/2 OF NE 1/4

TRUNK
HIGHWAY
"G"

18

SIGN EASE
DETAIL
SHEET 2 OF 8