

CERTIFICATE OF APPROVAL

THIS LOT LINE REVISION IS APPROVED
ACCORDANCE WITH THE EXISTING
AND MAY BE COMMITTED TO RECORD

[Signature]
HEALTH OFFICER

[Signature]
ADMINISTRATOR

[Signature]
911 COORDINATOR

[Signature]
WATER DIRECTOR

[Signature]
SEWER DIRECTOR

[Signature]
PLANNING COMMISSION

[Signature]
for James R. Haddock

NOTARY'S STATEMENT:

STATE OF VIRGINIA
COUNTY OF WYTHE


TO WIT:

THE FOREGOING INSTRUMENT WAS ACKNOWLEDGED BEFORE
ME THIS 13 DAY OF JUNE, 2008, BY WILLIAM E. SPANGLER

[Signature]
NOTARY PUBLIC

TAX ID #29-2A
CLYDE RAYMOND WIDNER
PATRICIA P. WIDNER
DEED BOOK 285, PAGE 565
PRESENT & FUTURE USE RESIDENTIAL

MY COMMISSION EXPIRES 7-31-2008
WILLIAM J. McCRAW
NOTARY PUBLIC
Commonwealth of Virginia
My Commission Expires 7-31-2008

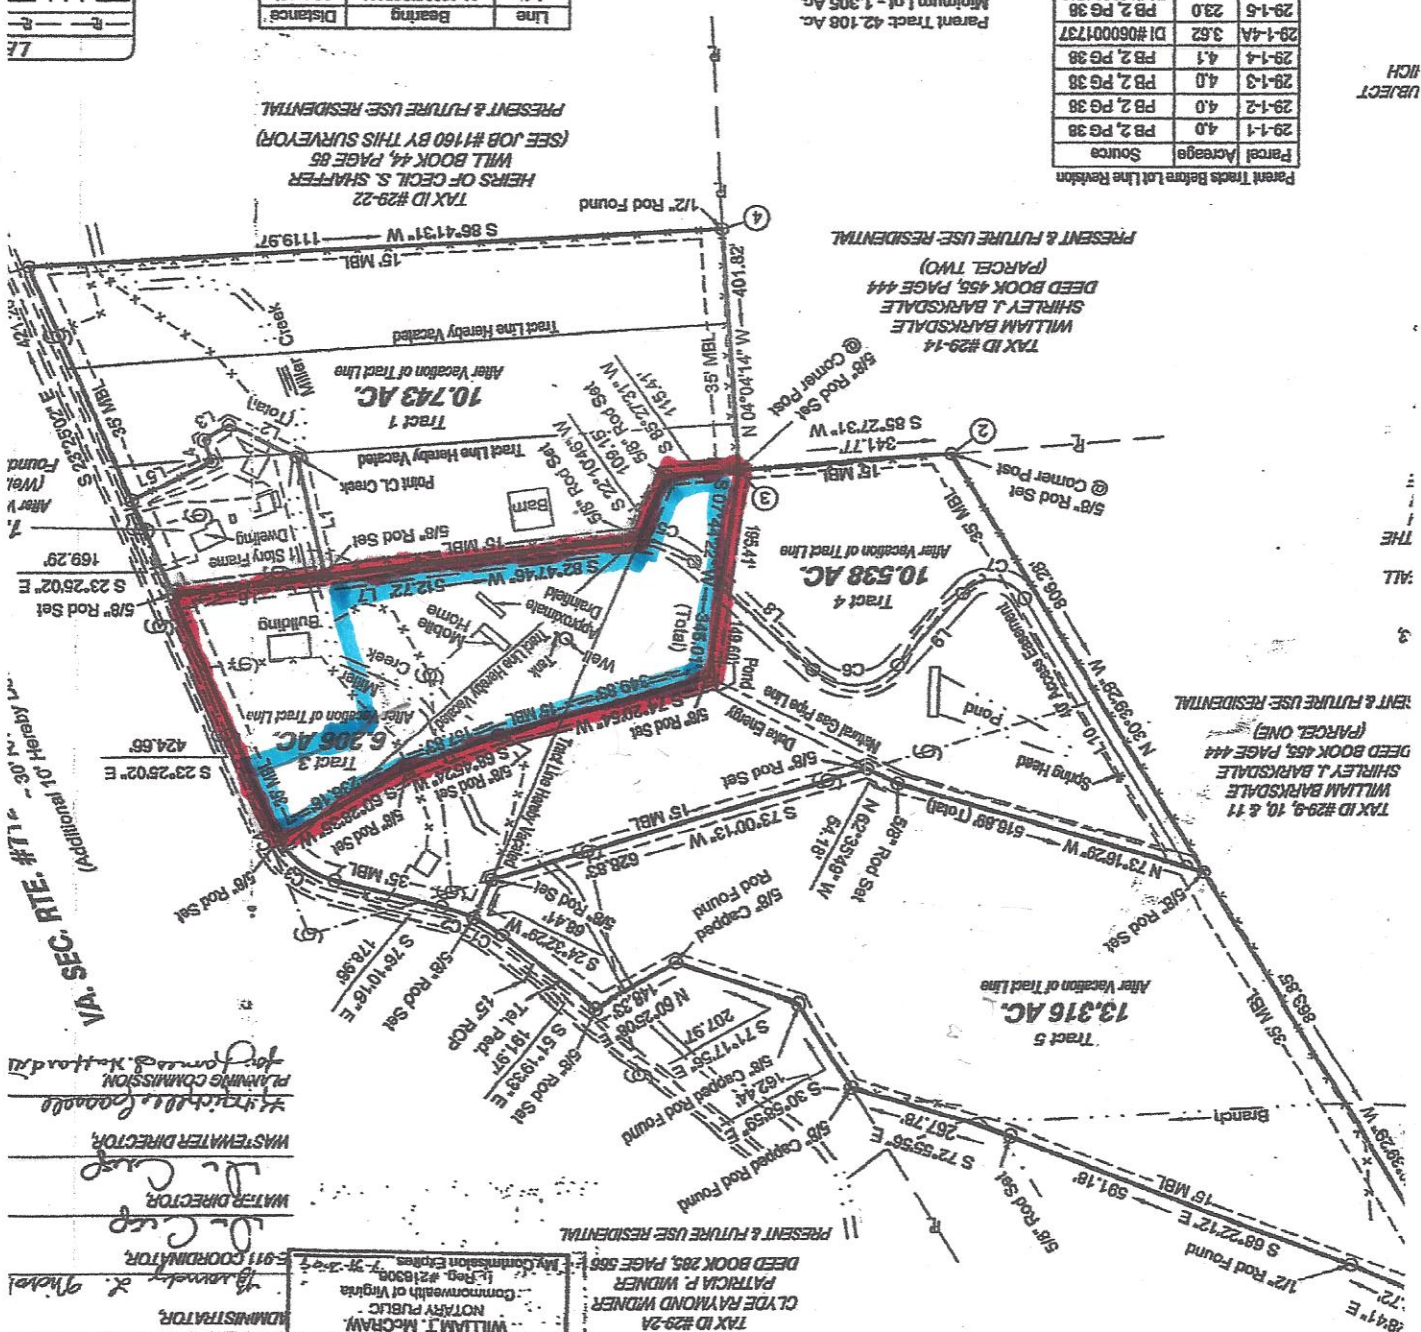

Line	Distance
L1	201.13
L2	122.95
L3	48.13
L4	37.50
L5	144.25
L6	248.97

Line	Bearing	Distance
L1	N 13°35'29\"	201.13
L2	N 64°48'45\"	122.95
L3	S 58°14'05\"	48.13
L4	S 22°49'09\"	37.50
L5	S 63°45'19\"	144.25
L6	S 82°47'46\"	248.97

Curve	Delta	Radius	Chord
C1	12°21'33\"	251.80	54.32
C2	12°29'11\"	251.80	54.87
C3	46°17'04\"	142.77	113.33
C4	06°28'11\"	142.77	16.12

Curve	Delta	Radius	Arc Length	Tangent	Chord
C5	50°06'23\"	133.08	116.40	62.21	112.72
C6	94°45'24\"	94.86	151.92	97.82	136.20
C7	108°11'41\"	61.82	116.74	85.39	100.15

Line Table & Curve Table for
Points Located Along Centerline
of 40' Access Easement

Line	Bearing	Distance
L7	S 82°47'46\"	737.86
L8	N 47°05'46\"	260.81
L9	S 41°08'50\"	157.68
L10	N 30°39'29\"	518.82

Parcel	Acres	Source
29-1-1	4.0	PB 2, PG 38
29-1-2	4.0	PB 2, PG 38
29-1-3	4.0	PB 2, PG 38
29-1-4	4.1	PB 2, PG 38
29-1-5	3.62	PB 2, PG 38
DI #060001737		
DI #060001737		
DI #050003309		

Parent Tract: 42.106 Ac.
Minimum Lot: 1.305 Ac.
Maximum Lot: 13.316 Ac.
Average Lot: 8.422 Ac.

ROUND
NICE
ENT
FALL
SUBJECT
RICH