


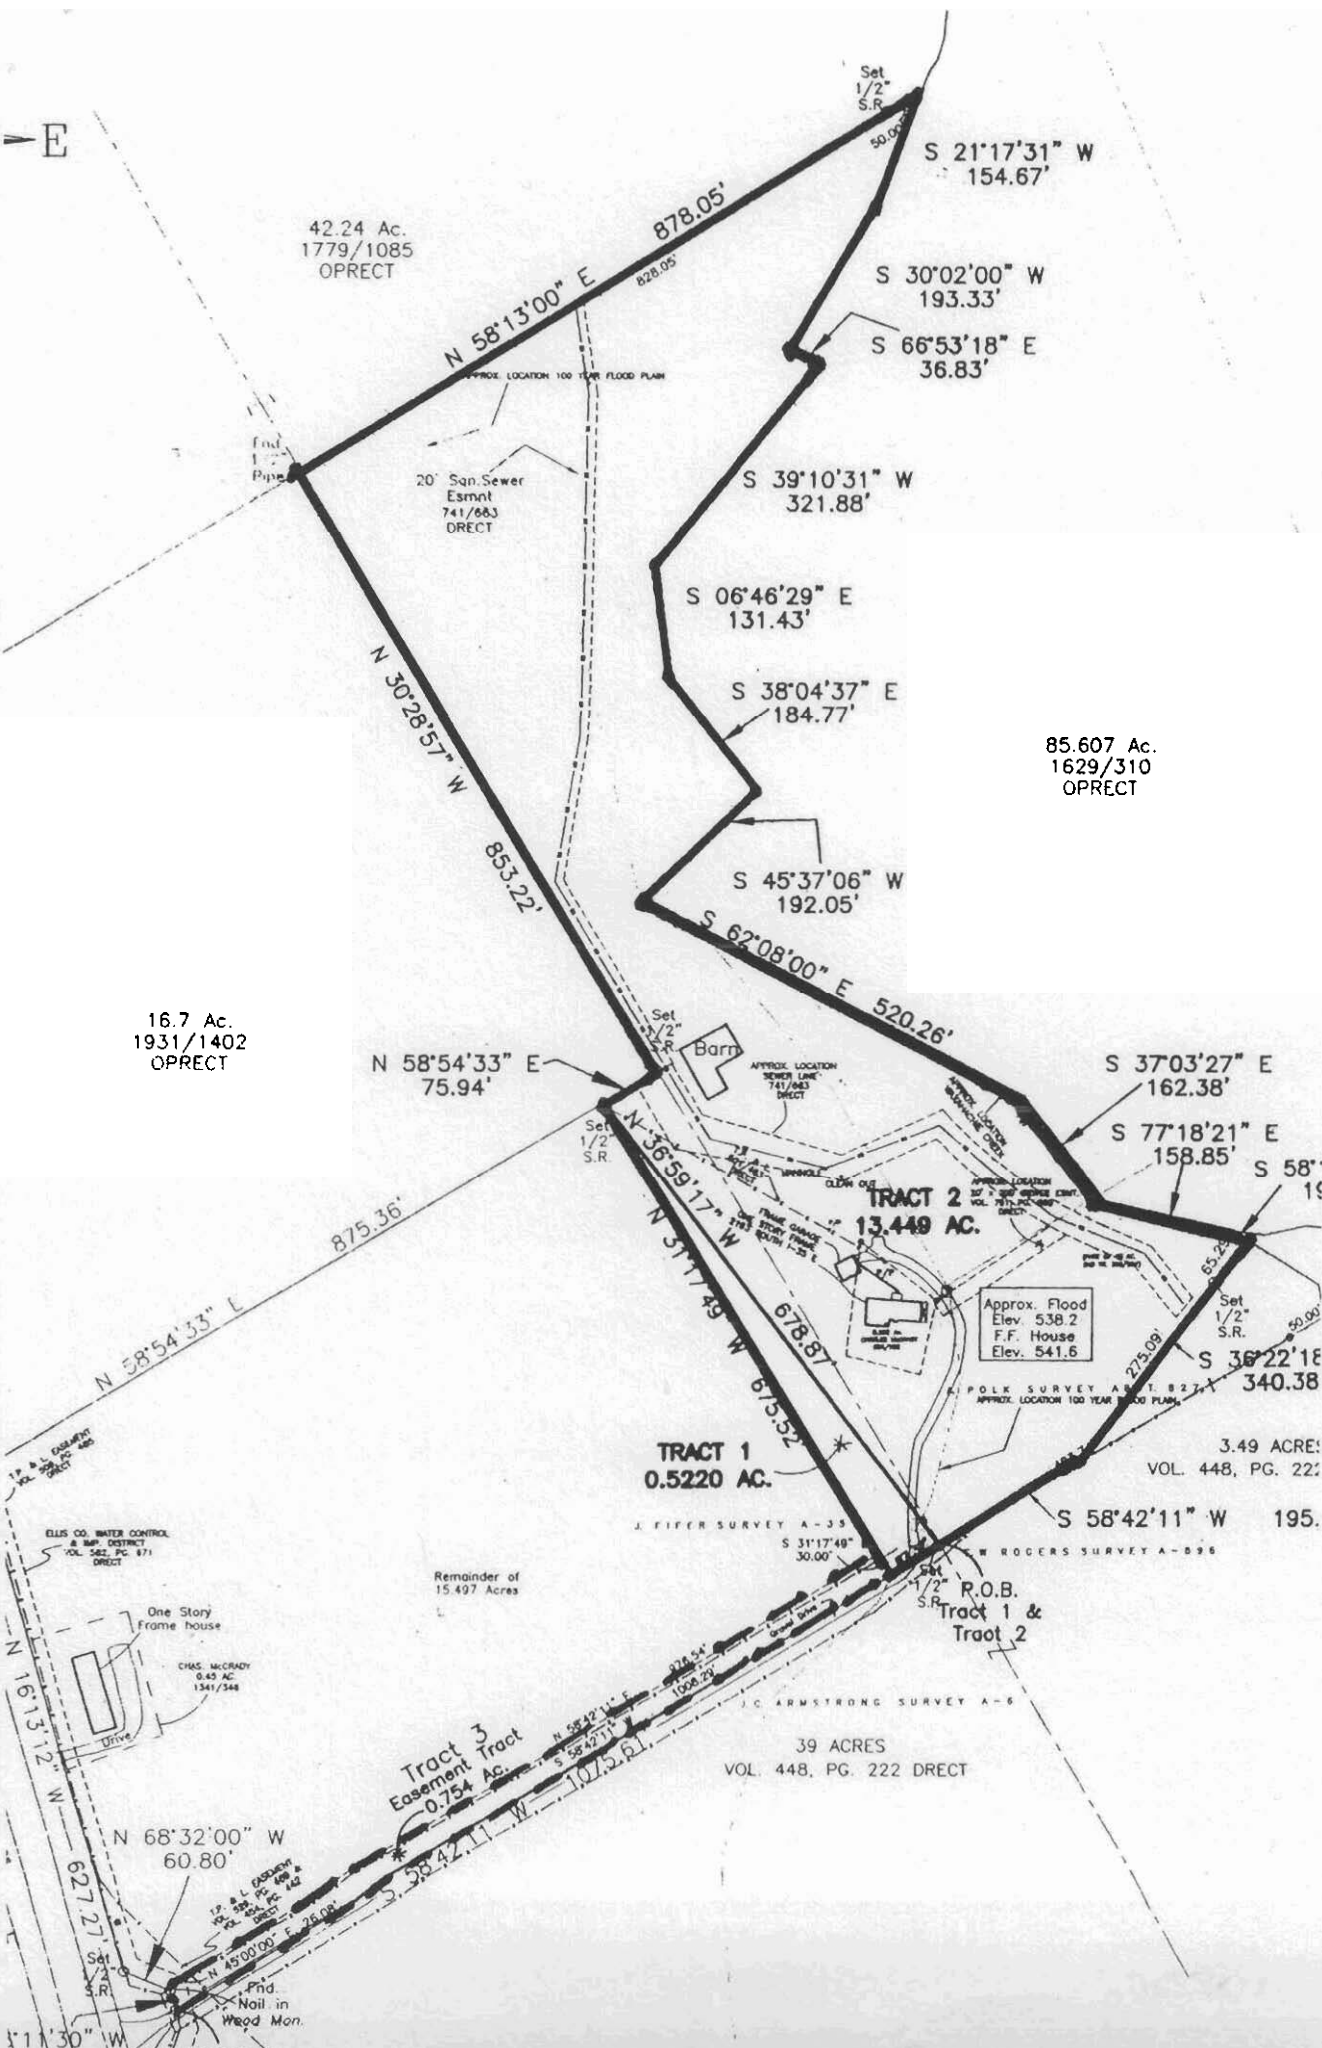

42.24 Ac.
1779/1085
OPRECT

85.607 Ac.
1629/310
OPRECT

16.7 Ac.
1931/1402
OPRECT

N 58°54'33" E
75.94'

TRACT 2
13.449 AC.

TRACT 1
0.5220 AC.

Tract 3
Easement Tract
0.754 Ac.

39 ACRES
VOL. 448, PG. 222 DRECT

Approx. Flood
Elev. 538.2
F.F. House
Elev. 541.6

3.49 ACRES
VOL. 448, PG. 222

R.O.B.
Tract 1 &
Tract 2

One Story
Frame house
CHAS. MCGRADY
0.45 AC.
1341/548

Remainder of
15.497 Acres

N 68°32'00" W
60.80'
N 45°00'00" E 24.00'
N 58°42'11" W 195.00'
N 58°42'11" W 1075.6'